


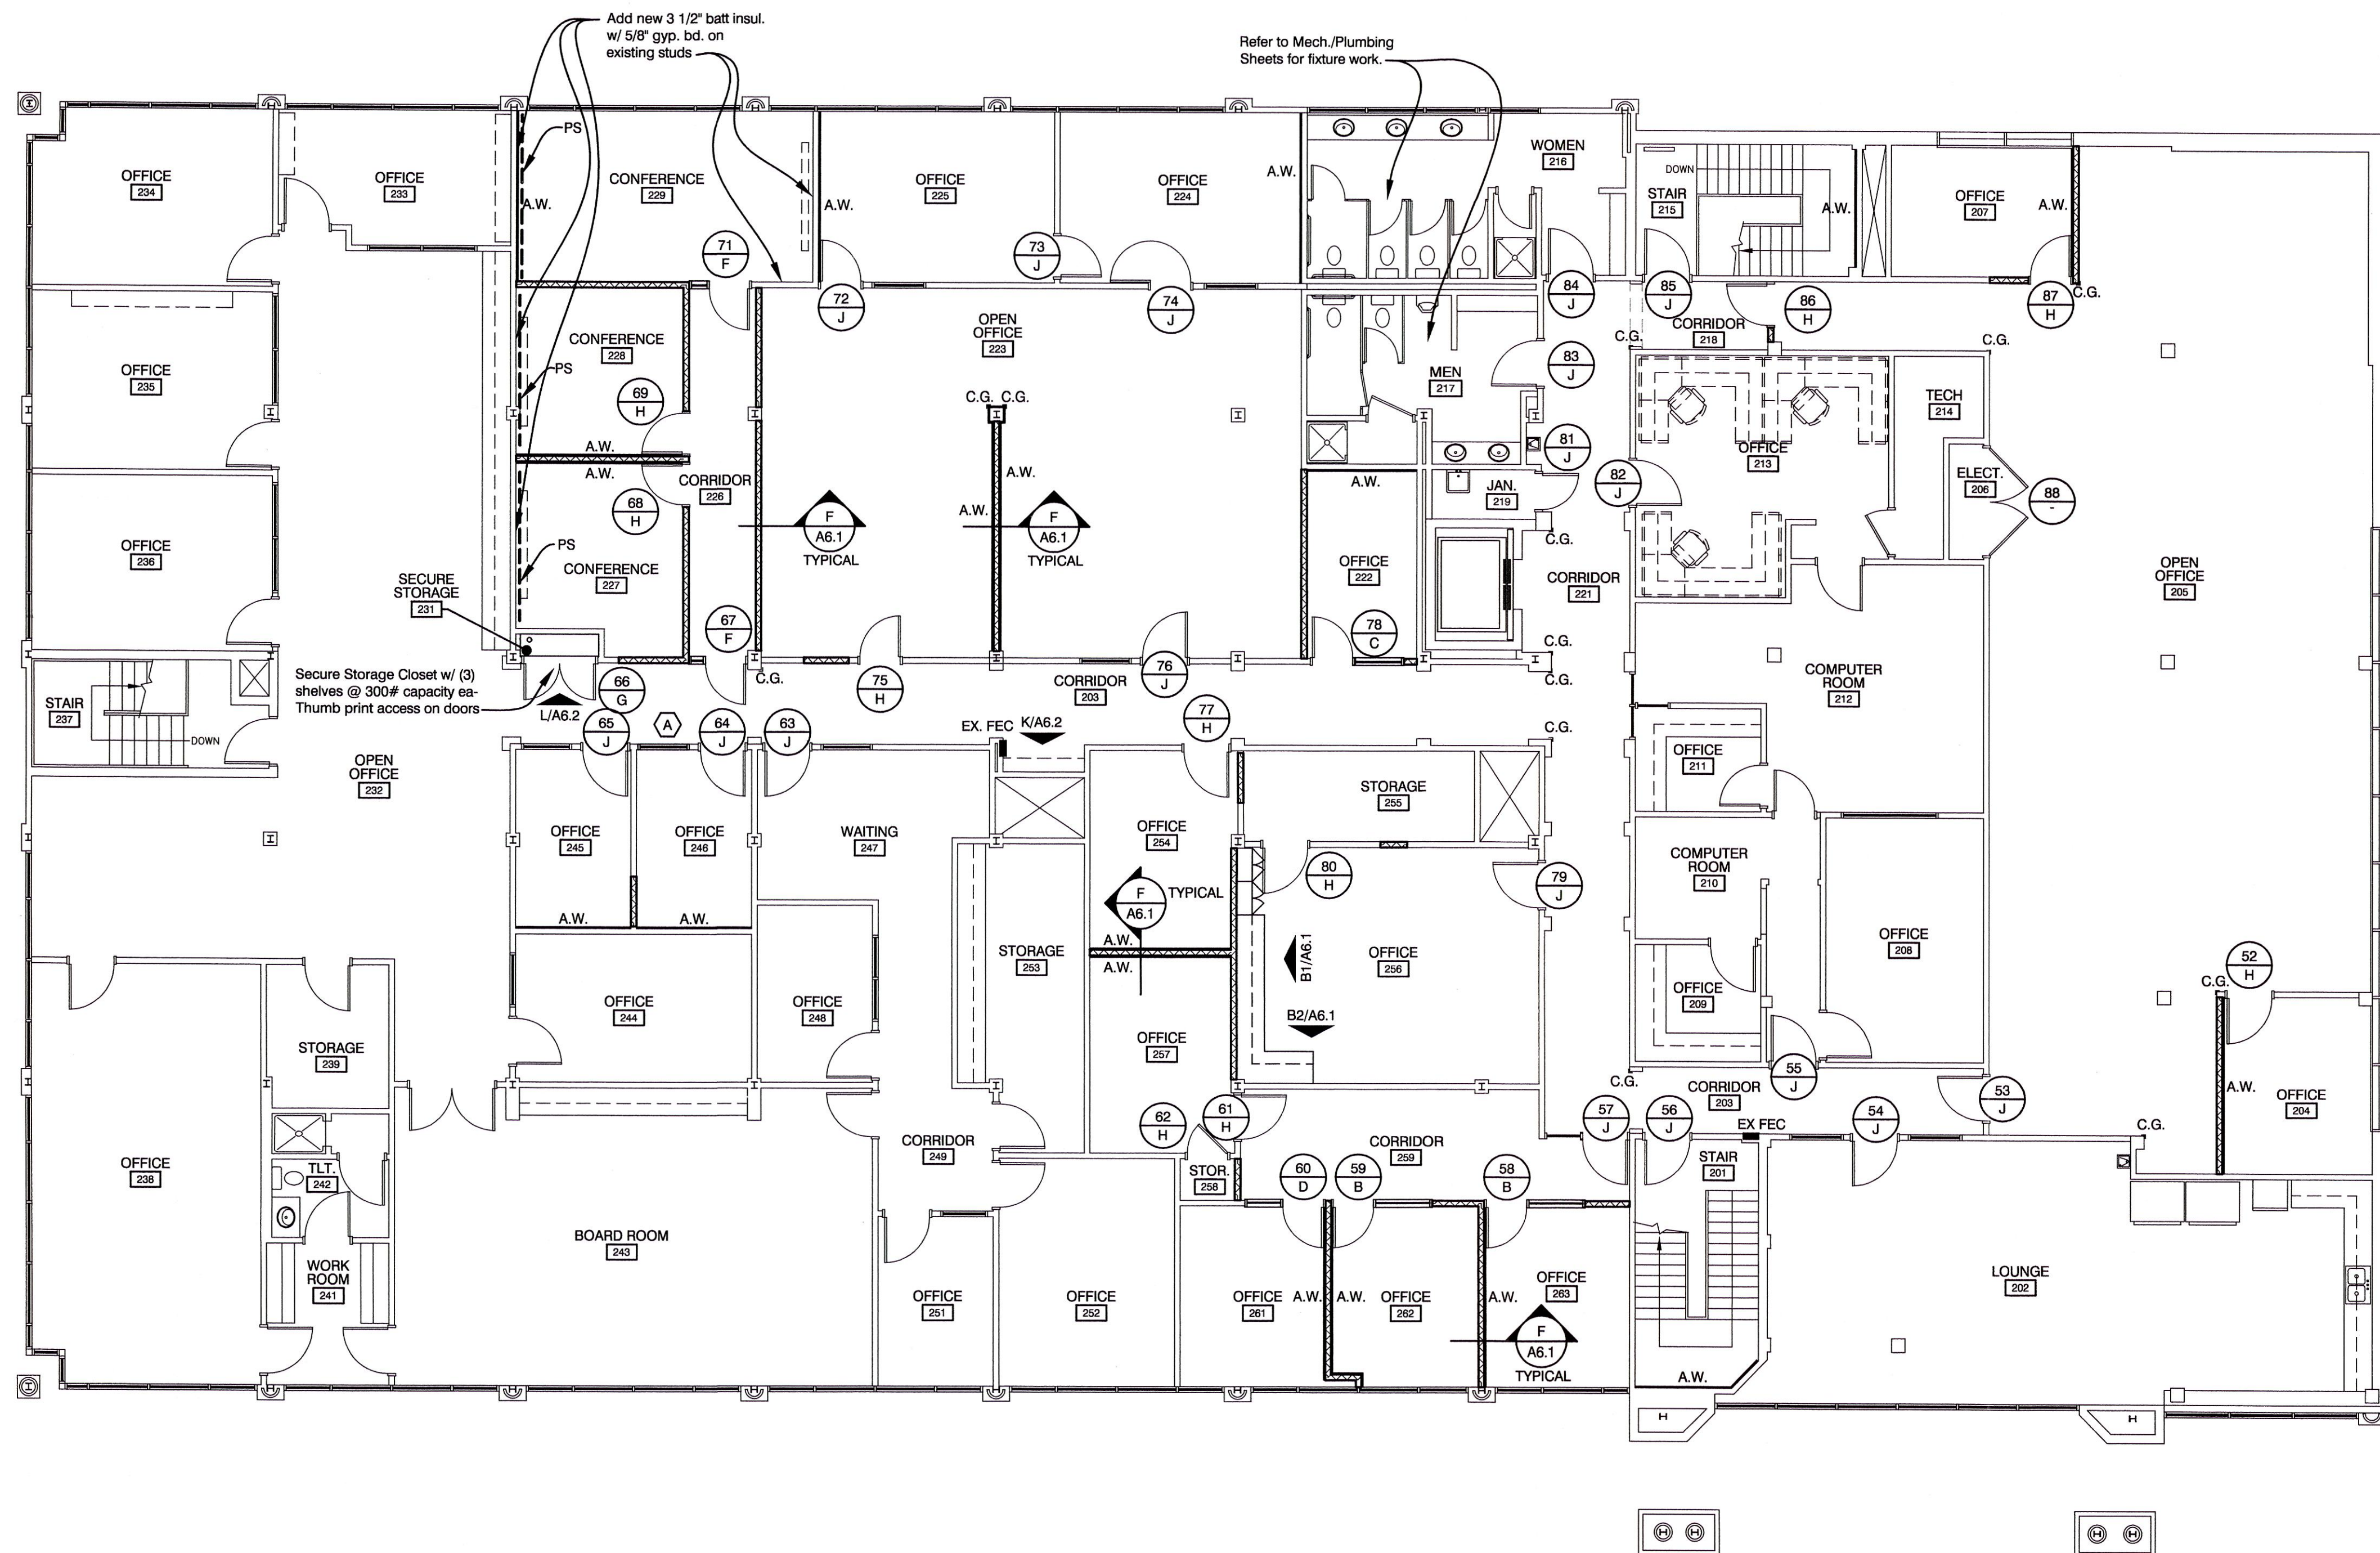


SECOND LEVEL FLOOR PLAN
1/8" = 1'-0" (SECOND LEVEL) 16,536 SQ. FT.
(TOTAL) 32,976 SQ. FT.

FLOOR PLAN LEGEND

- Existing Wall
- Demolished Wall
- New Wall
- MILLWORK/ CASEWORK ELEV. SHEET NUMBER
- SECTION NUMBER SHEET NUMBER
- DOOR TAG - REFER TO FINISH SCHEDULE
- WINDOW TAG - REFER TO FINISH SCHEDULE
- DETAIL MARKER
- FIRE EXTINGUISHER CABINET
- Office ROOM NAME & NUMBER
- E.W.C. ELECTRIC WATER COOLER
- C.G. CORNER GUARD
- M.B. MARKER BOARD / TACK STRIP
- P.S. PROJECTION SCREEN - MOTORIZED
- A.W. ACCENT WALL

ROARK
PERKINS
PERRY
YELVINGTON
ARCHITECTURE • INTERIOR DESIGN
713 W. SECOND STREET • LITTLE ROCK, AR 72201-3227
(501) 372-0272
RPPYARCH@BSCGLOBAL.NET

Renovation of Main Office
ARKANSAS FEDERAL CREDIT UNION
2424 MARSHALL ROAD
Jacksonville, Arkansas

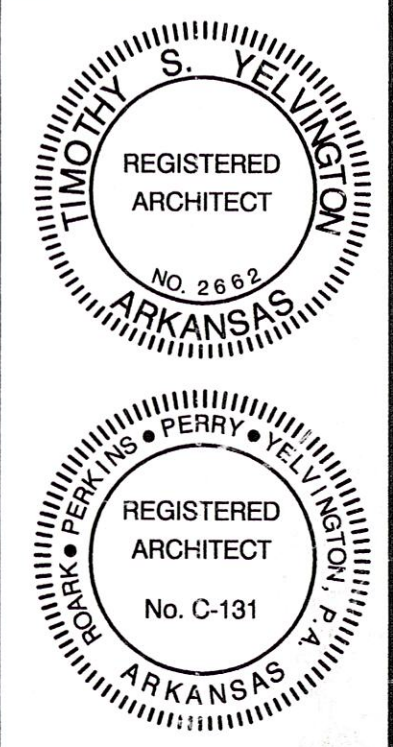

REVISIONS	DATE
-----------	------

SECOND
FLOOR
PLAN



1284	JOB NO.
A1.2	14
SHEET	OF