


THESE DRAWINGS ARE THE PROPERTY OF ARCHITECTS + COMPANY AND SHALL NOT BE USED OR REPRODUCED WITHOUT THE EXPRESS WRITTEN PERMISSION FROM THE OWNER.


ARCHITECTS + COMPANY
 A LIMITED LIABILITY COMPANY
 618-A MAIN STREET
 BATON ROUGE, LA 70801
 PHONE: (225) 334-9823
 FAX: (225) 334-9823
 architects + company llc

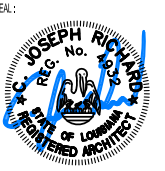

COLUMNS ON THE RIVER
VENUE HALL
 420 MISSISSIPPI STREET
 DONALDSONVILLE, LOUISIANA

NO.	DATE	DESCRIPTION

PROJECT NUMBER: 14008.00
 DATE: 03/06/2014
 SHEET NUMBER: **A1.1**

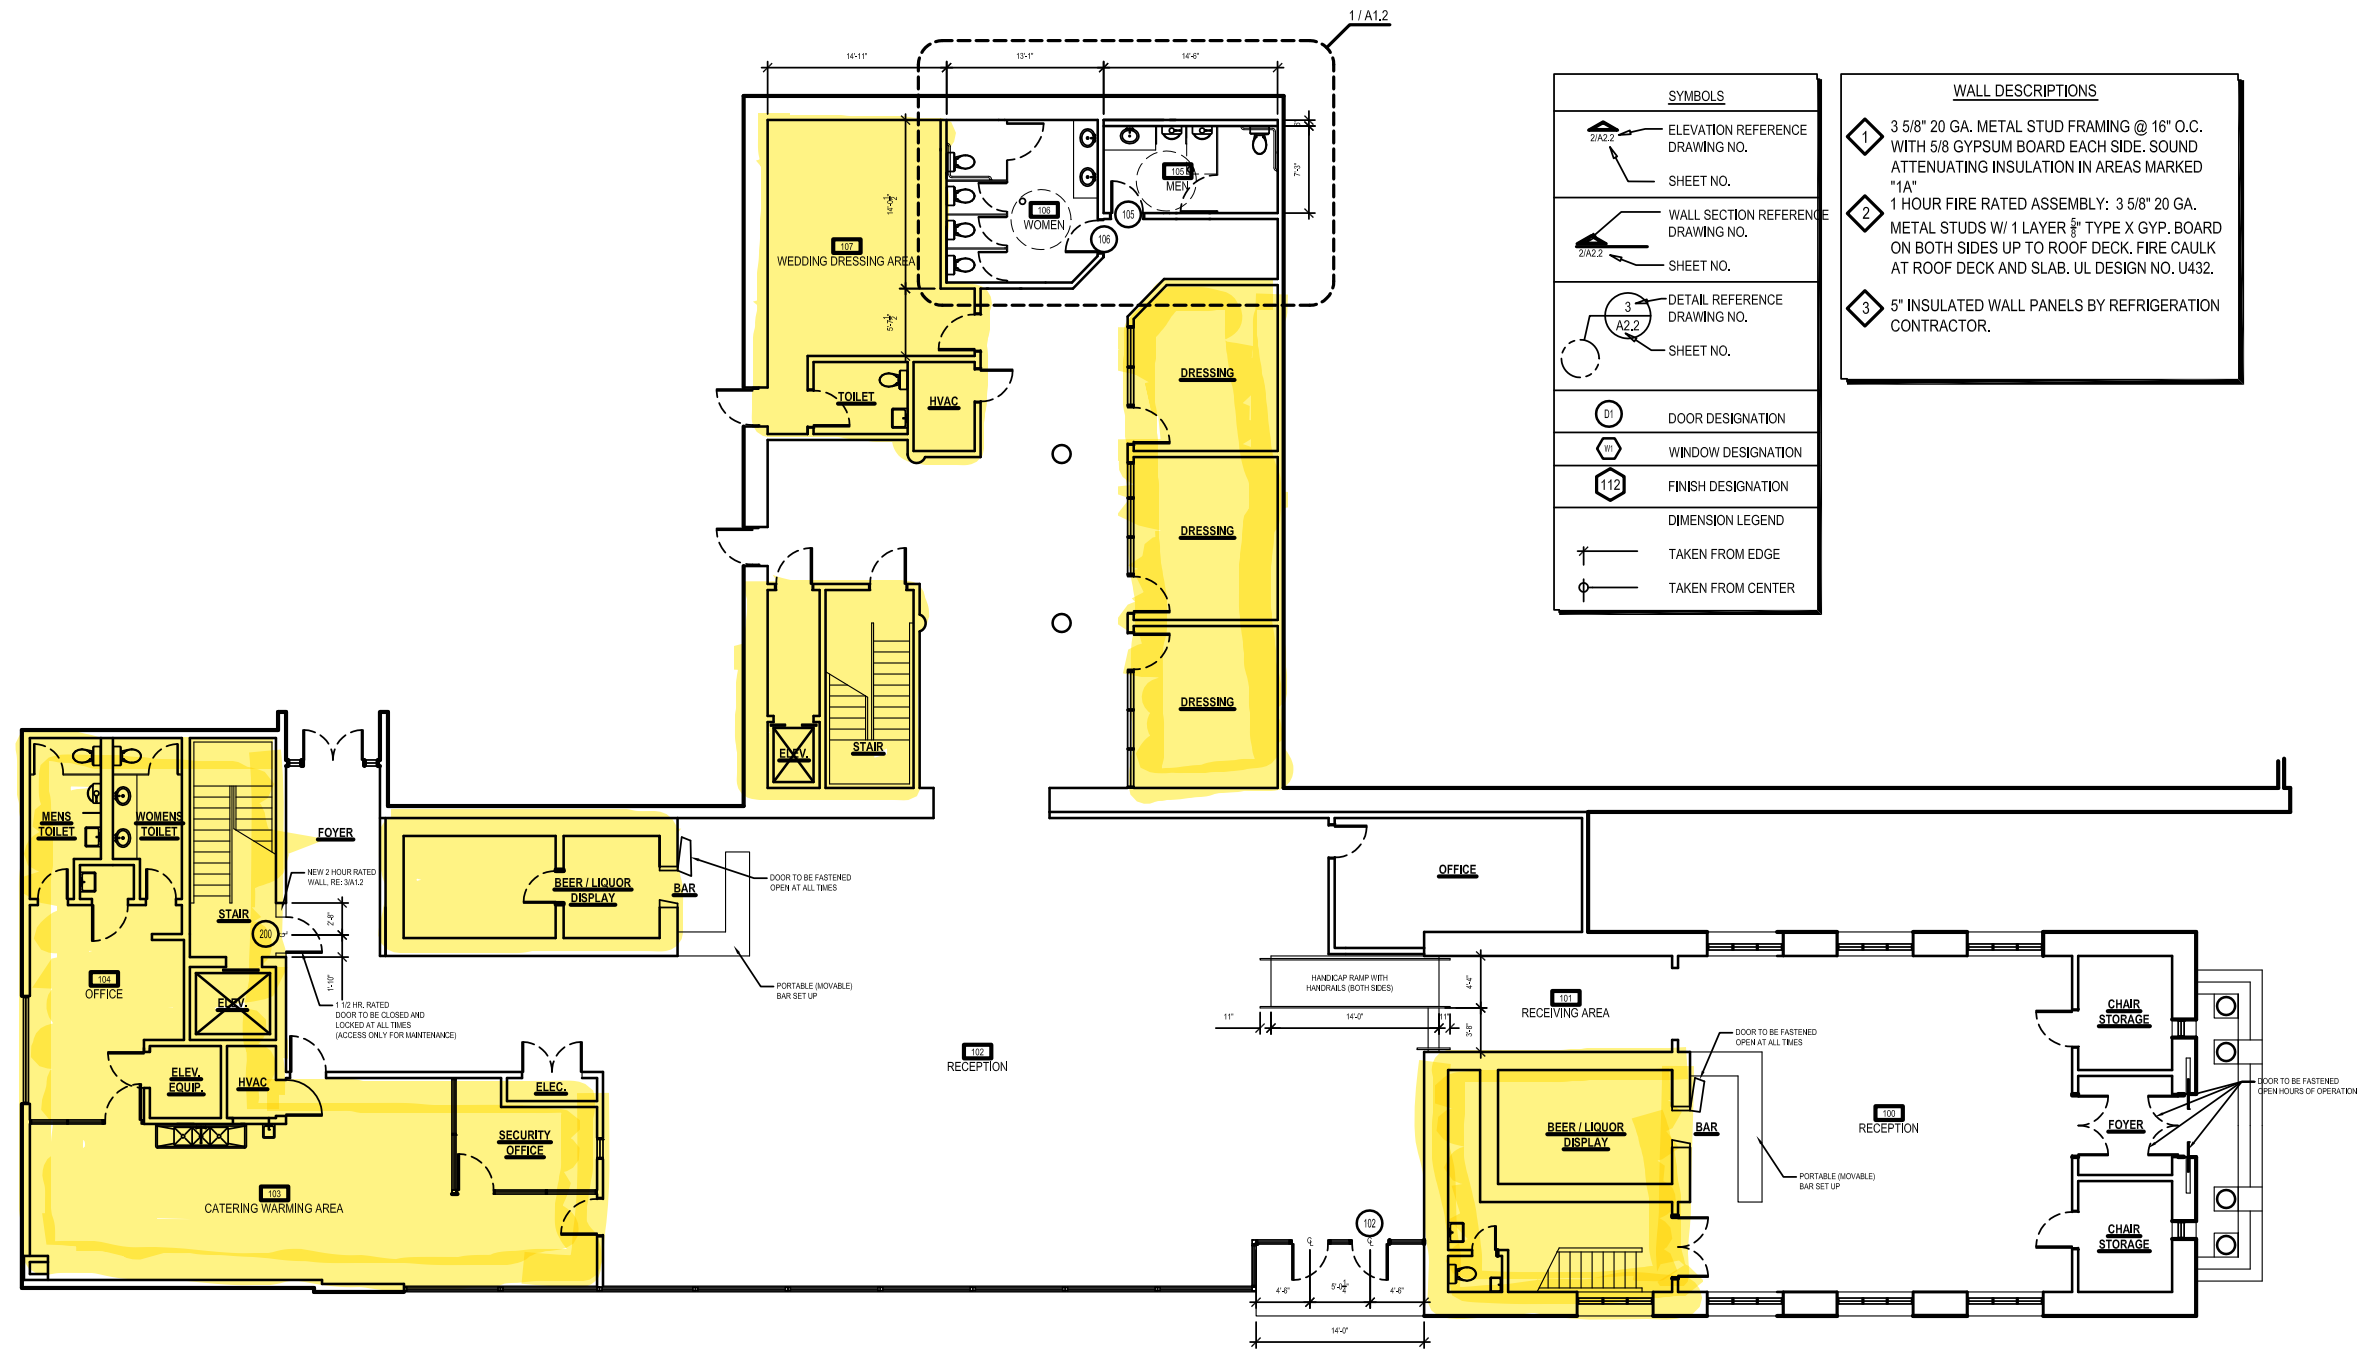

1 PROPOSED FLOOR PLAN
 1/16"=1'-0"