


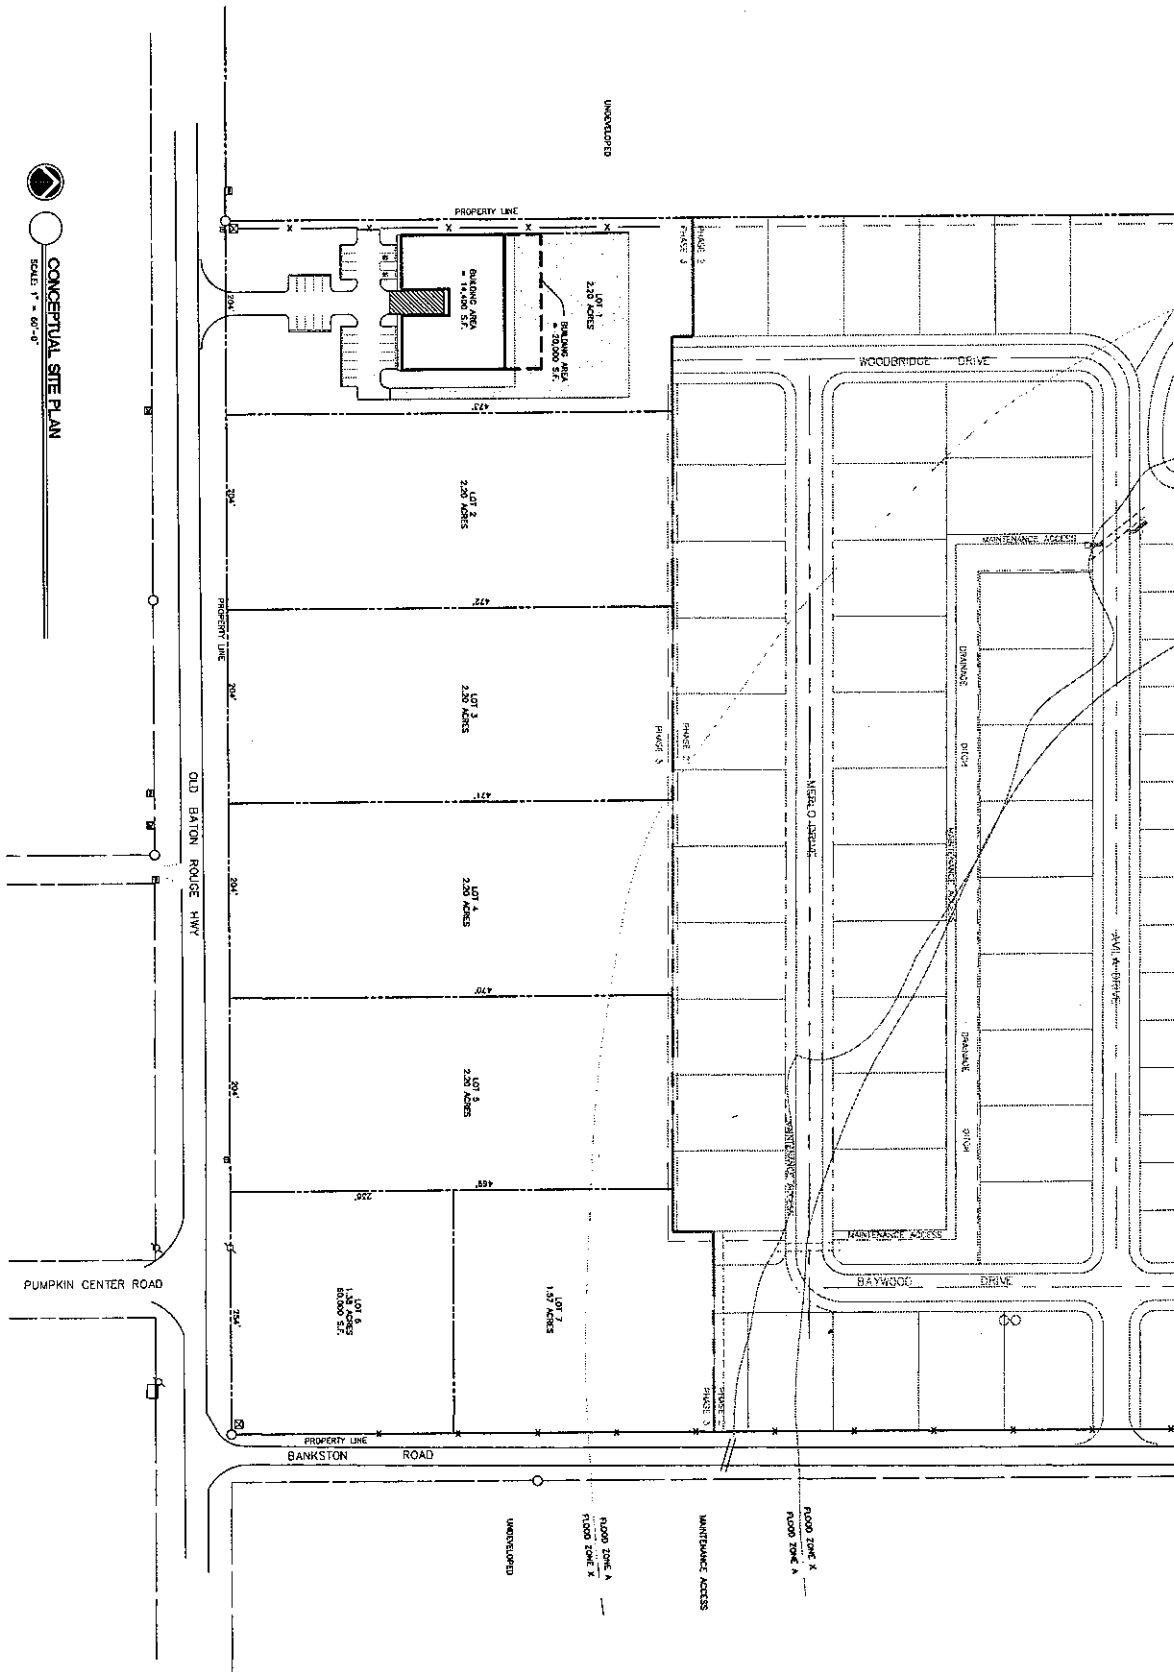

CONCEPTUAL SITE PLAN
SCALE 1" = 60'-0"



Sheet
1.0

DATE	BY	CHK	APP
7/13	DAI	DAI	DAI
7/13	DAI	DAI	DAI
7/13	DAI	DAI	DAI

12.9 ACRE
PUMPKIN CENTER ROAD DEVELOPMENT
TANGIPAHOA PARISH, LOUISIANA
SMITH RESIDENTIAL & COMMERCIAL PROPERTIES



PINNACLE ENGINEERING L.L.C.
CONSULTING ENGINEERS

216 N. COLUMBIA ST., SUITE C PHONE: (985) 893-0075
COVINGTON, LA 70433 FAX: (985) 893-3002

THESE DRAWINGS ARE THE SOLE PROPERTY OF PINNACLE ENGINEERING, L.L.C. AND ARE ISSUED AS INSTRUMENTS OF SERVICE. THESE DRAWINGS SHALL NOT BE COPIED, REPRODUCED OR USED IN ANY MANNER WITHOUT WRITTEN CONSENT OF PINNACLE ENGINEERING, L.L.C.