

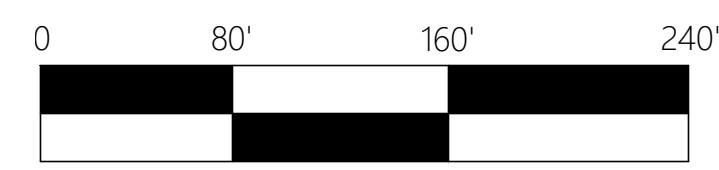



Utilities Map

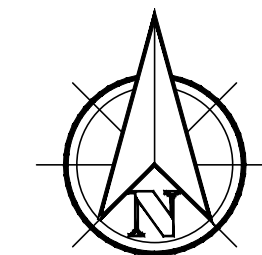

City of Natchitoches

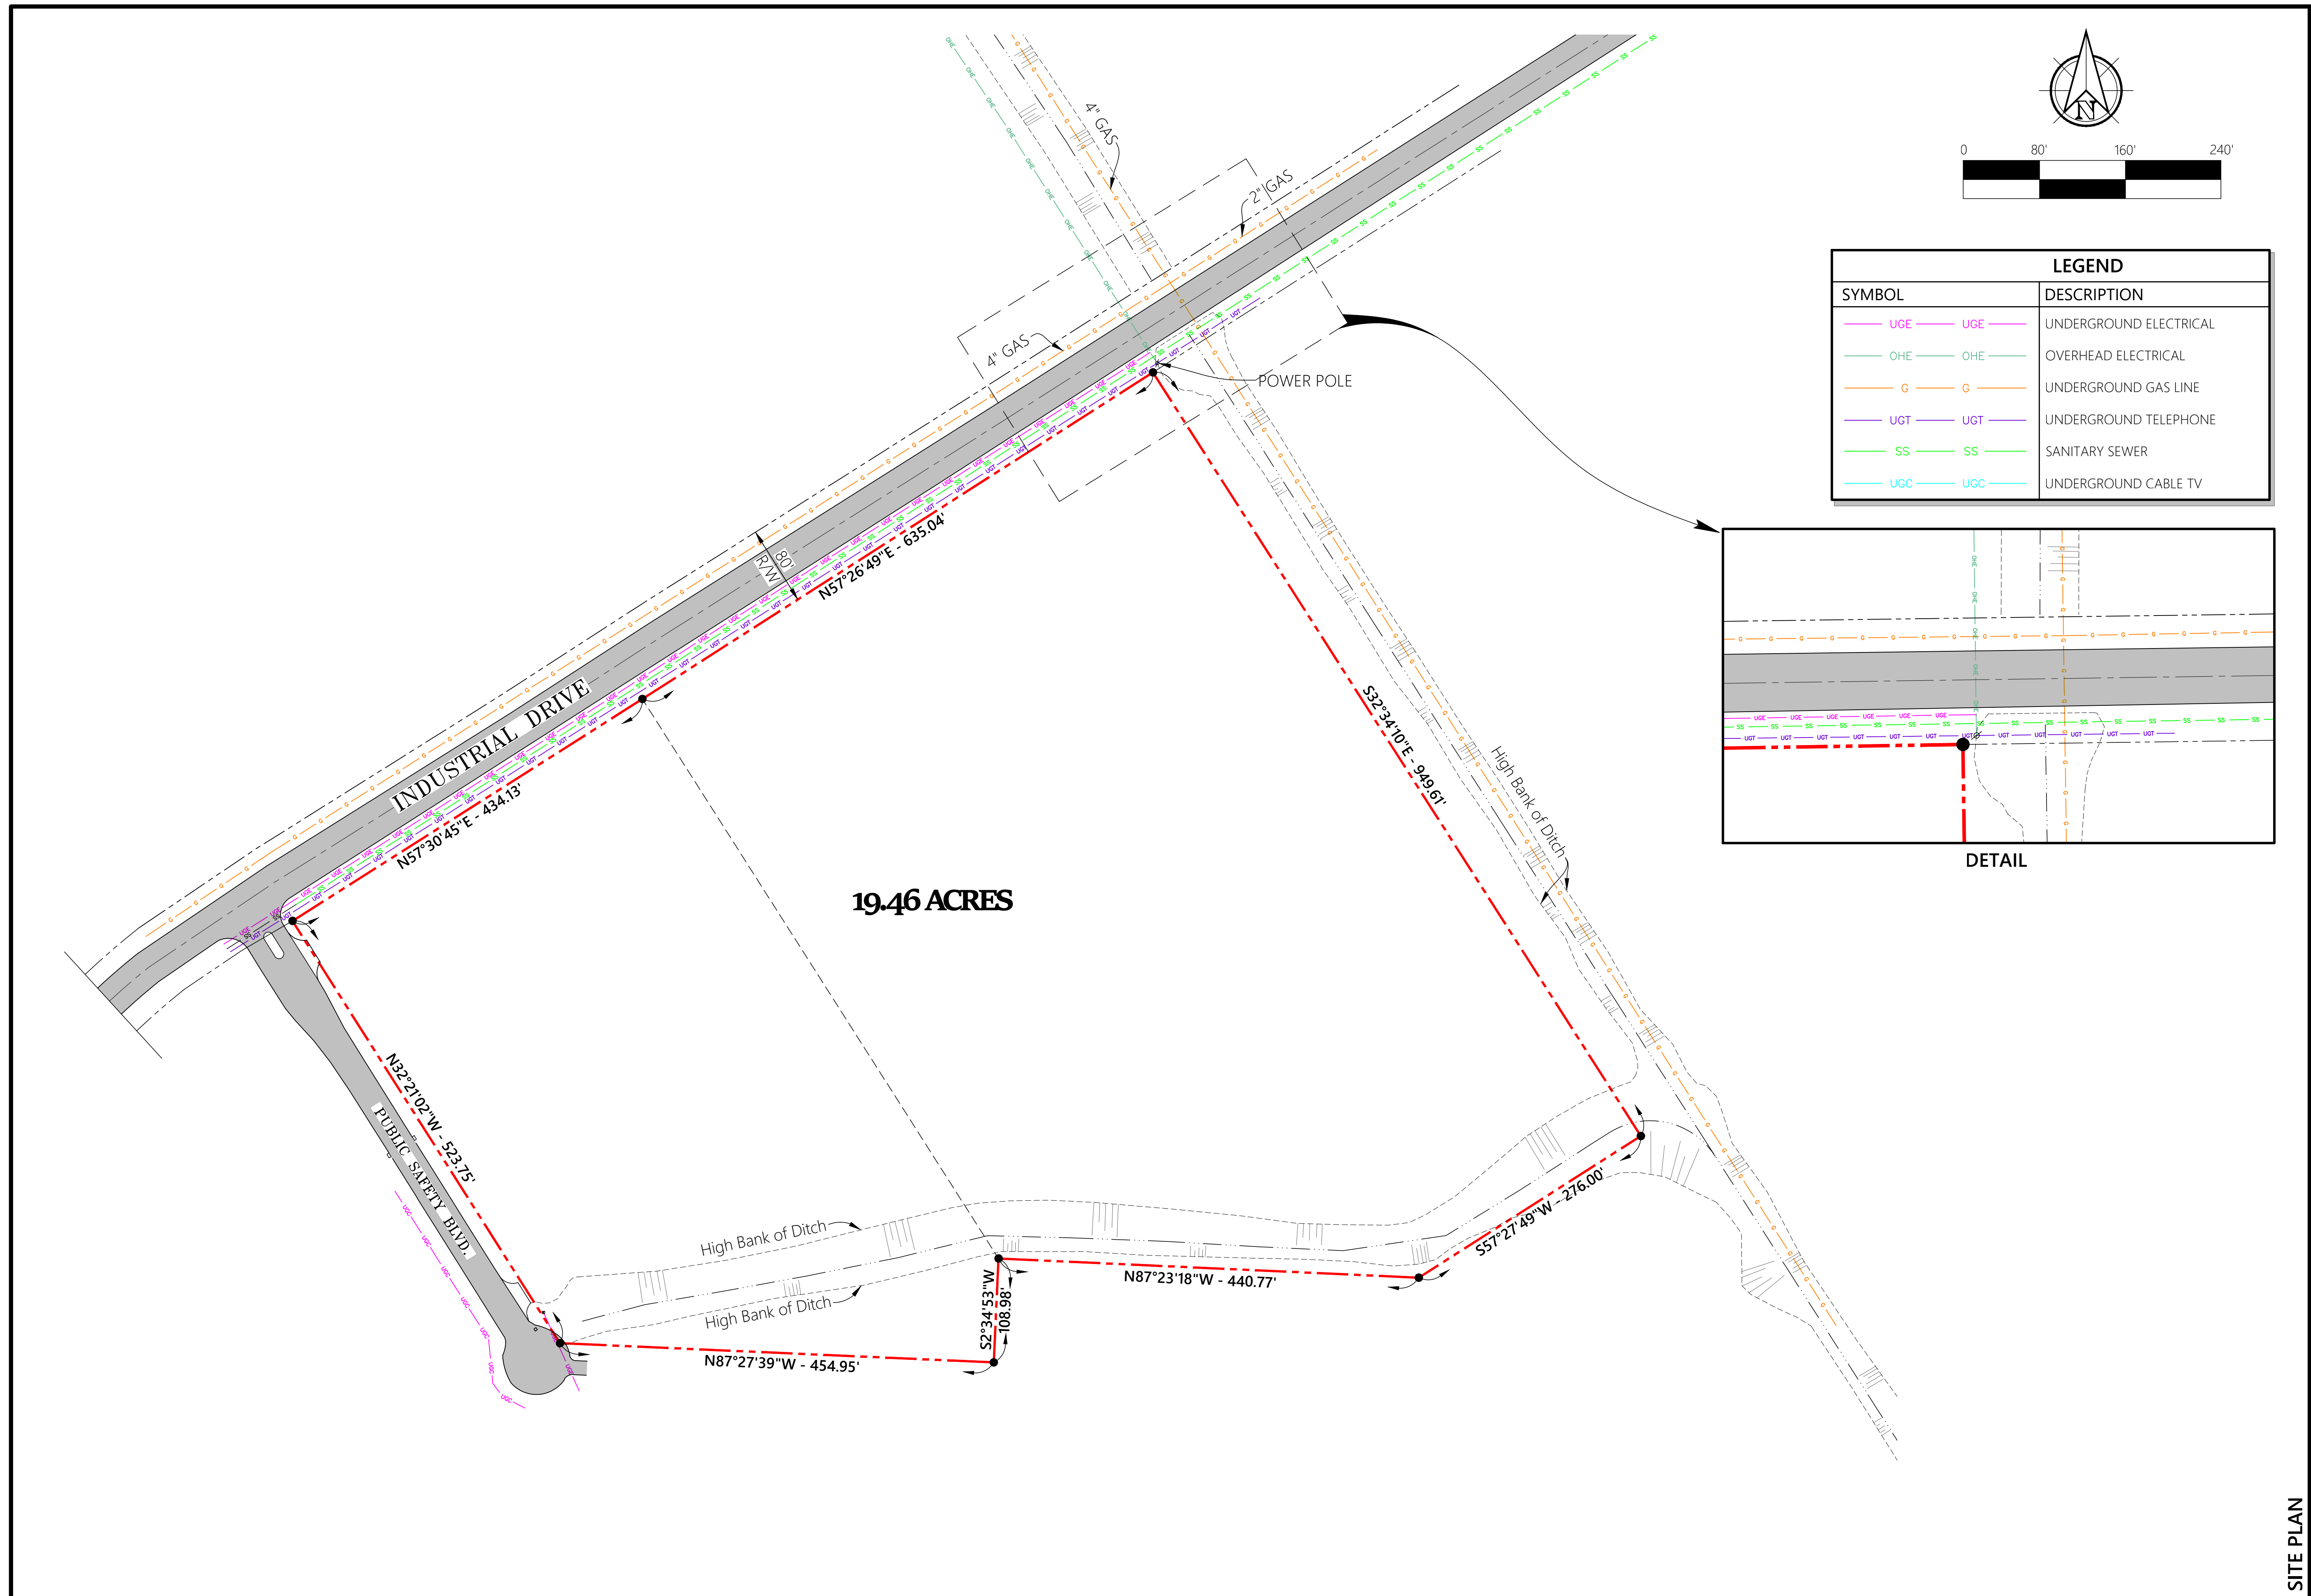

LEGEND	
SYMBOL	DESCRIPTION
UG	UNDERGROUND ELECTRICAL
OHE	OVERHEAD ELECTRICAL
G	UNDERGROUND GAS LINE
UGT	UNDERGROUND TELEPHONE
SS	SANITARY SEWER
UGC	UNDERGROUND CABLE TV

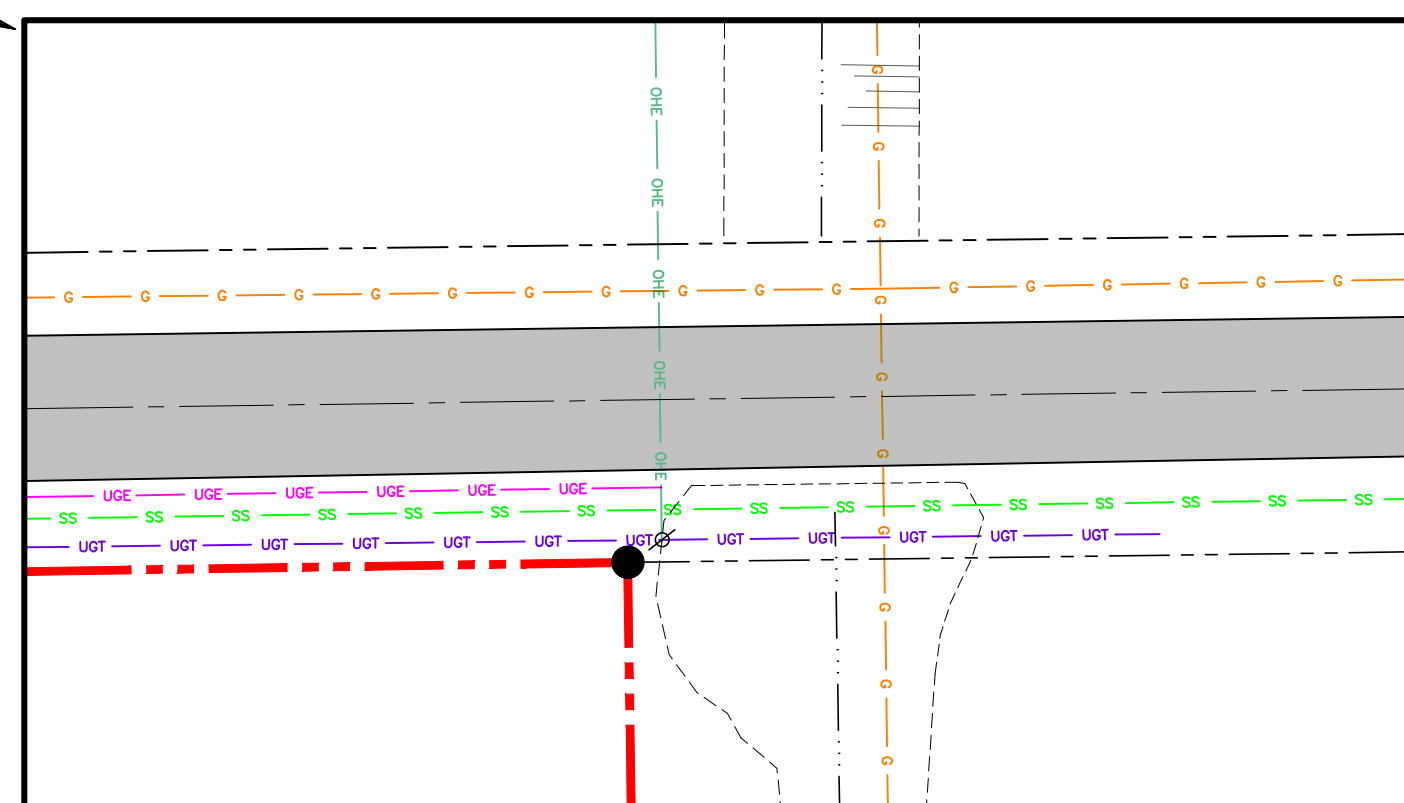

DETAIL

19.46 ACRES


NO.	DATE	BY	REVISION

**NATCHITOCHEES BUSINESS PARK II
SITE CERTIFICATION
NATCHITOCHEES, LA.**



**COTHREN, GRAFF,
SMOAK ENG., INC.**
CIVIL • ENVIRONMENTAL
SANITARY • STRUCTURAL
MECHANICAL • ELECTRICAL

6305 Westport Avenue
Shreveport, LA, 71129-2499
Ph. 318-687-3732
112 Horn Street
Natchitoches, LA, 71457
Ph. 318-354-6888
FIRM LICENSE - LA 2636
AL 7531 • TX 1754

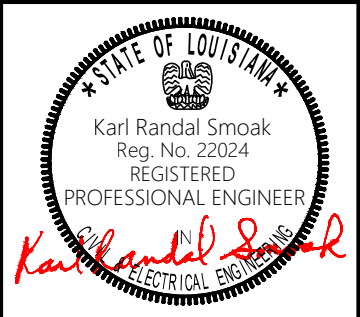

12.27.2018

DRAWN: LKW/JLC	ENG: KRS
SCALE: N.T.S.	PROJECT: 18061


DATE:
DECEMBER 2018

SHEET NO.:
1

SITE PLAN

Substation Locations

Natchitoches Business Park II

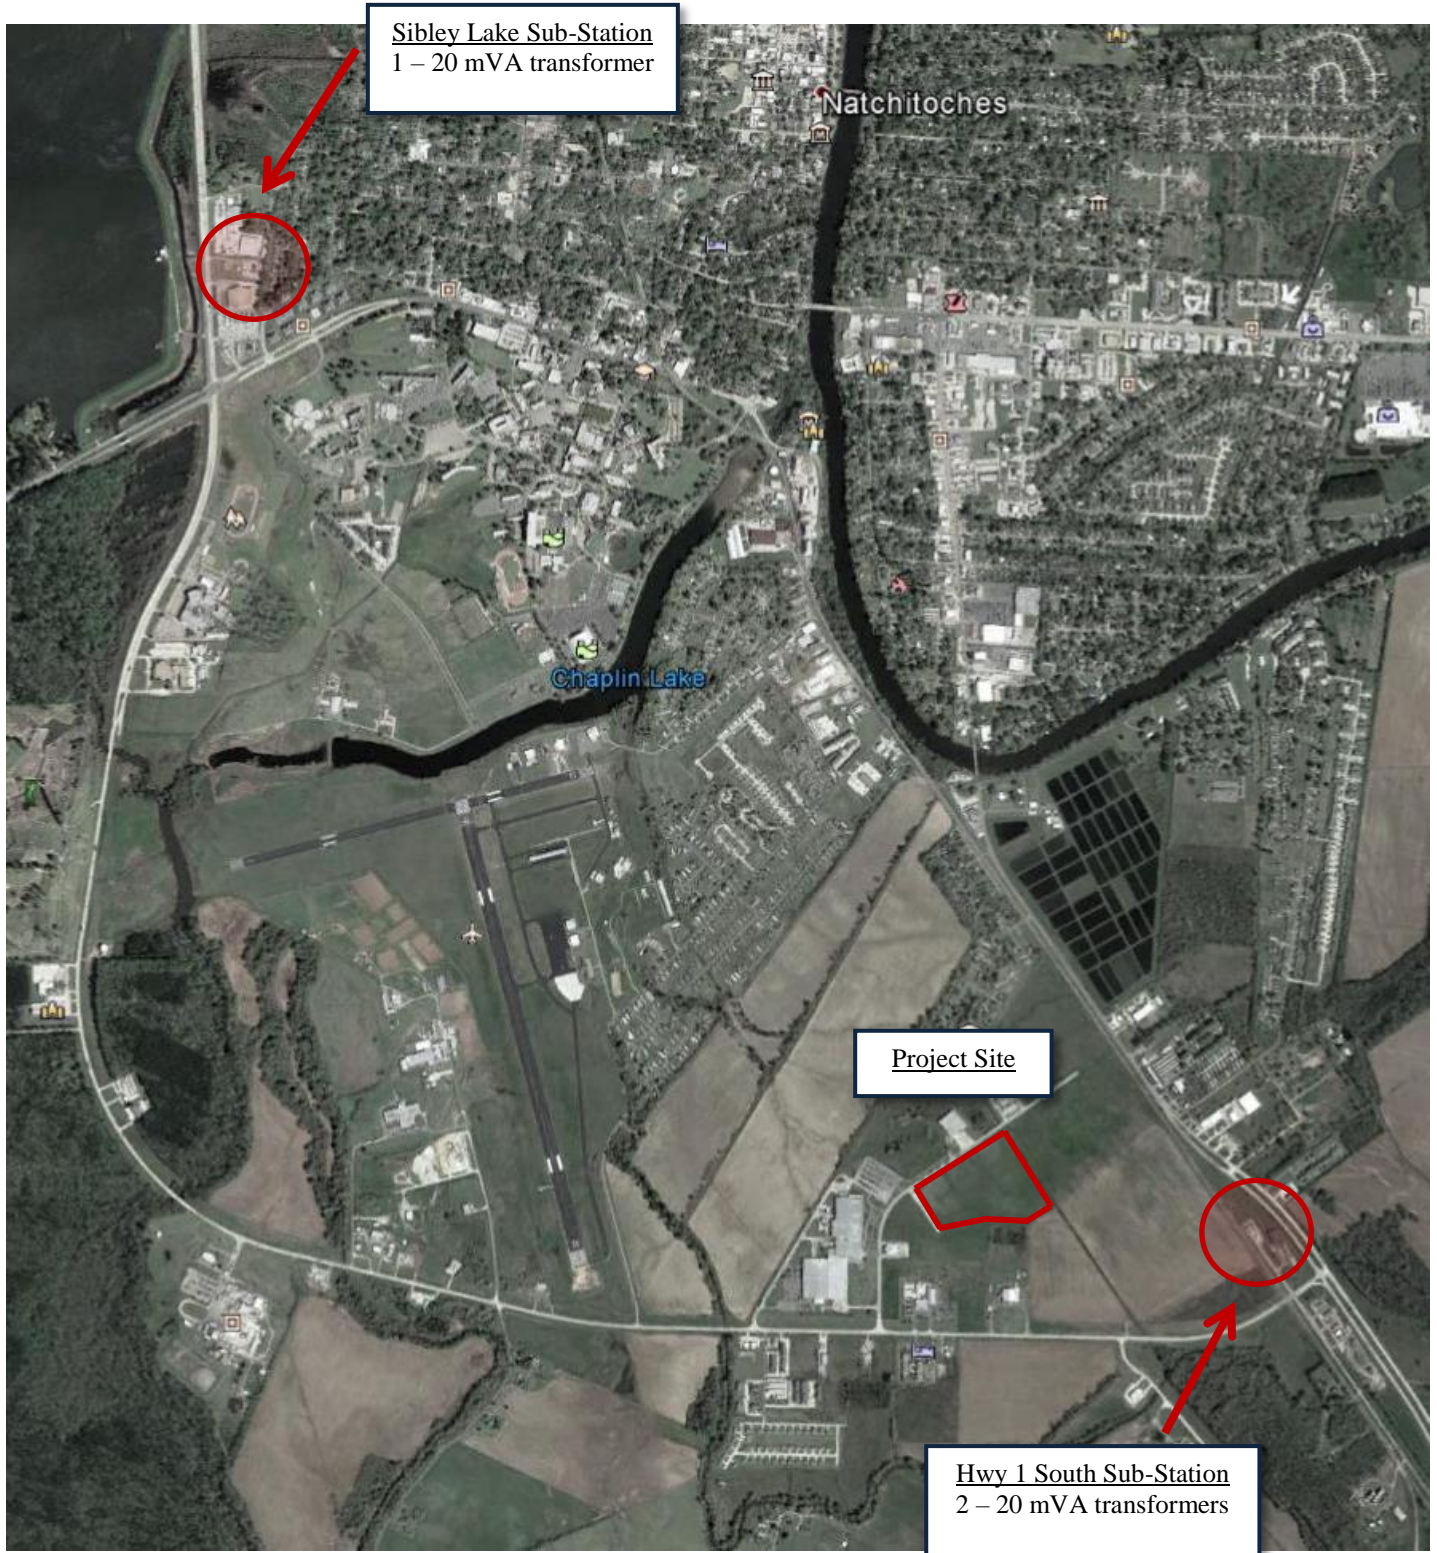

Sibley Lake Sub-Station
1 – 20 mVA transformer

Project Site

Hwy 1 South Sub-Station
2 – 20 mVA transformers

Switching allows either
unit to serve the site