


Exhibit 5 - Topographical Survey Map- Technology and Business Park

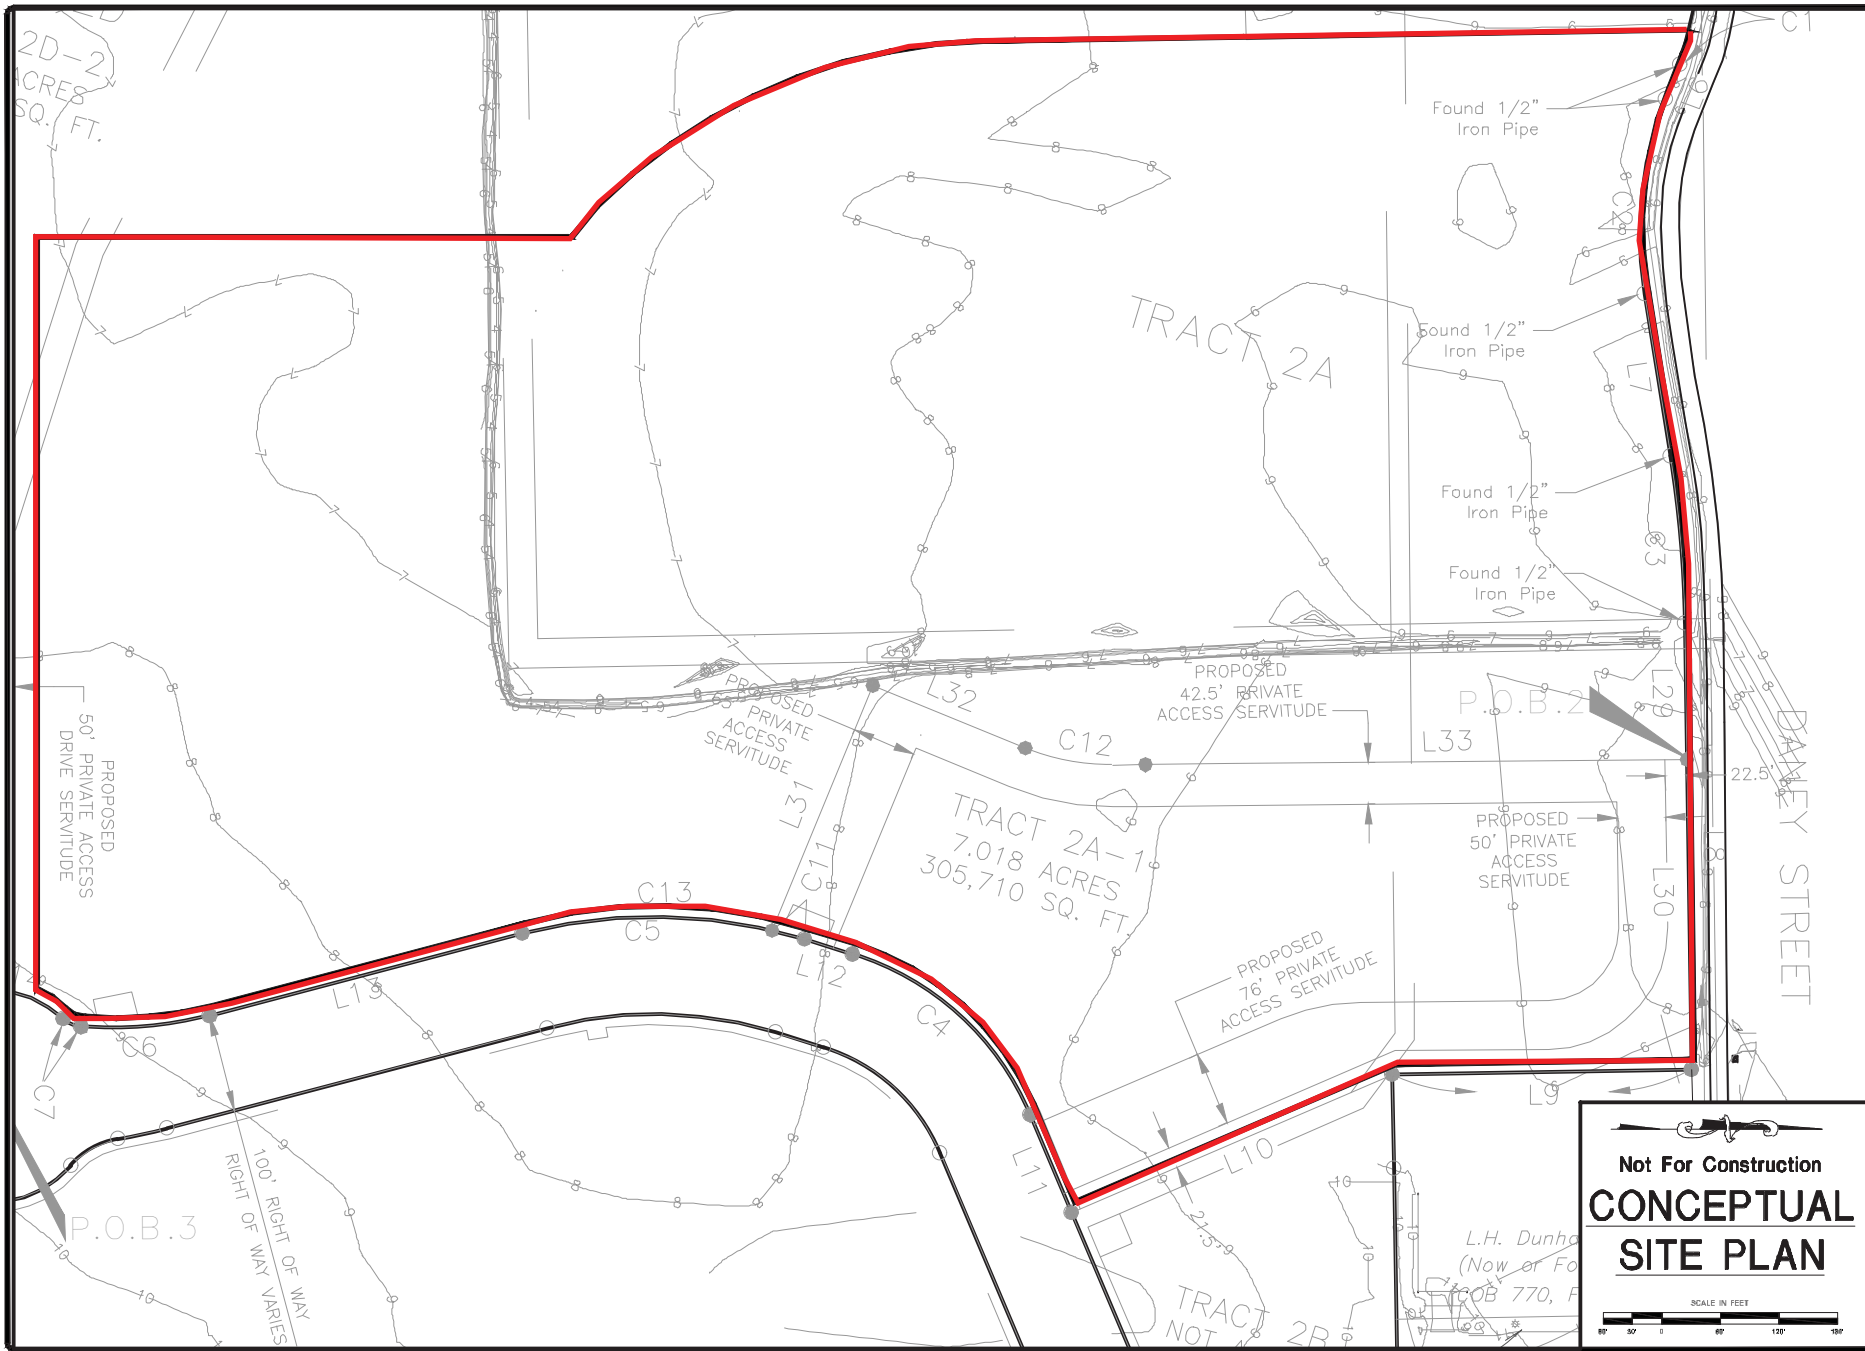

REVISION	BY

DDG
DUPONTIS DESIGN GROUP, PC
 Civil, Surveying, Architecture
 1115 Louisiana Parish State Government, 4700
 WWW.DDGPC.COM Phone: (504) 885-4444
 Professional Corporation | HOUSTON | NATIONAL BUSINESS HEADQUARTERS

SIGNATURE: _____ DATE: _____

STAMP: _____

TOPOGRAPHICAL SURVEY MAP
 TECHNOLOGY AND BUSINESS PARK
 SLIDELL, LOUISIANA
 ST. TAMMANY PARISH
 FOR ROBERT LEVIS DEVELOPMENT
 SLIDELL, LOUISIANA

DRAWN BY	
CHECKED	
ISSUED DATE	
ISSUED FOR	
PROJECT NO.	
FILE	
Topographical Survey	
MAP	
SHEET	
EX. 5	

Not For Construction
CONCEPTUAL SITE PLAN

L.H. Dunham
 (Now or Formerly)
 COB 770, F

SCALE IN FEET
 0 20 40 60 80 100