

AWS



HIGHLAND DATA PARK

DEAN
ENGINEERING SOLUTIONS, INC.
4780 I-55 NORTH, SUITE 100-4
JACKSON, MS 39211
601-557-2002 WWW.DEANESI.COM
COPYRIGHT © DEAN ENGINEERING SOLUTIONS, INC. THIS DOCUMENT IS THE PROPERTY OF DEAN ENGINEERING SOLUTIONS, INC. ALL RIGHTS ARE RESERVED. ANY REPRODUCTION OR TRANSMISSION OF THIS DOCUMENT WITHOUT PRIOR PERMISSION OF DEAN ENGINEERING SOLUTIONS, INC. WILL BE SUBJECT TO LEGAL ACTION.

**NOT FOR
CONSTRUCTION**
DATE OF ISSUE: 00-00-0000


No.	Description	Date
1	CONCEPT SITE PLAN FOR CITY OF CANTON REVIEW	10-23-2023
2	PLAN EDITS FOR CITY APPROVAL	06-14-2024
3	ADDITIONAL PLAN EDITS FOR CITY APPROVAL	06-24-2024
4	MAP UPDATE FOR 2.0 AC LOT ACQUISITION	01-31-2025

OWNER:
**HIGHLAND PARK
PROPERTIES, LLC**
599 B STEED RD
RIDGELAND, MS 39157

PROJECT TITLE: HIGHLAND DATA PARK
SHEET TITLE:
OVERALL SITE PLAN CONCEPT
SITE DEVELOPMENT

JOB NO.: 231002
DATE: 10 JUN 2024
SCALE: AS SHOWN
DRAWN BY: WSD
REVIEWED BY: WSD

SHEET NUMBER:
CONCEPT

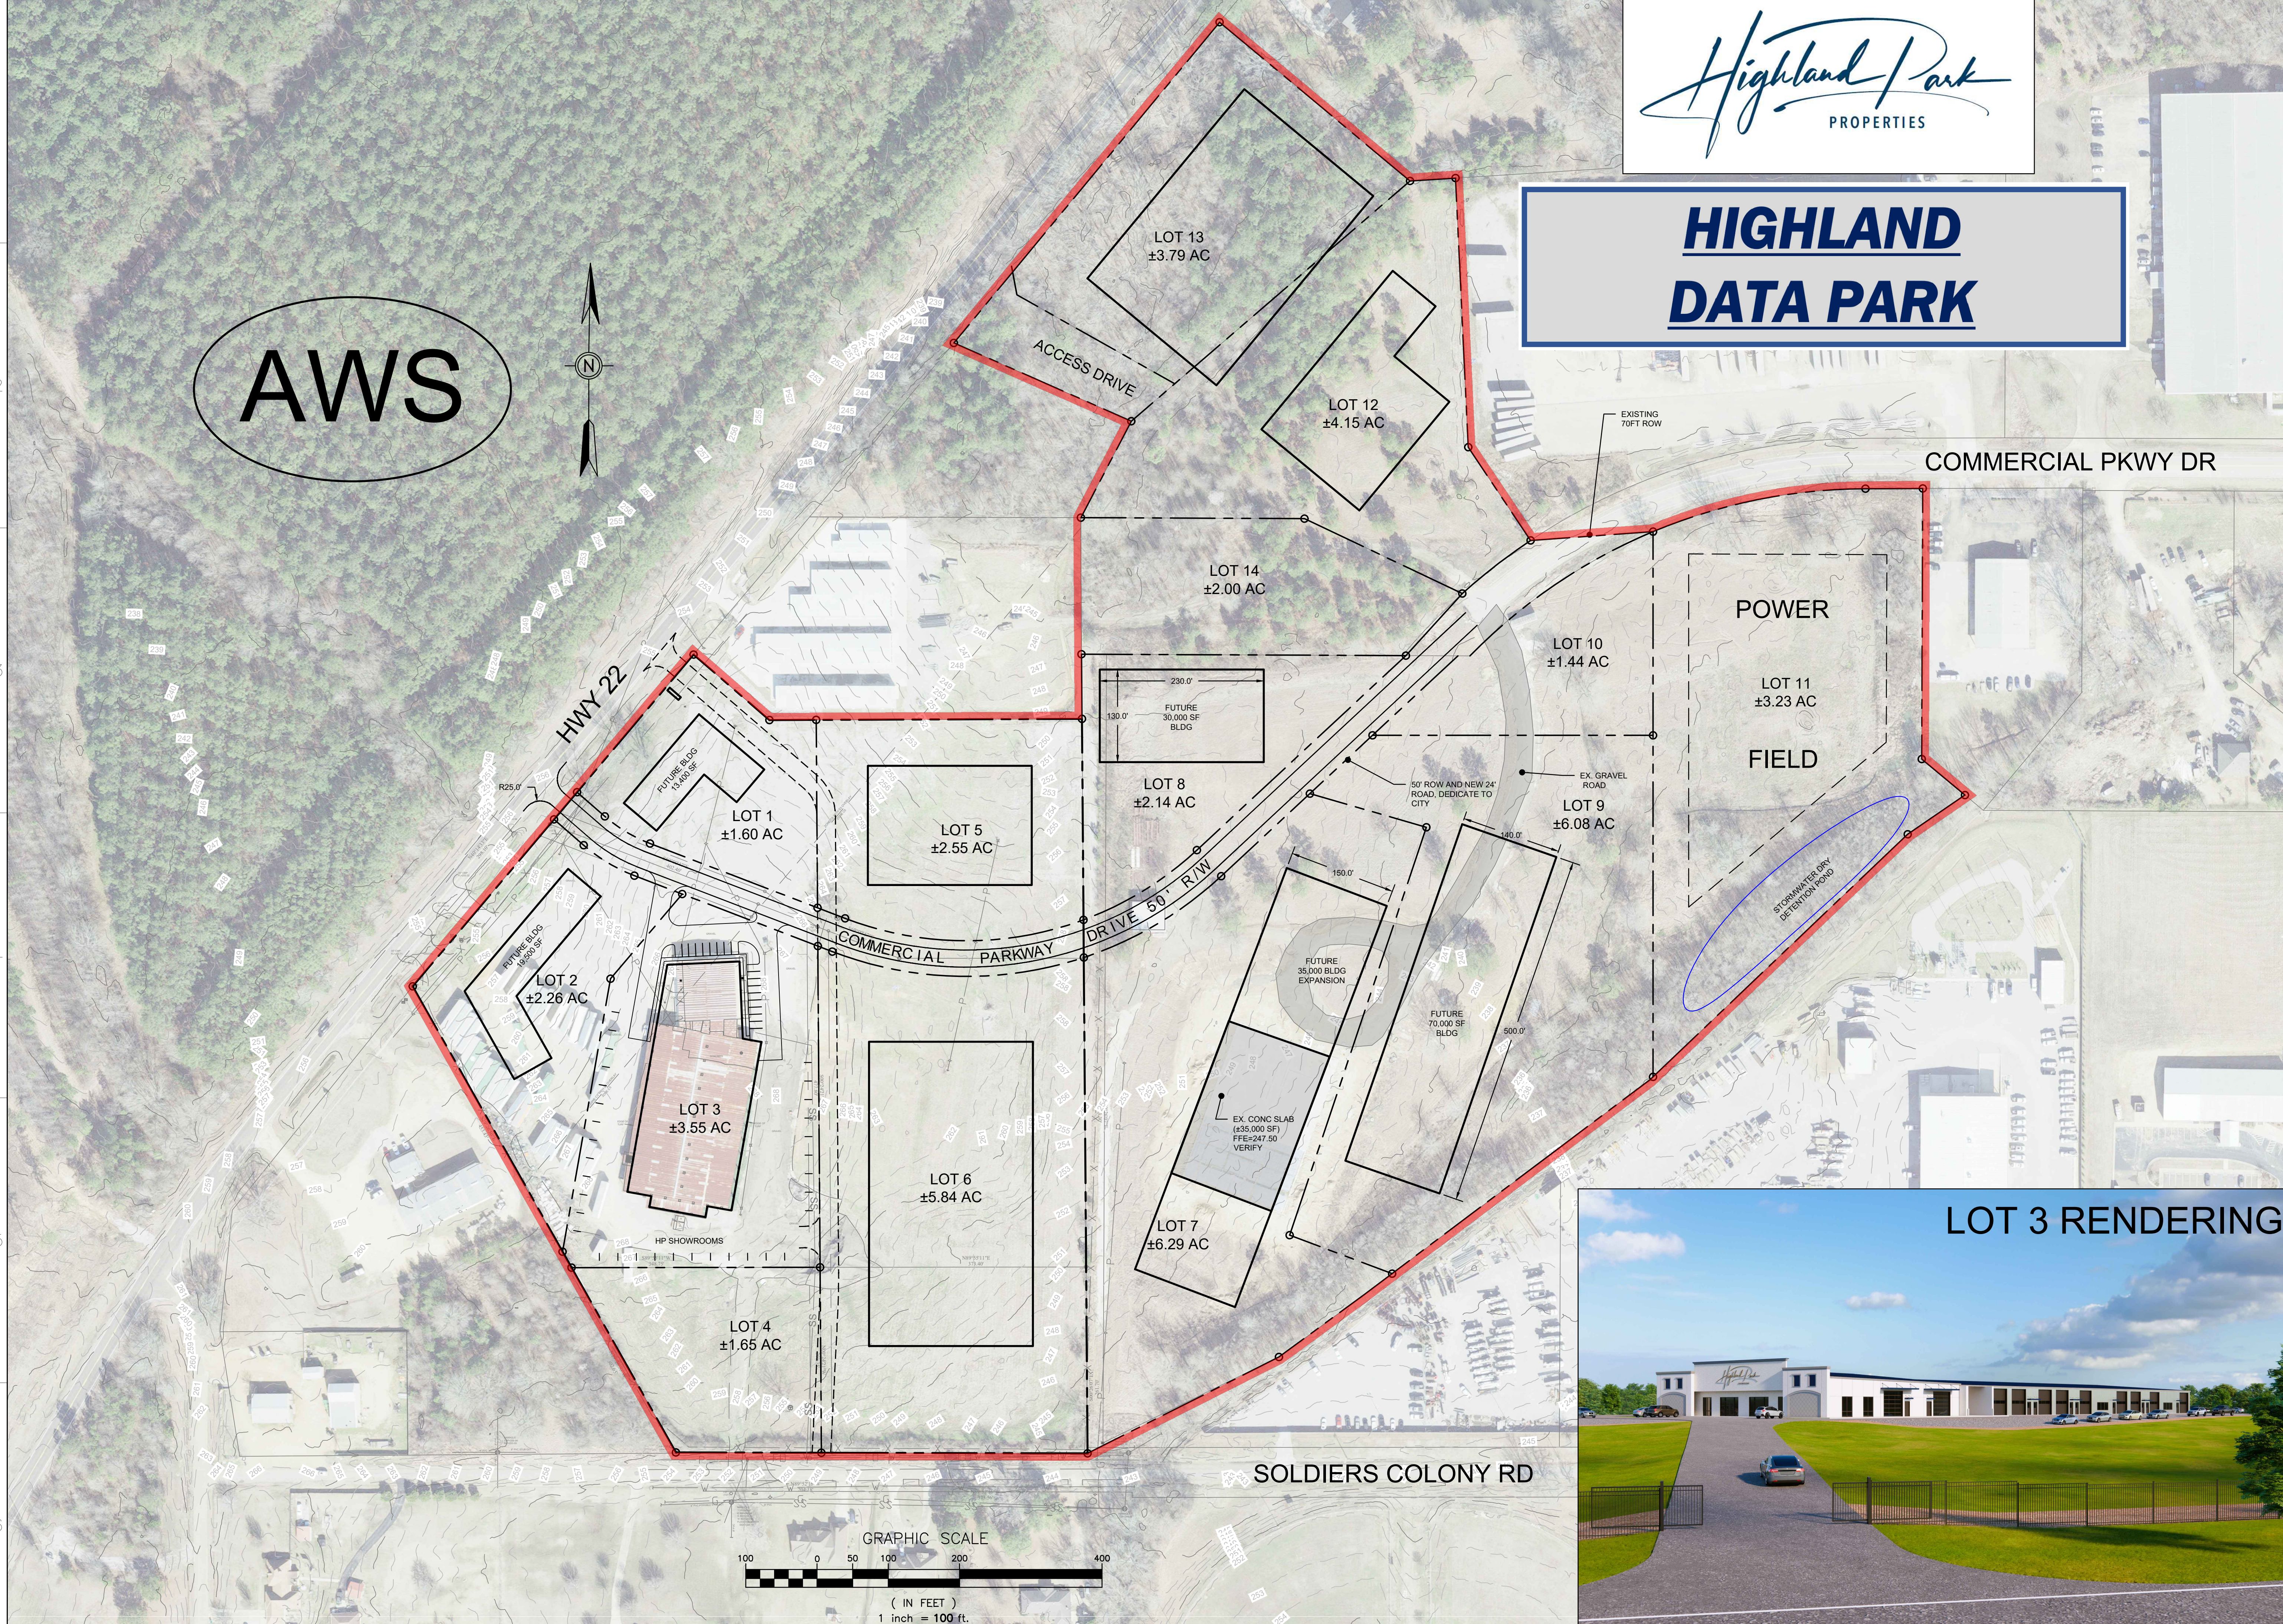

LOT 3 RENDERING

C:\Users\kenn\OneDrive - deaneesi.com\1 - Projects - DECSiteStorage - Main\Canton\Highland Data Park\Concept\Overall - 1/31/2025 13:39:34 PM.dwg, DWG to PDF plot, ARCH, legend D (1/10) - 3/5/2025, 1:1