
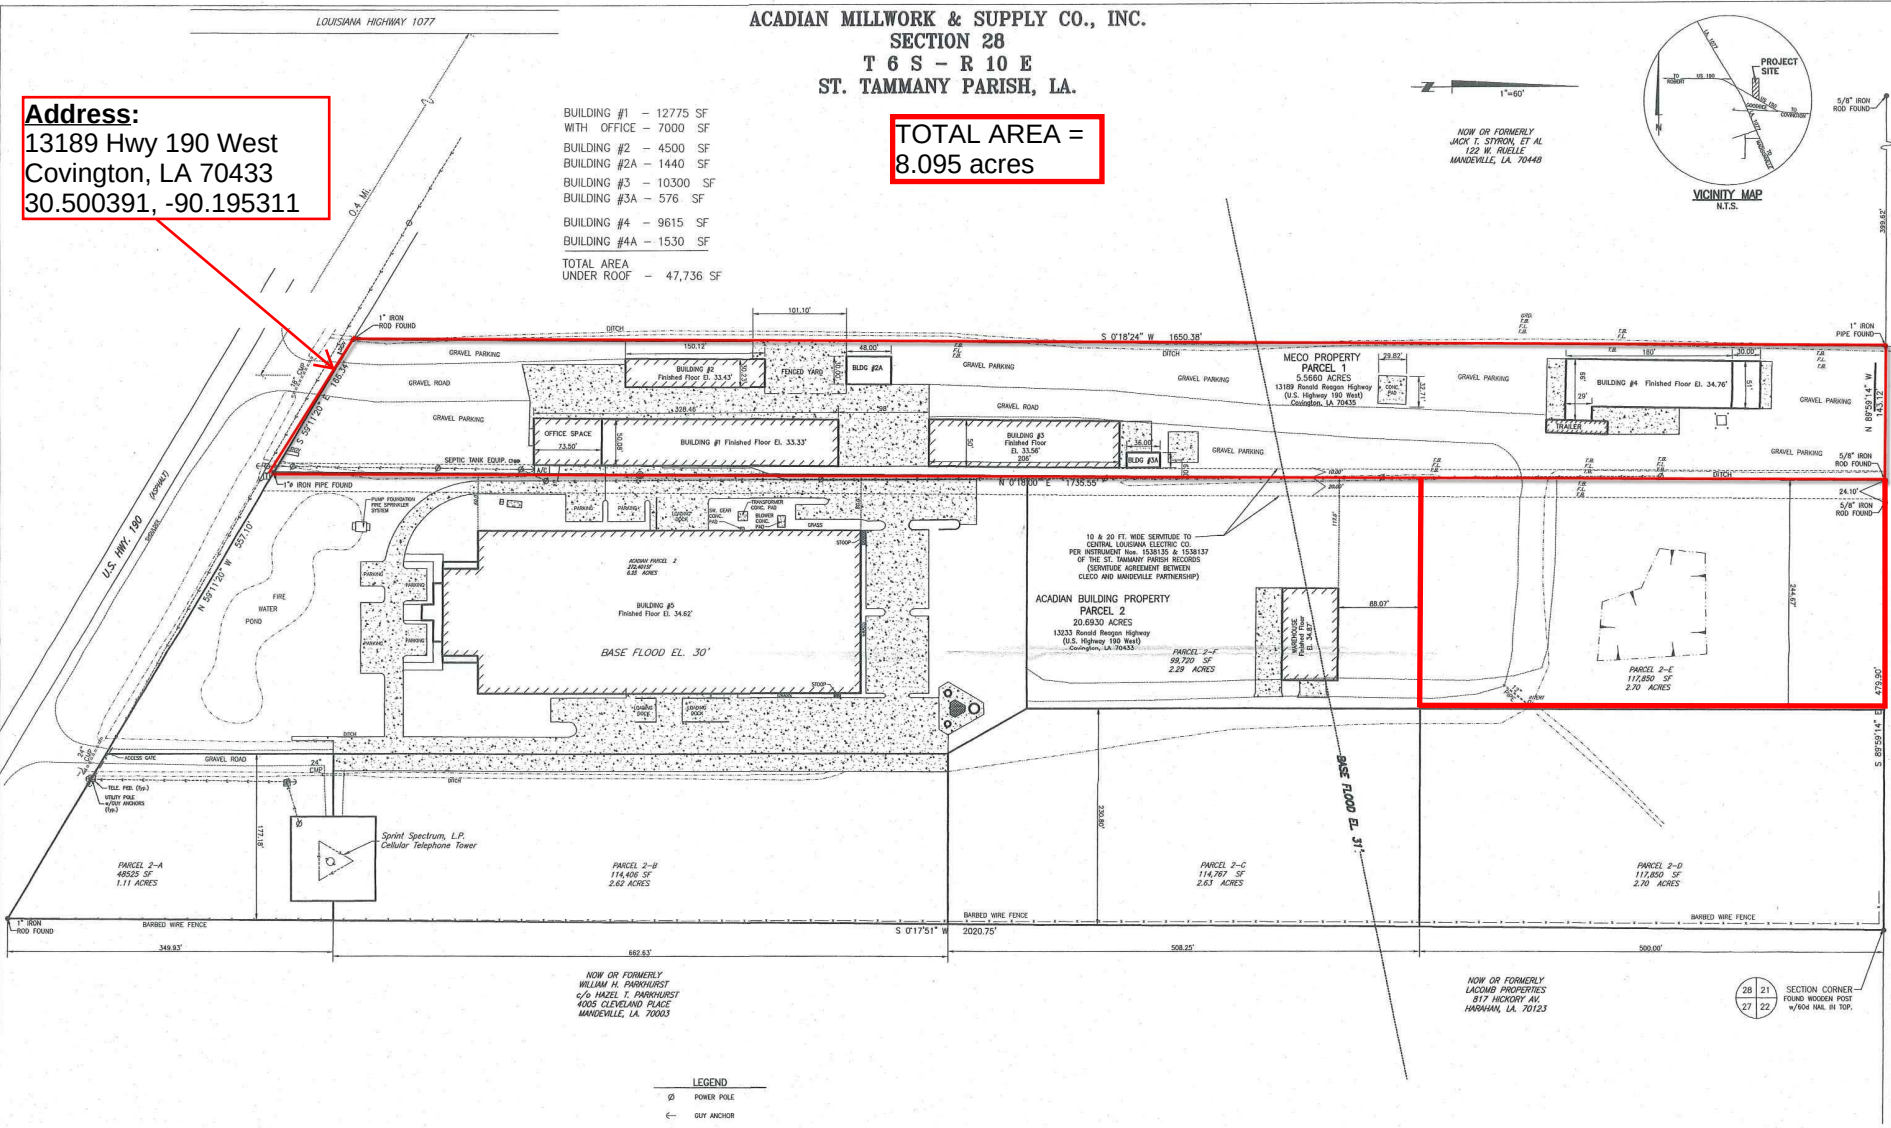


Address:
13189 Hwy 190 West
Covington, LA 70433
30.500391, -90.195311

ACADIAN MILLWORK & SUPPLY CO., INC.
SECTION 28
T 6 S - R 10 E
ST. TAMMANY PARISH, LA.

**TOTAL AREA =
8.095 acres**

BUILDING #1 - 12775 SF
WITH OFFICE - 7000 SF
BUILDING #2 - 4500 SF
BUILDING #2A - 1440 SF
BUILDING #3 - 10300 SF
BUILDING #3A - 576 SF
BUILDING #4 - 9615 SF
BUILDING #4A - 1530 SF
TOTAL AREA
UNDER ROOF - 47,736 SF

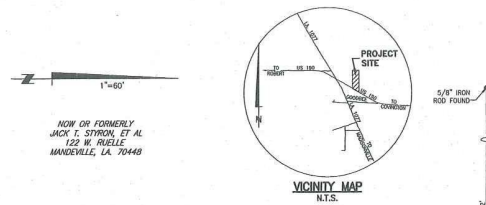

- LEGEND**
- POWER POLE
 - GUY ANCHOR
 - ⊙ SINKER MANHOLE
 - T.B. TOP BARK
 - F.L. FLOW LINE
 - T.B.M. TEMPORARY BENCH MARK
 - C.M.P. CORRUGATED METAL PIPE
 - DITCH
 - OVERHEAD ELECTRIC LINES

NOTES:

- ELEVATIONS SHOWN HEREON ARE N.G.V.D. BASED ON NGM MONUMENT D 383 BEING 33.61'
- SUBJECT PROPERTY IS LOCATED IN FLOOD ZONE "A4" AS DESIGNATED ON FEDERAL INSURANCE RATE MAP COMMUNITY PANEL NUMBER 225205 0125 C, LAST REVISED OCTOBER 17, 1999.
- FOR BOUNDARY INFORMATION REFER TO WINK DRAWING NO. 883-05-1
- ADJOINING PROPERTY OWNERS' INFORMATION FROM ST. TAMMANY TAX ASSESSOR'S OFFICE IN JUNE 1998.
- THE SURVEY OF BUILDINGS IS CONDUCTED ON 07/02/2008.

CERTIFIED CORRECT:
MARCH 3, 2008
Amended MARCH 27, 2008
Amended MARCH 15, 2007
Amended JULY 23, 2006
Amended AUGUST 5, 2008

PREPARED AT THE REQUEST OF ACADIAN MILLWORK & SUPPLY CO., INC.
WINK COMPANIES, LLC
Engineering • Architecture • Surveying • Construction Management
ST. ROSE, LOUISIANA
(504) 471-6420

DRAWING ISSUE

BY	DATE
DRWN	LN 07/21
CHECKED	LLB 07/23
APPROVED	LLB 07/23

JOB. No. 108369.00 **DWG. No.** 369-08-1-R1