


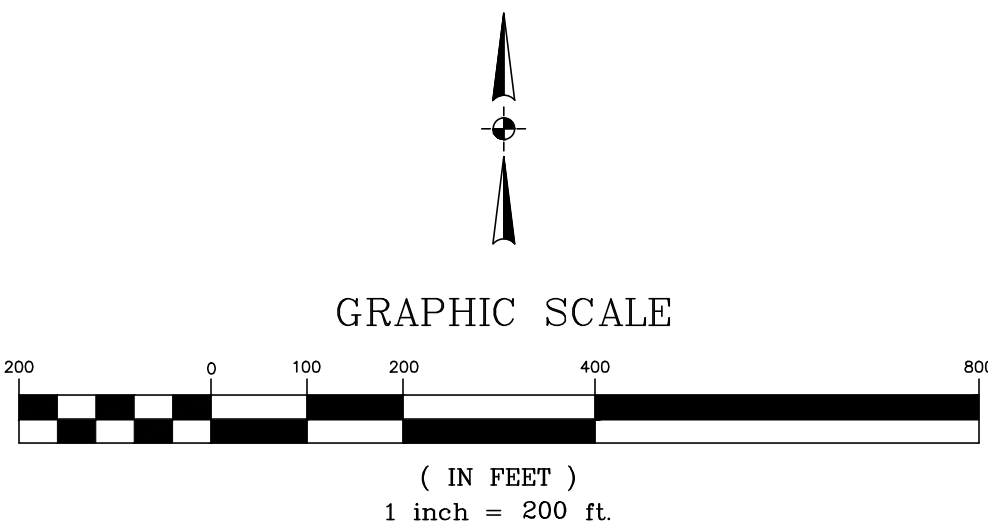

DATE: 05/20/20	DRAWN: GAB	REVISIONS:
CHECKED: GAB	SCALE: 1"=20'	
DWG: 7655-Base.dwg		
EC SURFACE:		
FG SURFACE:		

PROJECT LOCATION: HIGHWAY 80 & CARBONIC DRIVE CITY OF BRANDON, MISSISSIPPI 39042	
CLIENT: SHILOH LAND, LLC	

PROJECT: SHILOH LAND, LLC PROPERTY	
SHEET CONTENTS: PRELIMINARY LAYOUT	

SHEET NUMBER 1	
PROJECT NUMBER B-1031	