



EXHIBIT 30b - Natural Gas

Nord du Lac

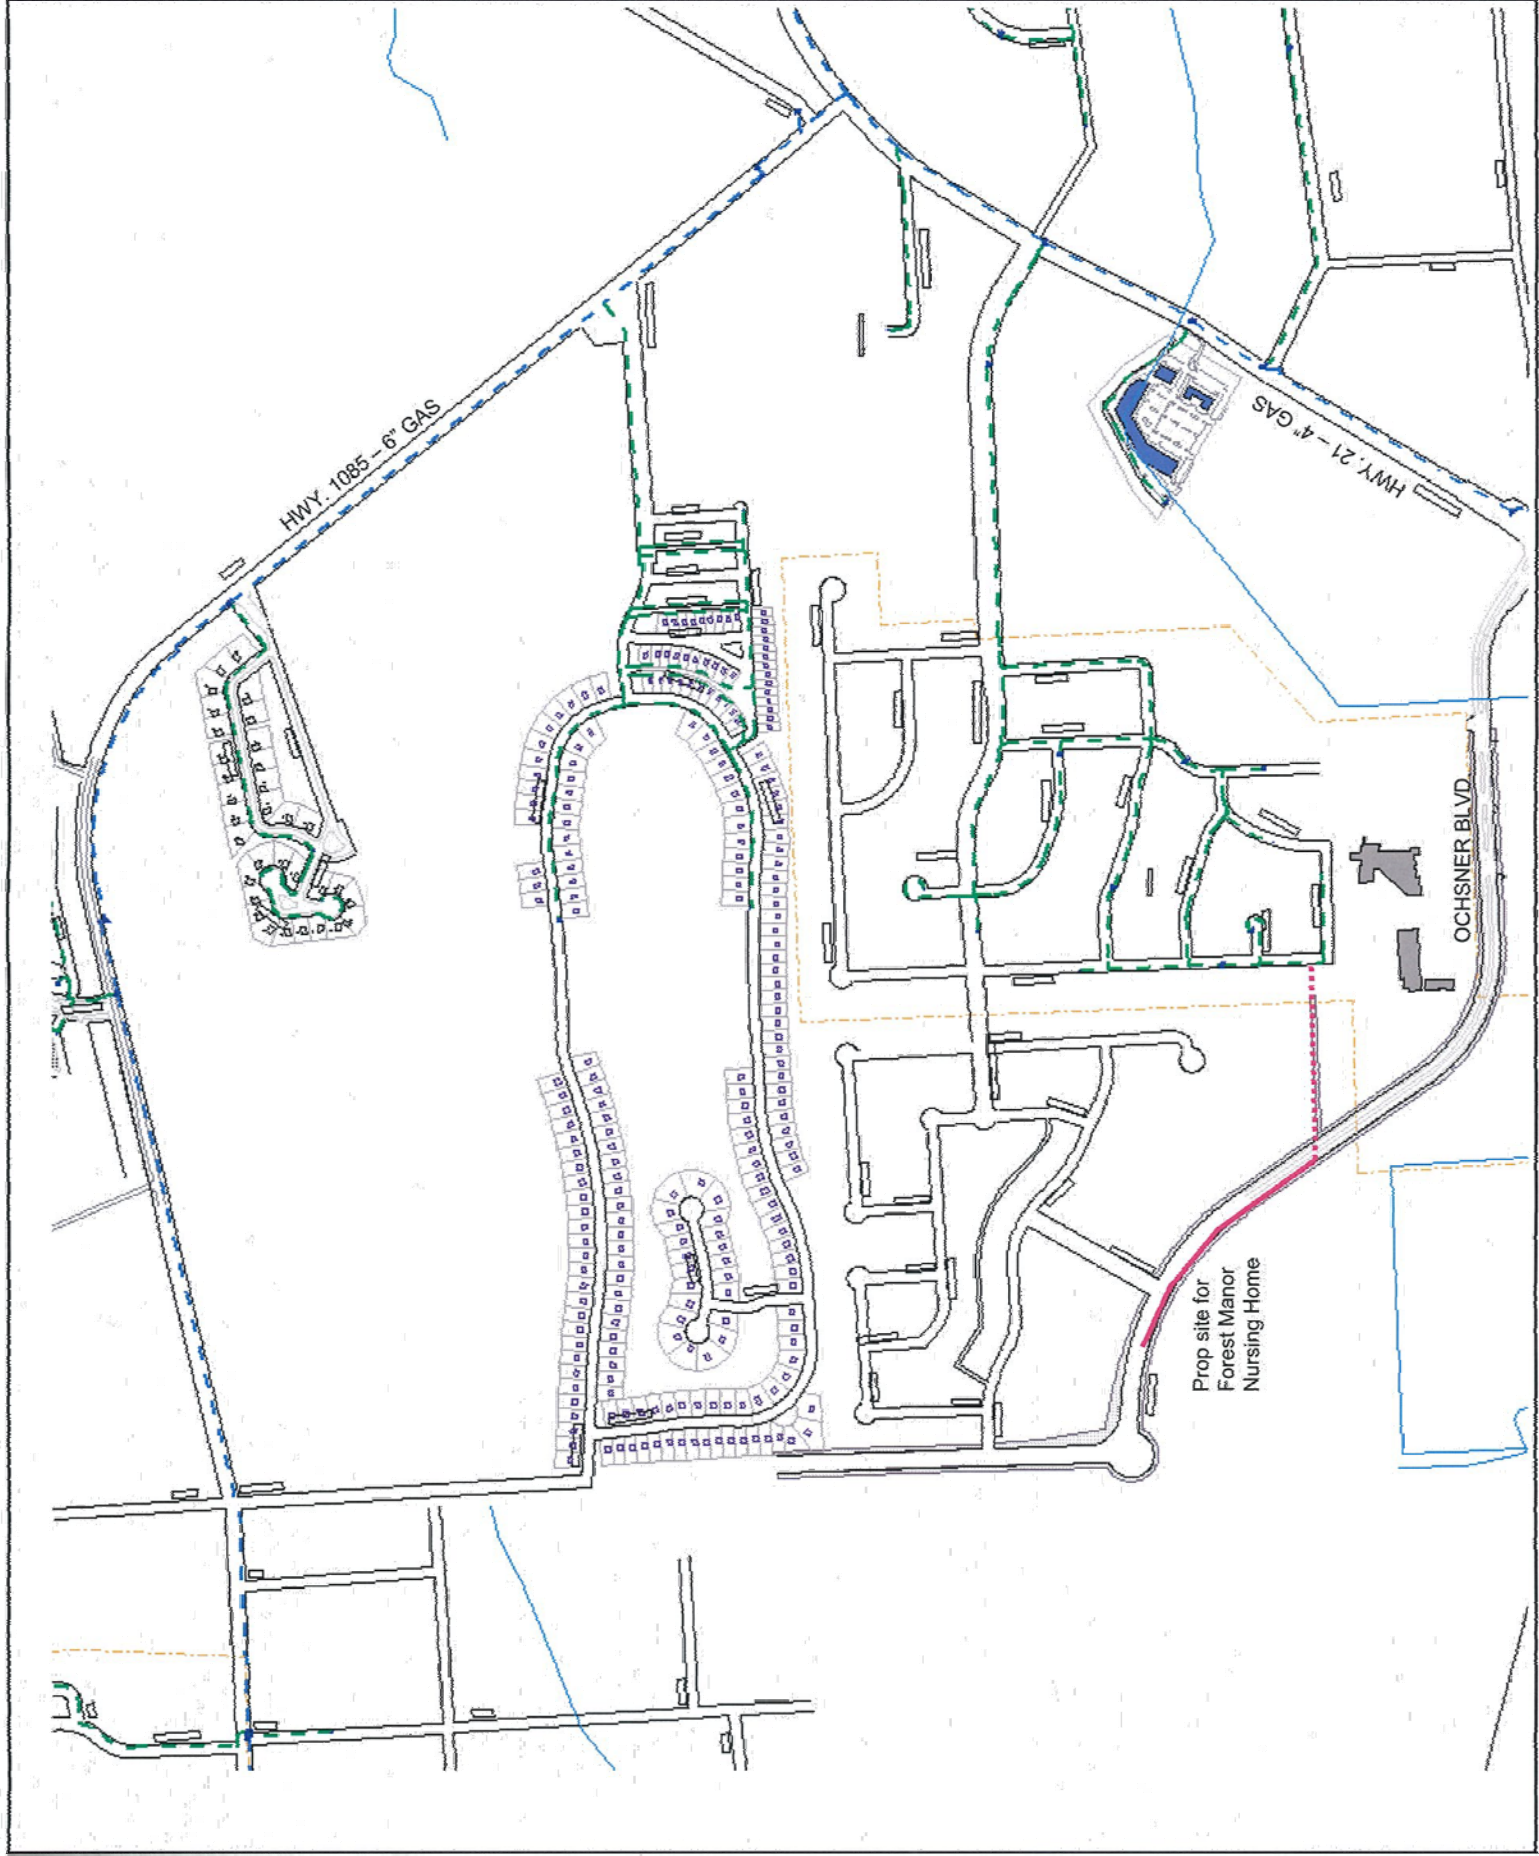

----- PROPOSED 2" GAS
----- PROPOSED 4" GAS
----- EXISTING 4" or 6" GAS
----- EXISTING 2" GAS


 N E
 W S

ATMOS energy GAS CONSTRUCTION PRINT

PROJECT NO. _____ SHEET _____ OF _____

PROJECT MANAGER _____ DATE _____ SCALE N.T.S.

PHONE _____ MAP # _____

© 2008 Atmos Energy
 Maps, drawings and electronic data (products) are created for the internal purposes of Atmos Energy with the understanding that they are not intended for use by any other party. Atmos Energy does not warrant the accuracy or quality of such products. The locations shown are approximations and are not intended to show exact locations. The recipient agrees not to duplicate or distribute the products or any portion of the products to any third party without the prior written permission of Atmos Energy. The recipient further agrees to hold Atmos Energy harmless from and against all claims, damages, expenses and charges resulting from or due to any use of the products, in whole or in part, to the extent of any defects in the property provided hereunder.

PROJECT NAME _____
 CUSTOMER _____
 ADDRESS _____
 LOCATION _____