


Exhibit 30 - Rights of Way - Technology and Business Park

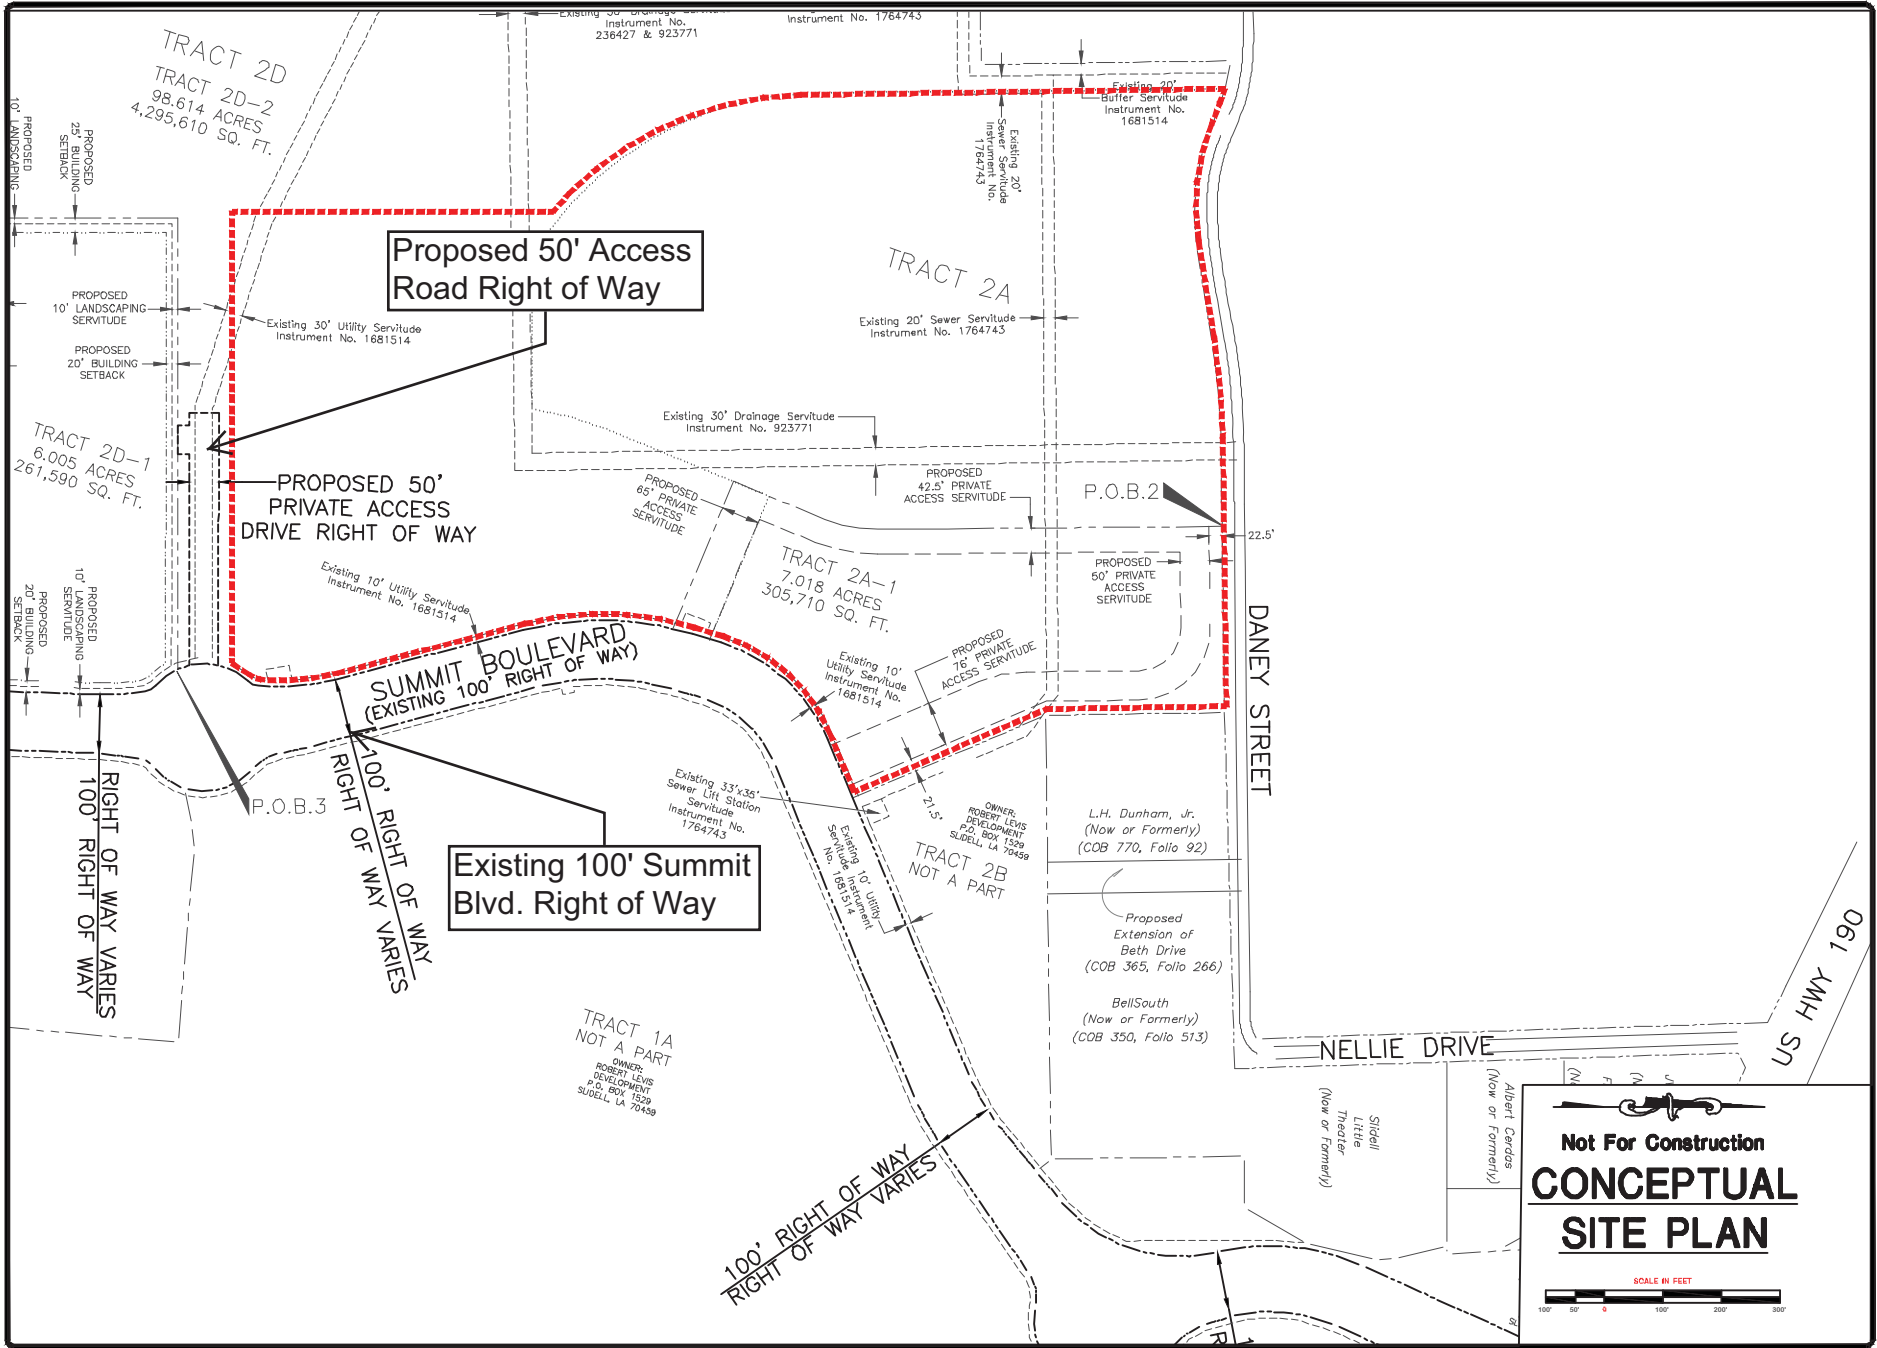

Not For Construction

CONCEPTUAL SITE PLAN

SCALE IN FEET

0 50 100 150 200 250 300

REVISION	BY

DDG DUPLANTIS DESIGN GROUP PC

Reason • Integrity • Client Satisfaction • Excellence

1000 Lakeshore Drive • Suite 200 • Metairie, Louisiana 70002

Phone 504.885.2999

Fax 504.885.8828

Website www.ddgdesign.com

DATE: _____

BY: _____

RIGHTS OF WAY FOR 35 ACRE TECHNOLOGY AND BUSINESS PARK SUDELL, LOUISIANA ST. TAMMANY PARISH FOR ROBERT LEVIS DEVELOPMENT, LLC SUDELL, LOUISIANA

Not For Construction

CONCEPTUAL SITE PLAN

SCALE IN FEET

0 50 100 150 200 250 300

E 1