

Exhibit 10 - Roadway Map

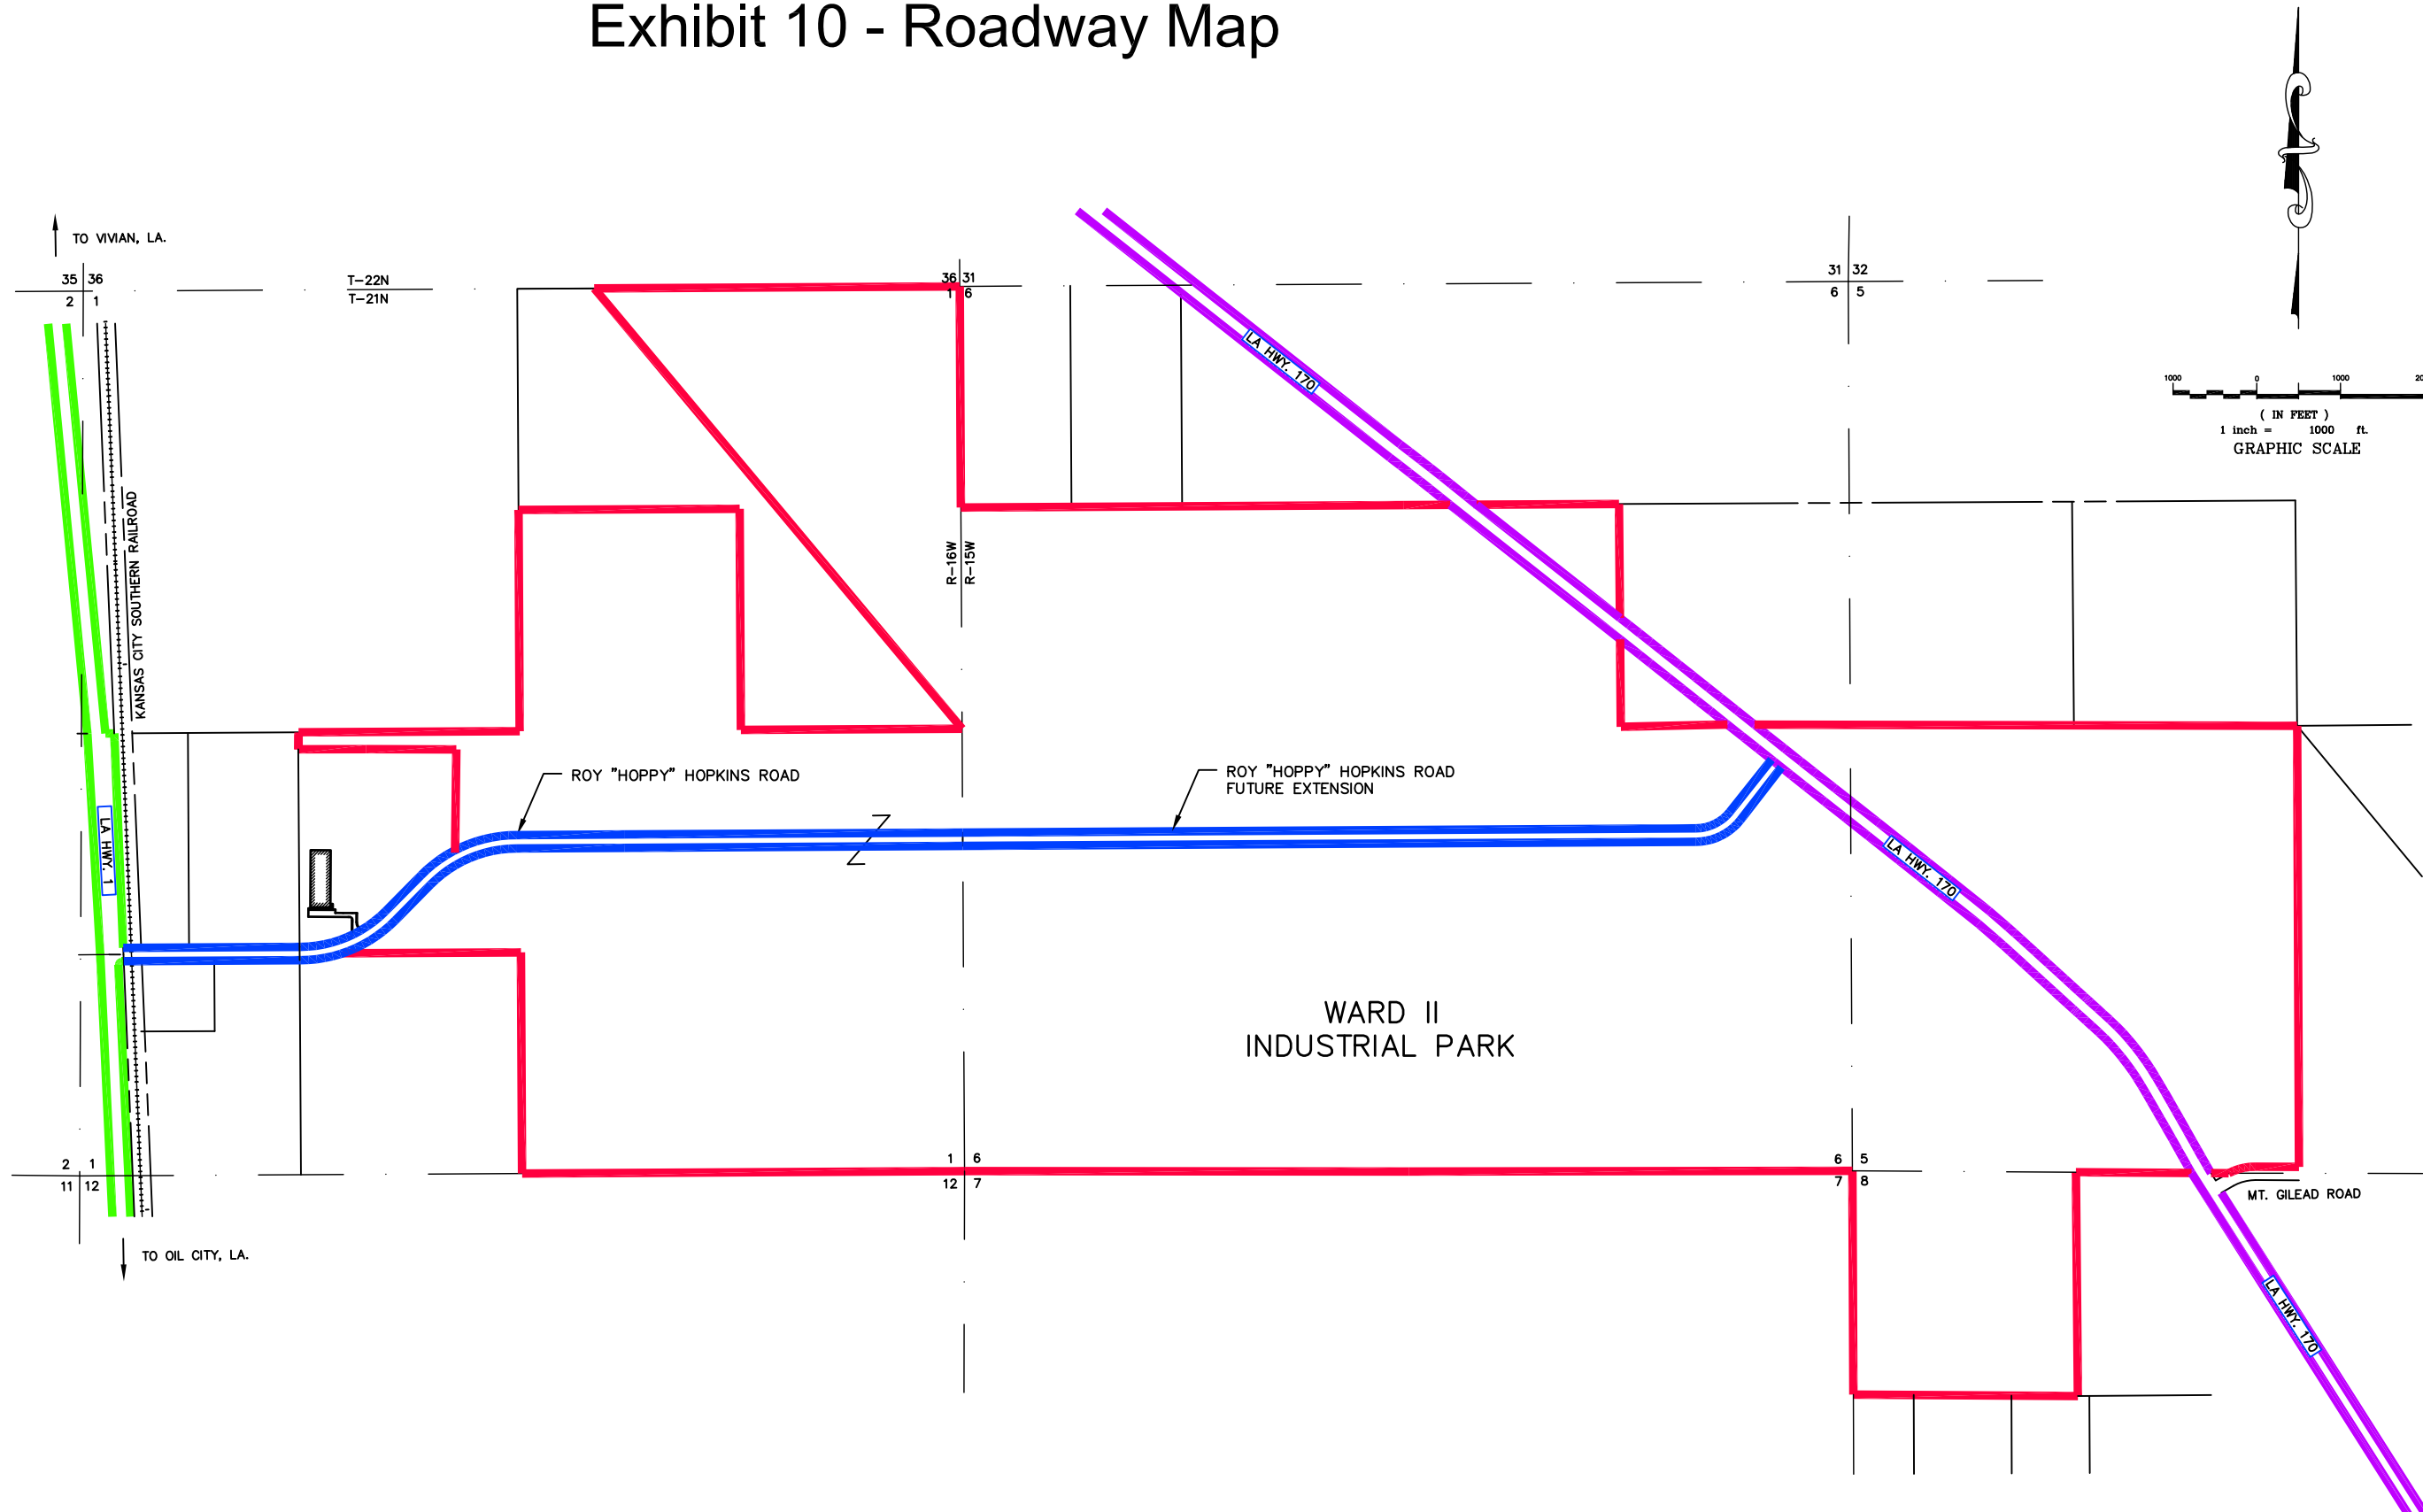


Exhibit 10 - Roadway Map	
	architecture engineering planning surveying
	1111 Hawn Avenue Shreveport, LA 71107 phone 318.221.7501 www.alliance-ae.com fax 318.221.7635
Drawing No. ME0018-EX10 Scale 1"=1000' Date FEB. 2012	