




GENESEE & WYOMING RAILROAD SERVICES INC. WINCHOICE USA MOUNTAIN PINE, AR

GENESEE & WYOMING - JACKSONVILLE, FL

CONCEPTUAL DRAWING. NOT FOR CONSTRUCTION. ALL STATIONING AND DIMENSIONS ARE APPROXIMATE.

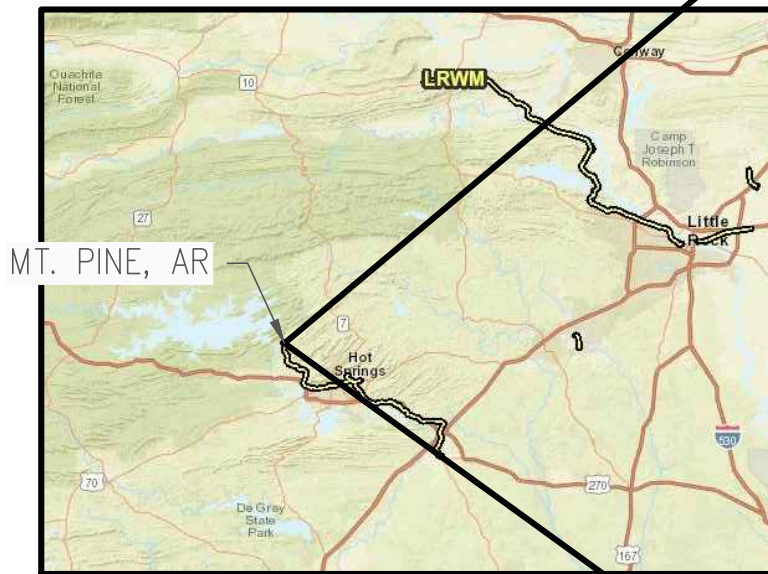

VICINITY MAP
N.T.S.

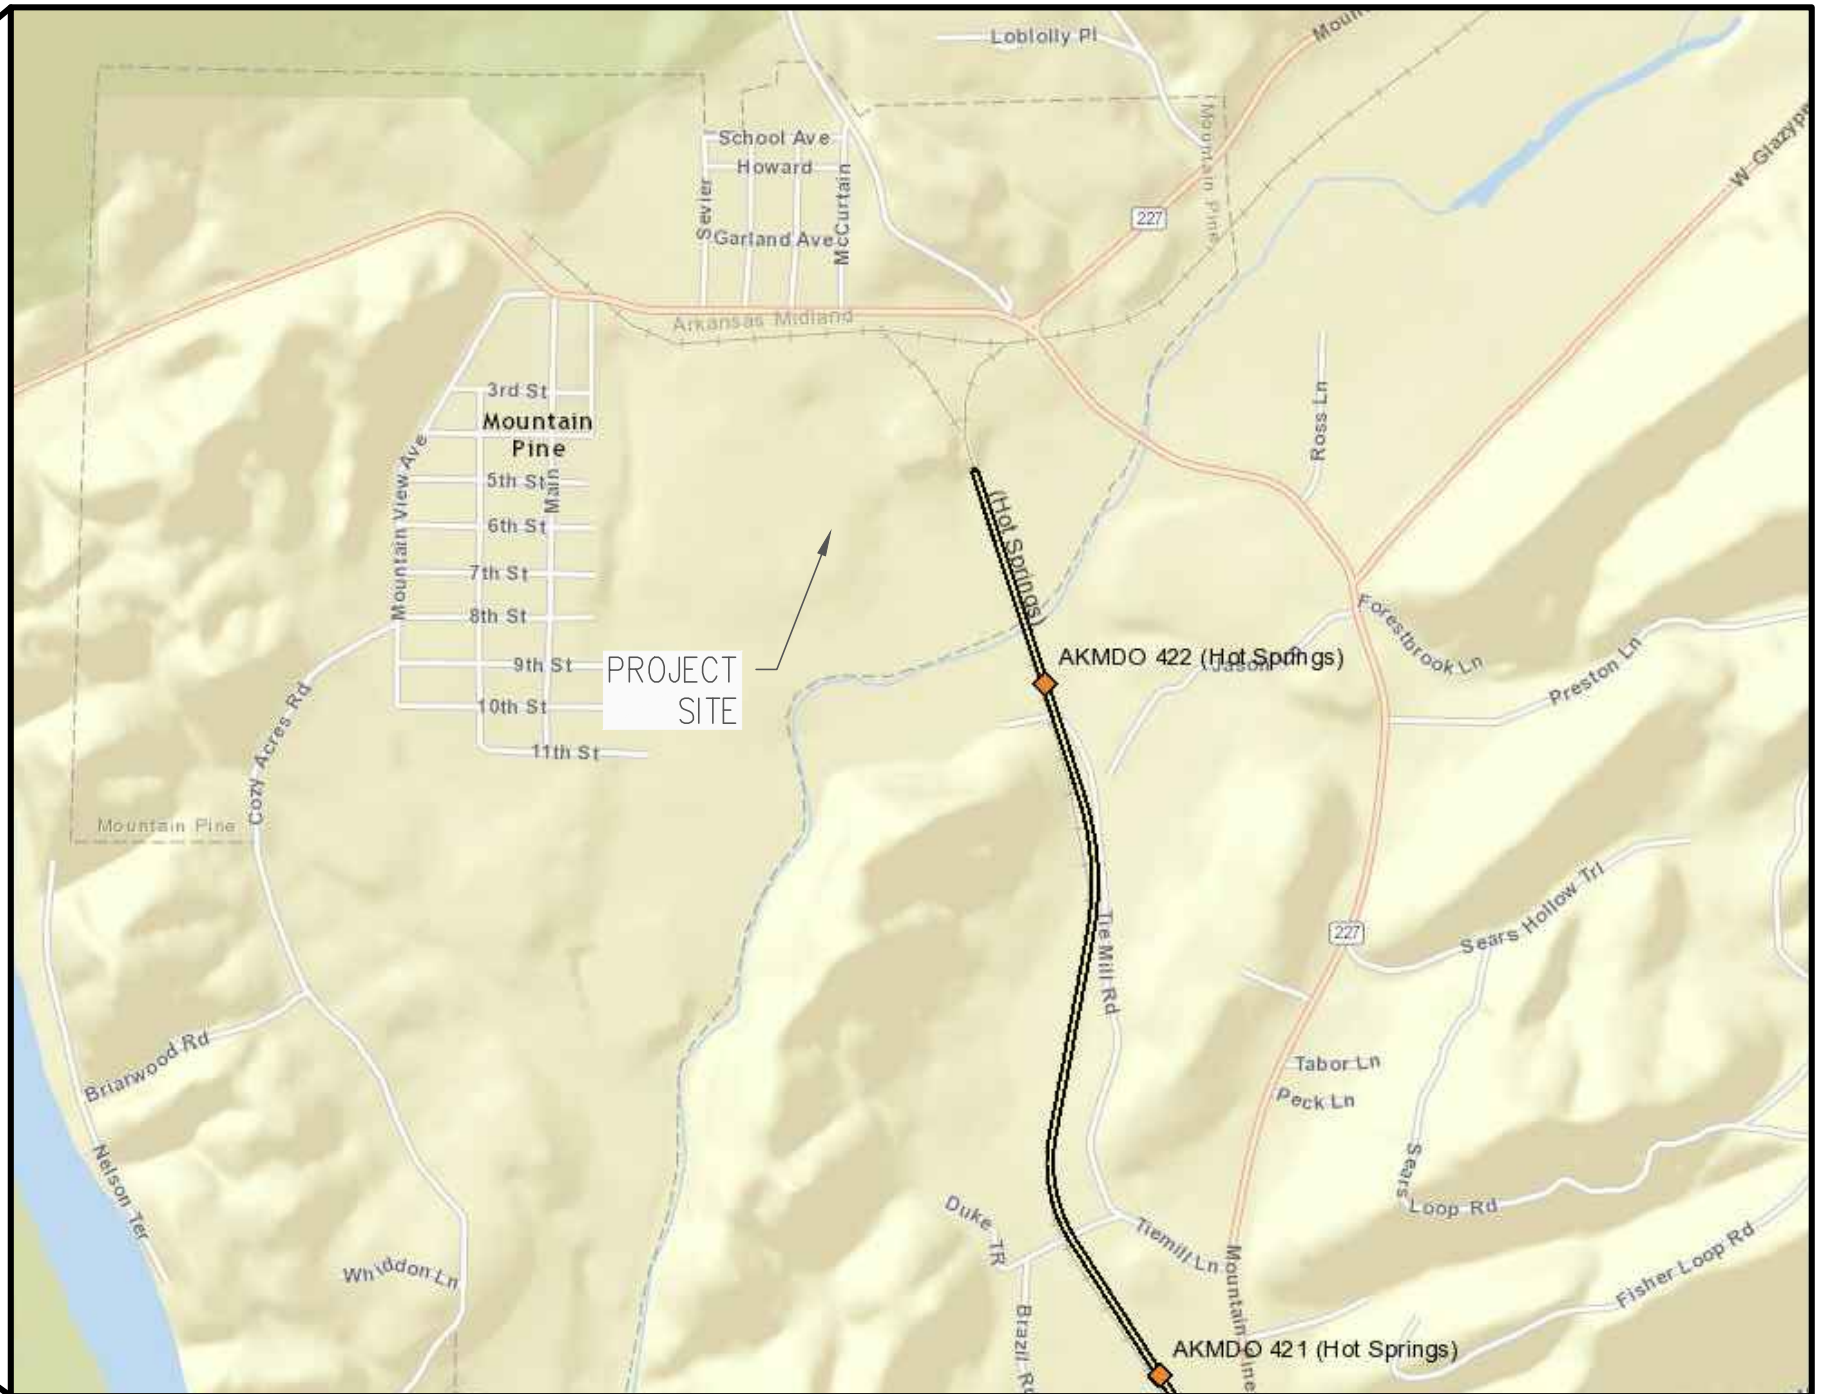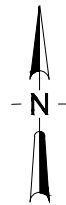

LOCATION MAP
N.T.S.

- EXISTING TRACK
- PROPOSED TRACK
- FUTURE TRACK

NOT FOR BIDDING

WinChoice USA
Mountain Pine, AR

DRAWN: JMM
DESIGNED: JMM
CHECKED: ---
DATE: 06/19/17

DRAWING NO.
C.01
SHEET 1 OF 2

REVISIONS




GENESEE & WYOMING
INDUSTRIAL DEVELOPMENT



AKMD - ARKANSAS MIDLAND
RAILROAD

CONCEPTUAL DRAWING. NOT FOR CONSTRUCTION. ALL STATIONING AND DIMENSIONS ARE APPROXIMATE.

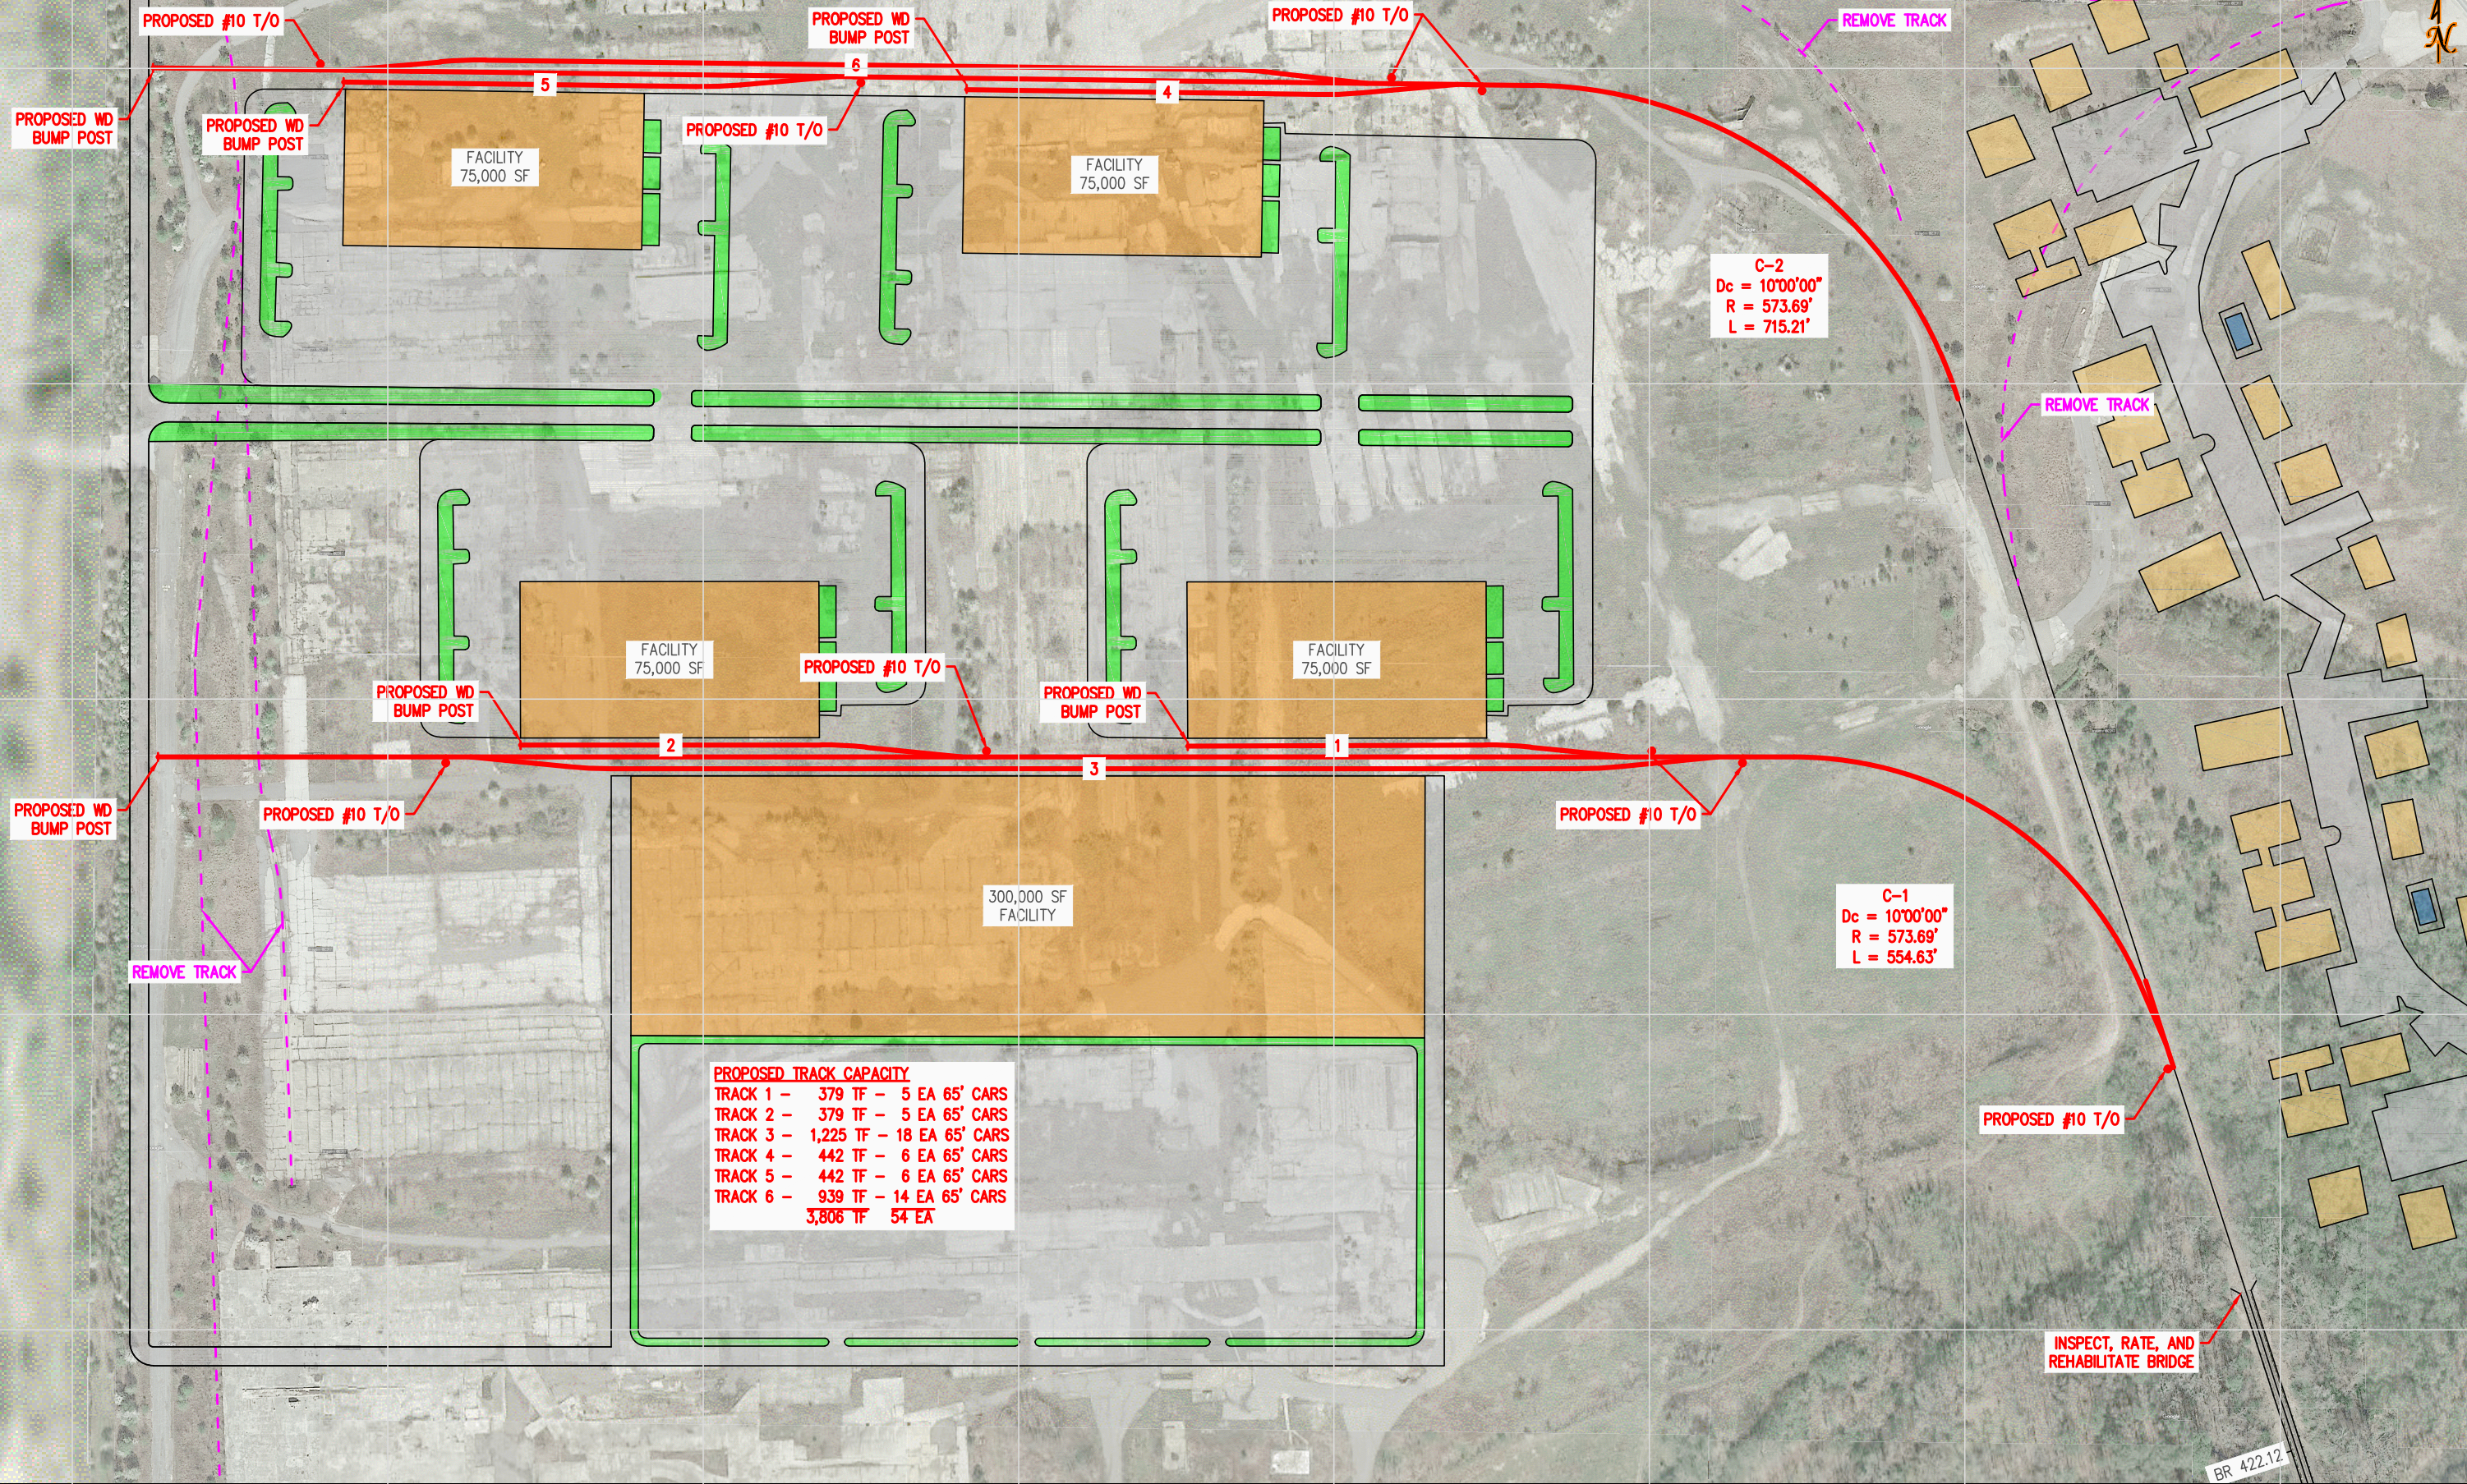

PROPOSED TRACK CAPACITY

TRACK 1 -	379 TF -	5 EA 65' CARS
TRACK 2 -	379 TF -	5 EA 65' CARS
TRACK 3 -	1,225 TF -	18 EA 65' CARS
TRACK 4 -	442 TF -	6 EA 65' CARS
TRACK 5 -	442 TF -	6 EA 65' CARS
TRACK 6 -	939 TF -	14 EA 65' CARS
	3,806 TF	54 EA

C-2
 Dc = 10'00'00"
 R = 573.69'
 L = 715.21'

C-1
 Dc = 10'00'00"
 R = 573.69'
 L = 554.63'

INSPECT, RATE, AND REHABILITATE BRIDGE

BR 422.12

REVISIONS



GENESEE & WYOMING INDUSTRIAL DEVELOPMENT



AKMD - ARKANSAS MIDLAND RAILROAD

EXISTING TRACK
 PROPOSED TRACK
 FUTURE TRACK
 SCALE 1" = 200'
 NOT FOR BIDDING

WinChoice USA Mountain Pine, AR		LAYOUT 3	DRAWING NO. SP.01 SHEET 2 OF 2
DRAWN: JMM DESIGNED: JMM CHECKED: --- DATE: 06/19/17			