



EXHIBIT 7g
 PROTOTYPICAL GRADING
 AND DRAINAGE PLAN
 FOR 225,000 S.F. BUILDING

EARTHWORK VOLUMES


Volume Cut: 802
 Volume Fill: 17,685
 Volume Total: 16,883

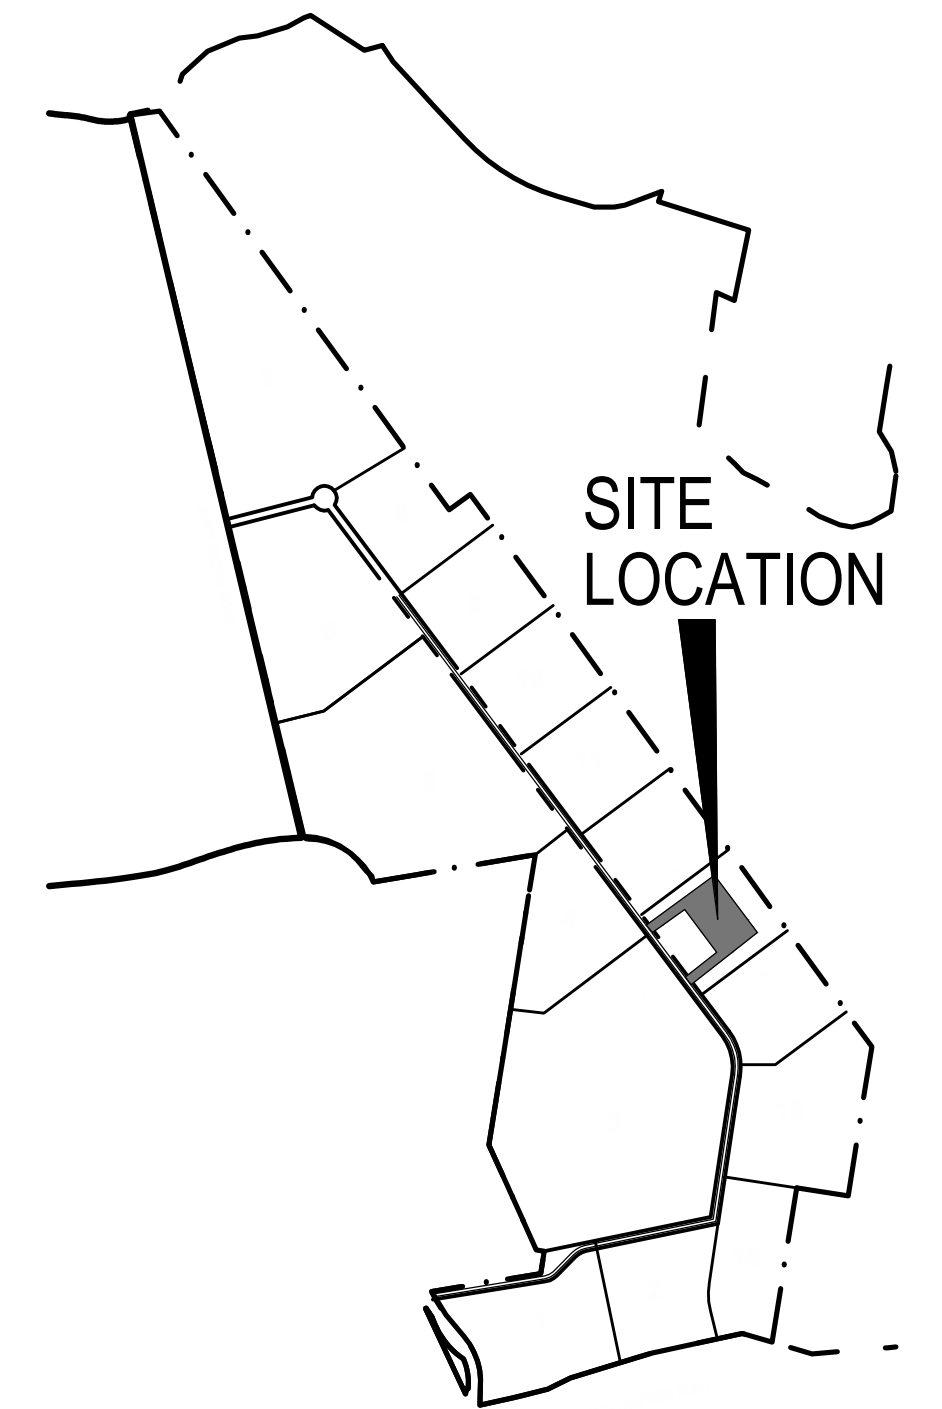


OVERALL SITE MAP

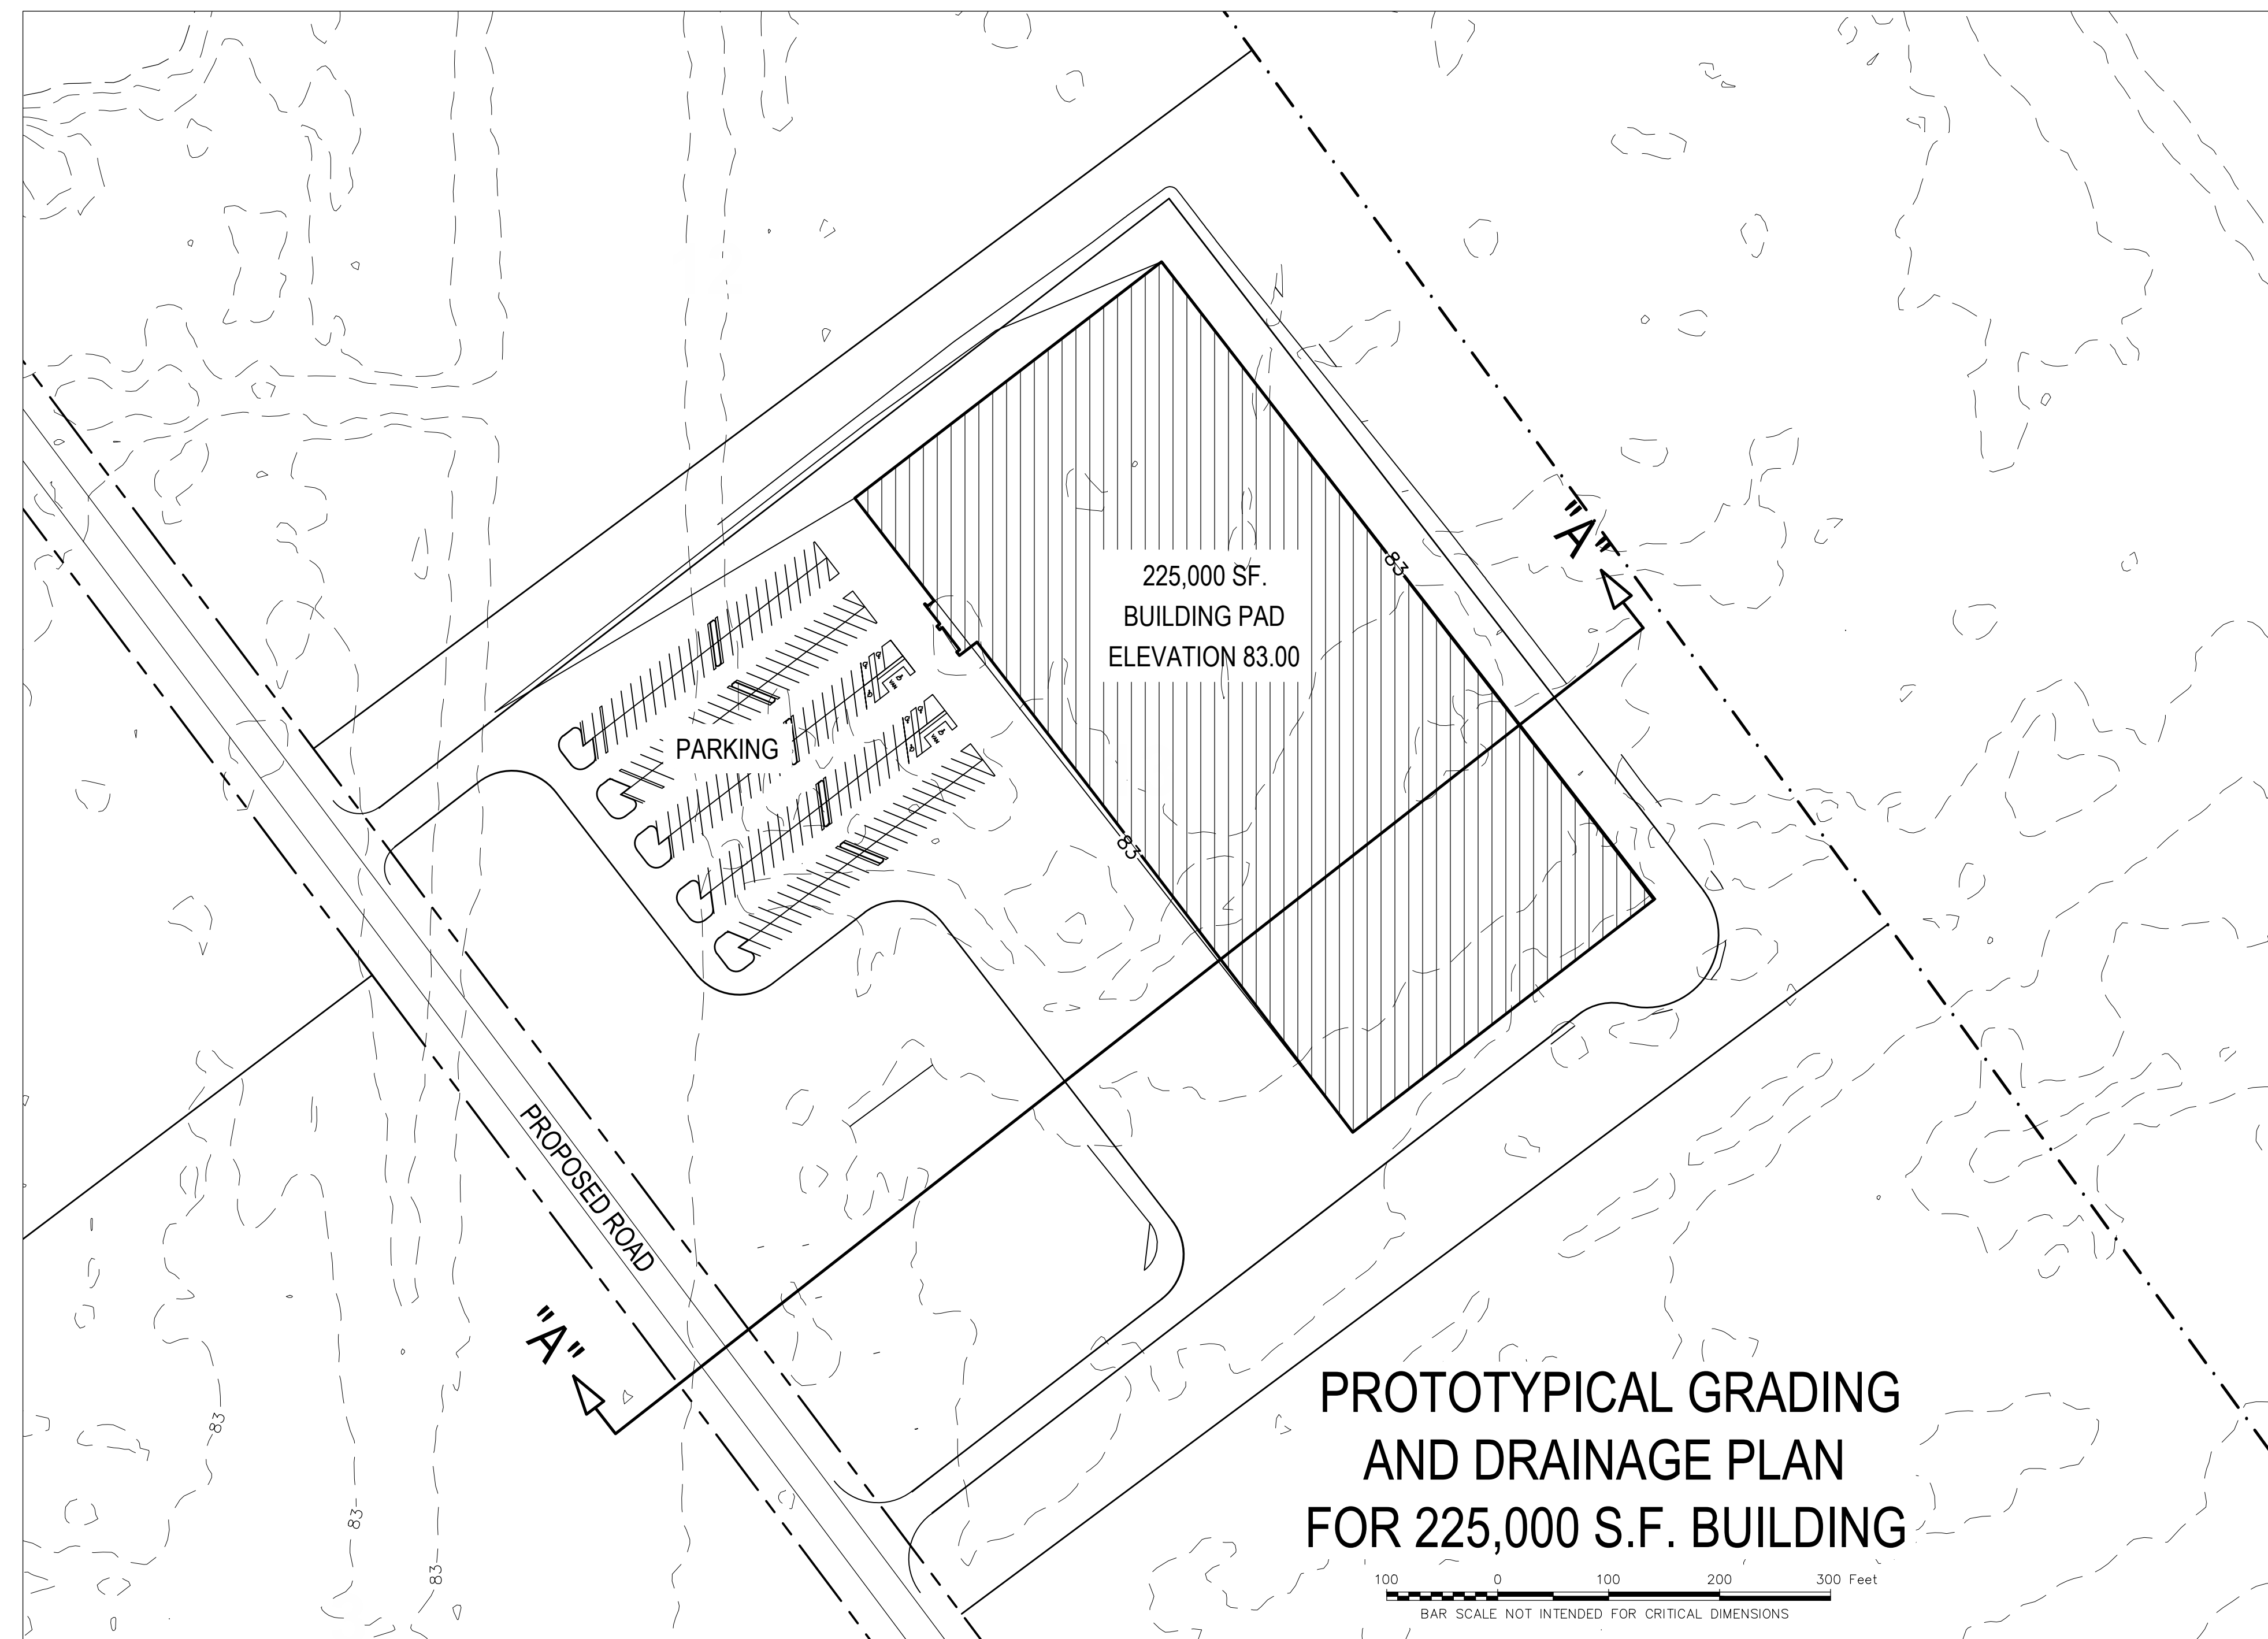

PLAN

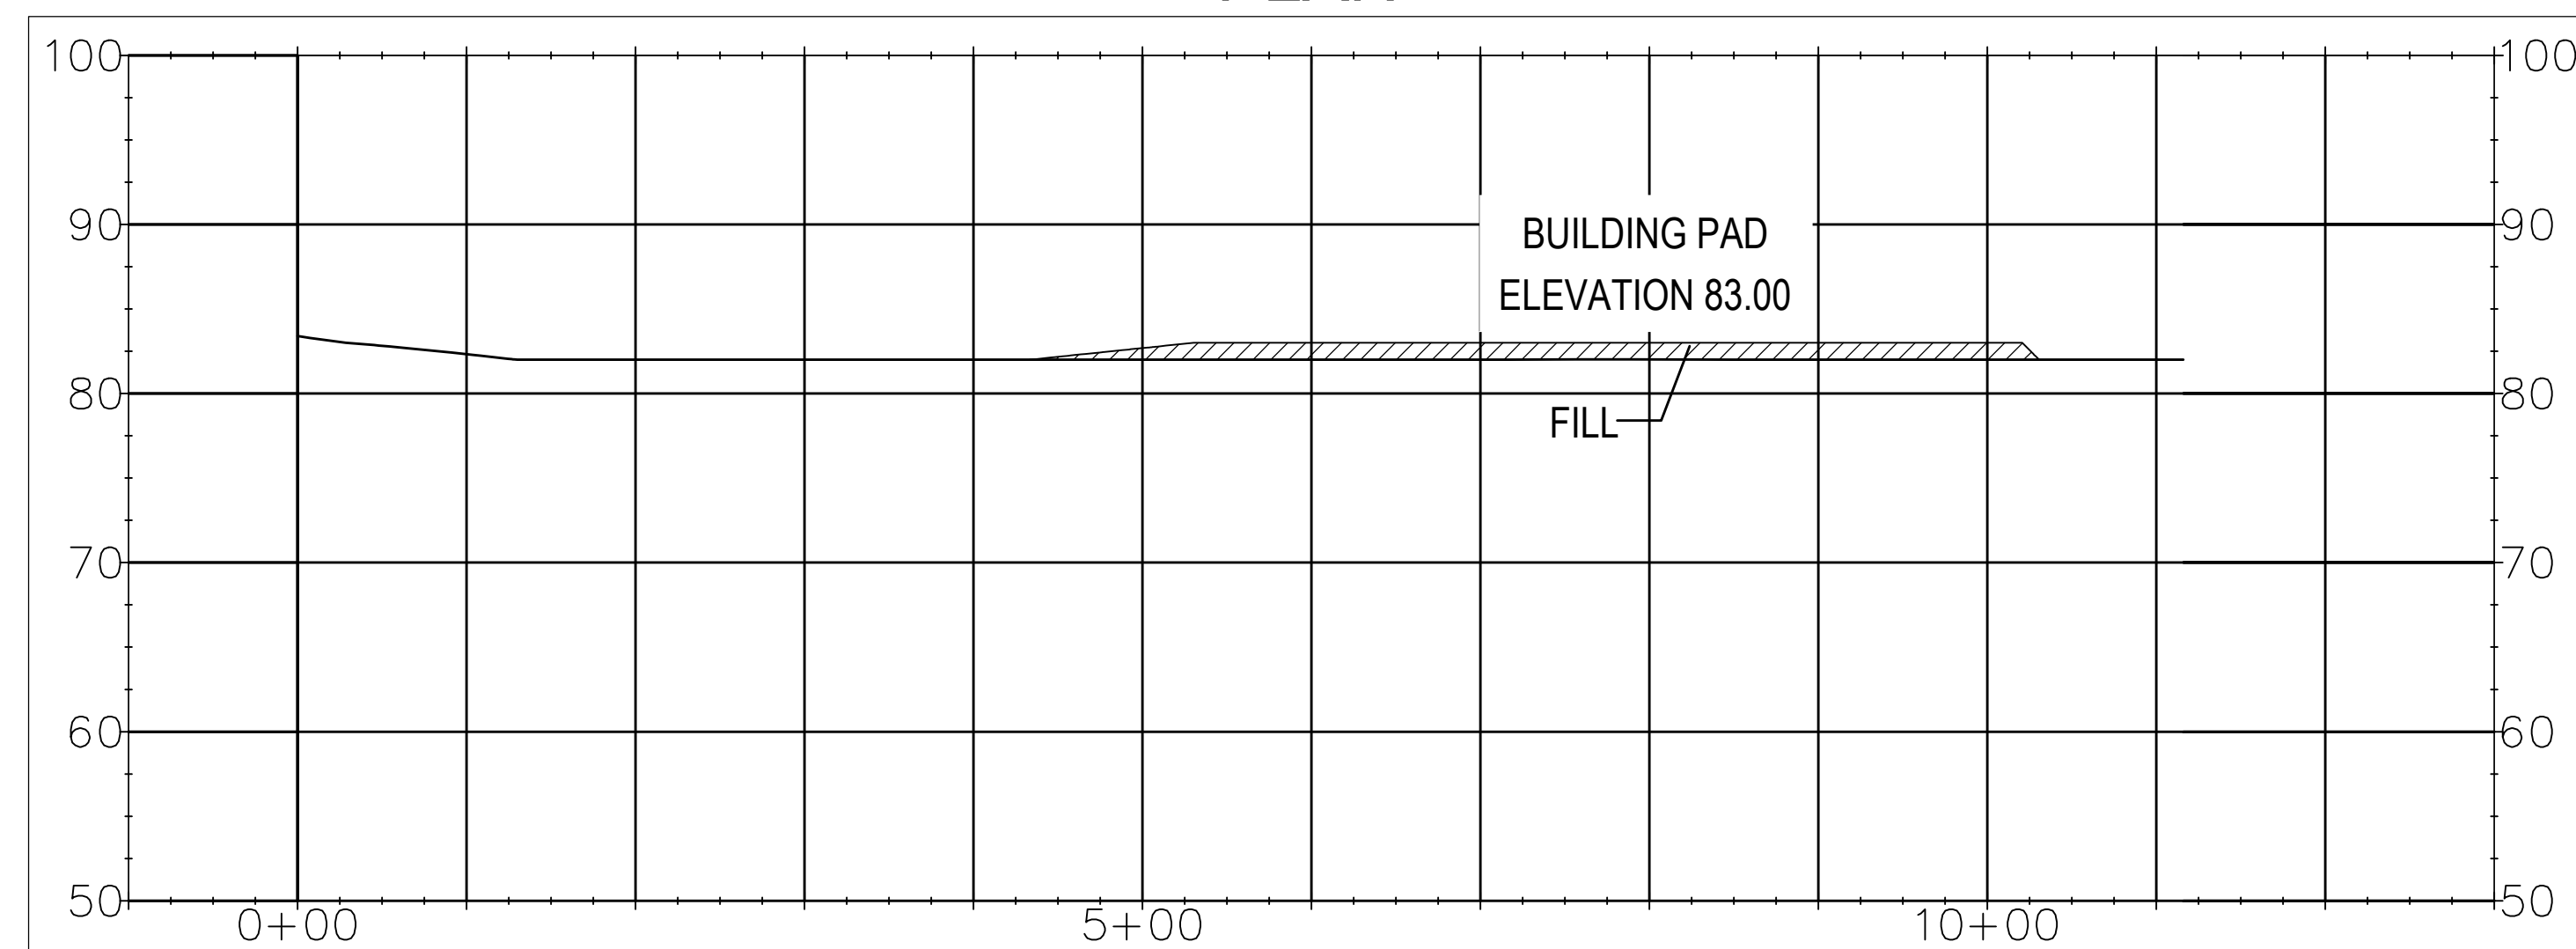

SITE SECTION "A"

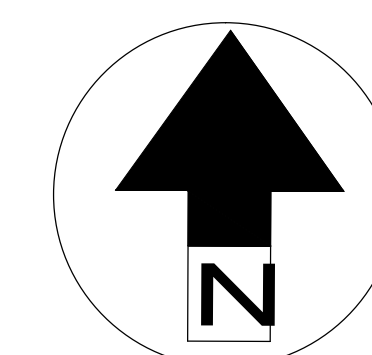

ENGLAND WEST 1

ENGLAND AIRPARK
 ALEXANDRIA, LOUISIANA
 700± ACRES



PAN AMERICAN ENGINEERS -
 ALEXANDRIA, INC.
 P.O. BOX 89 / 1717 JACKSON STREET
 ALEXANDRIA, LA. 71309