


Exhibit 8 - Water and Sewer Extension

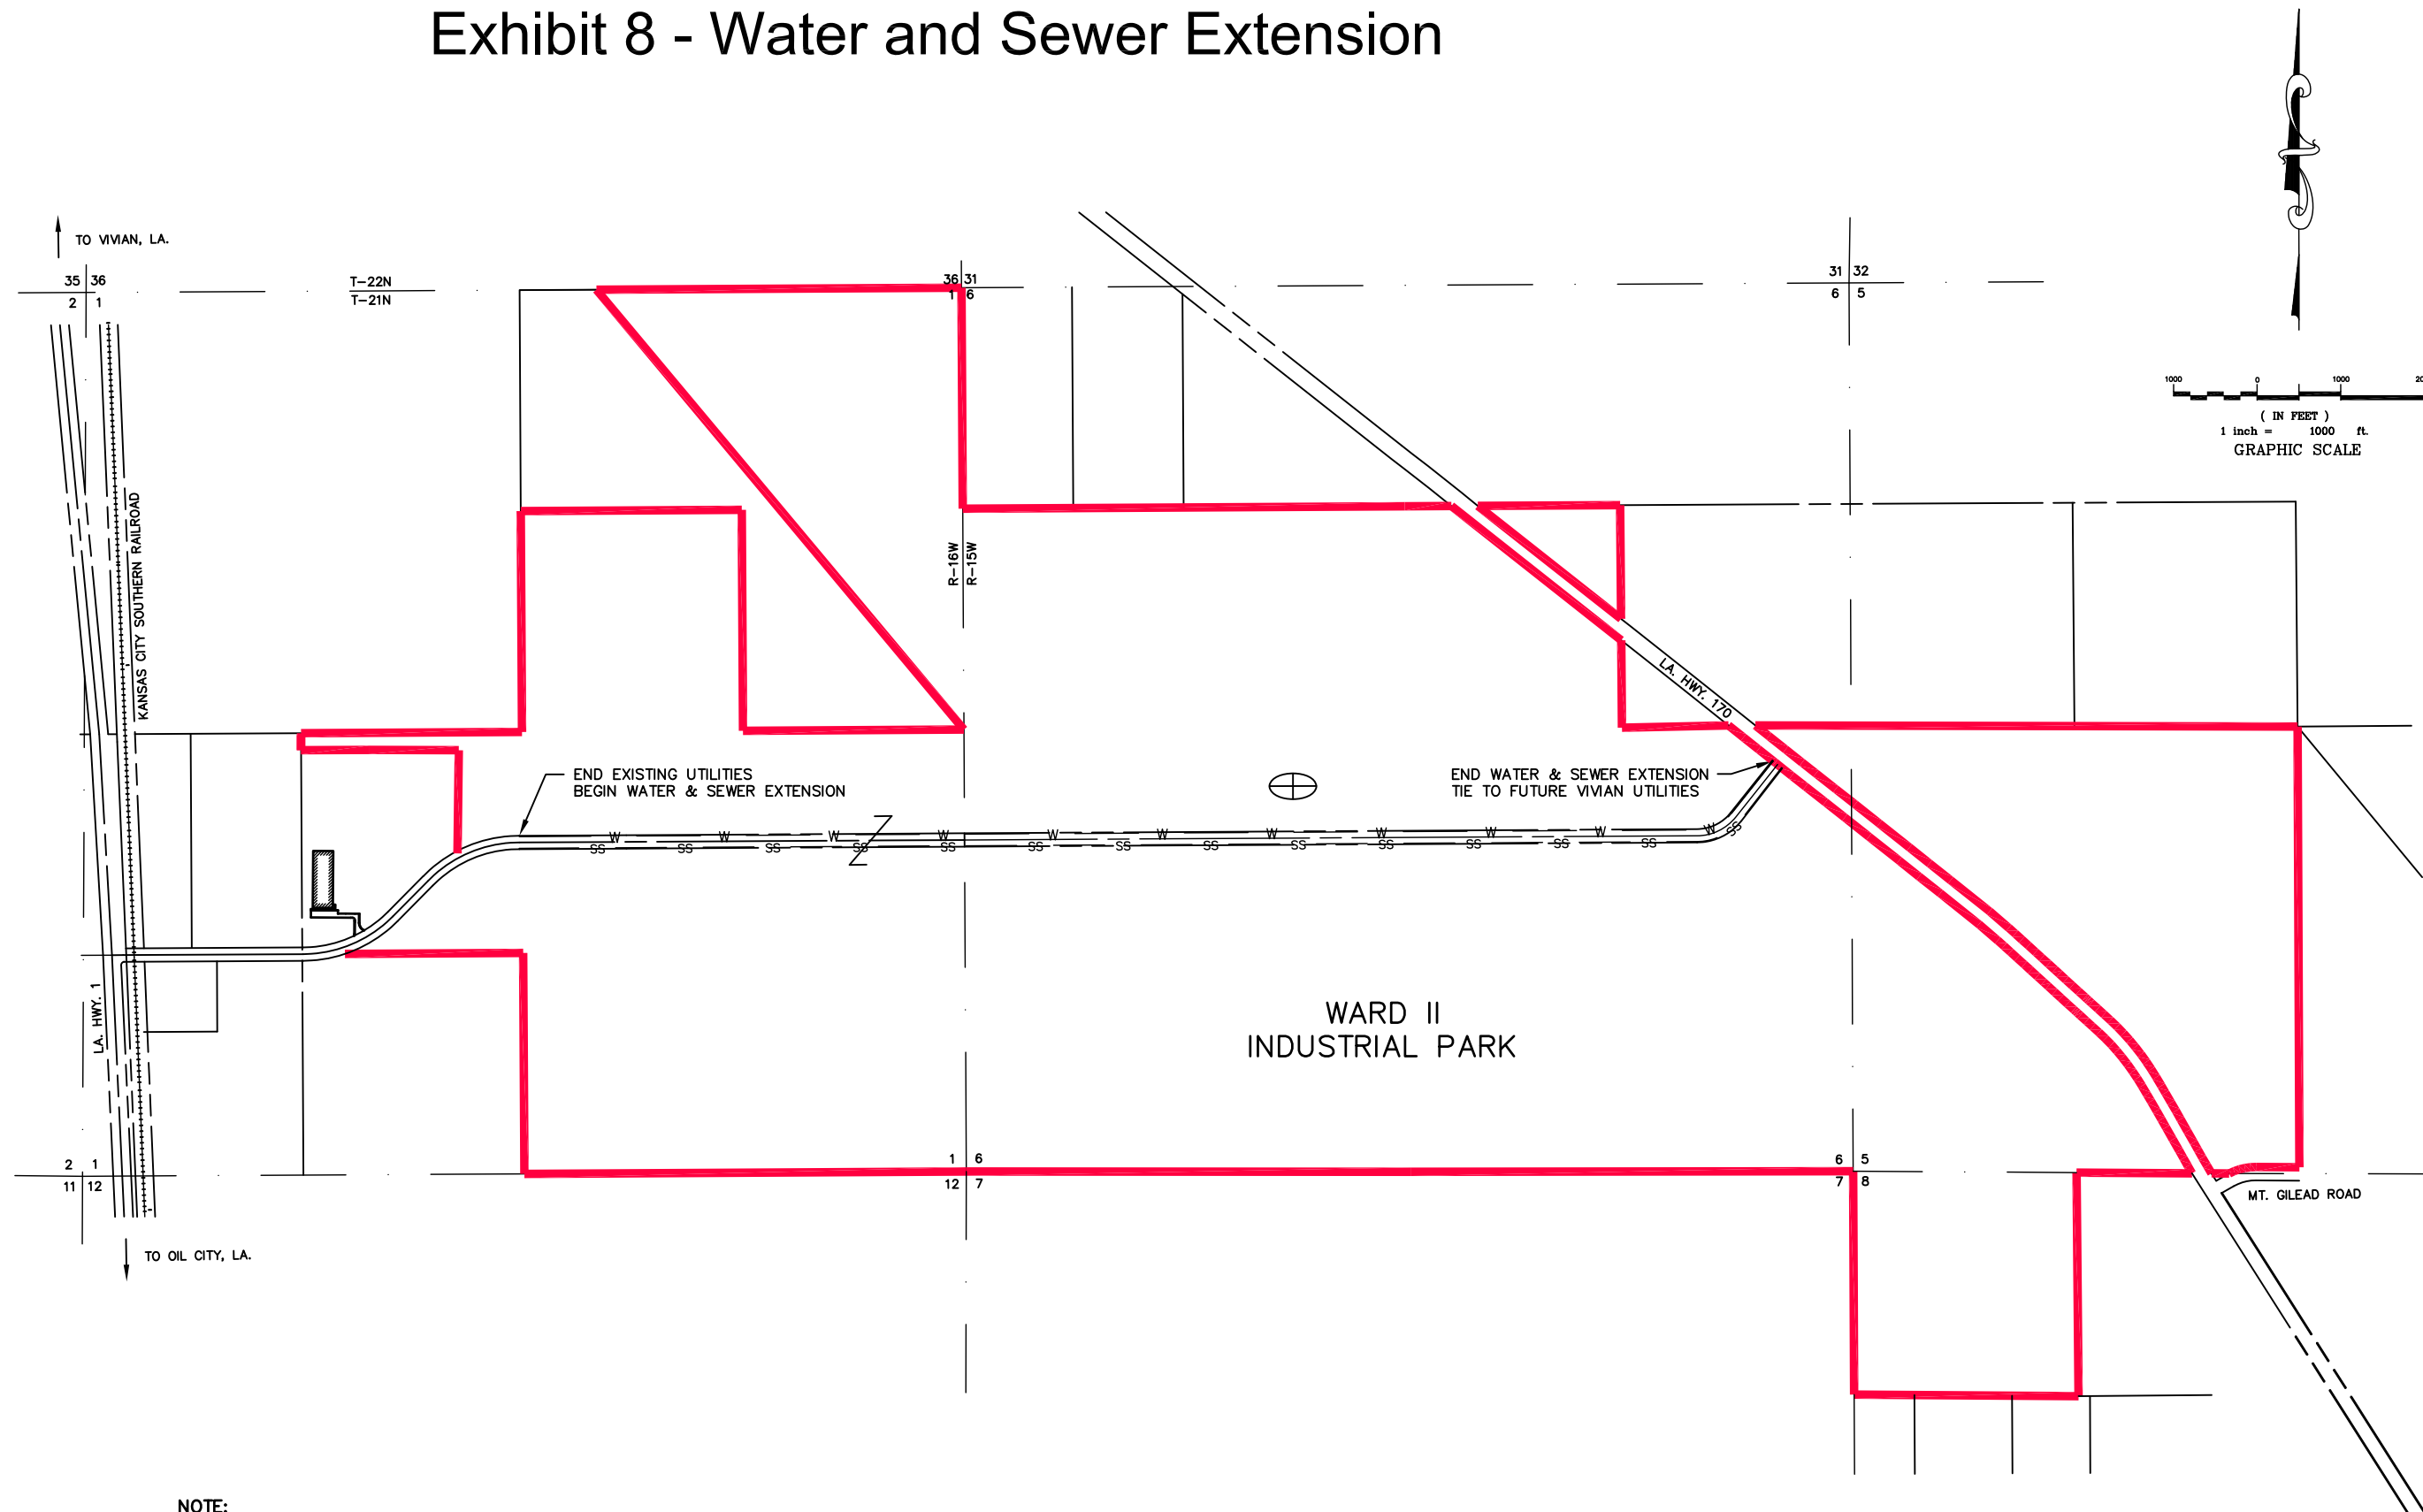

NOTE:
VALVES, FIRE HYDRANTS, LIFT
STATIONS AND FORCE MAINS
INCLUDED BUT NOT SHOWN.

Exhibit 8 - Water and Sewer Extension

Alliance
Incorporated

1111 Hawn Avenue
Shreveport, LA 71107

www.alliance-ae.com

architecture
engineering
planning
surveying
phone 318.221.7501
fax 318.221.7635

Drawing No.	ME0018-EX8
Scale	1"=1000'
Date	FEB. 2012