

Exhibit CC. Hornsby Industrial Park All Utilities Infrastructure Site Map



Hornsby Industrial Park All Utilities Infrastructure Site Map


Hornsby Industrial Park
Livingston Parish, LA

BRAC




LEGEND

- Site Boundary
- Existing City of Walker Natural Gas Line
- ⊙ Proposed Natural Gas Line
- Existing Entergy Three Phase Electric Line
- Existing Entergy Single Phase Electric Line
- Existing Entergy 230 kV Electric Transmission Line
- Existing Entergy 69kV Electric Transmission Line
- Existing AT&T Telecommunications Line
- Existing 8 inch Wastewater Line
- City of Walker 8 inch Potable Water Line
- Existing Roadway**
- US Highway
- Rural State Highway
- Local Roads
- Railroad

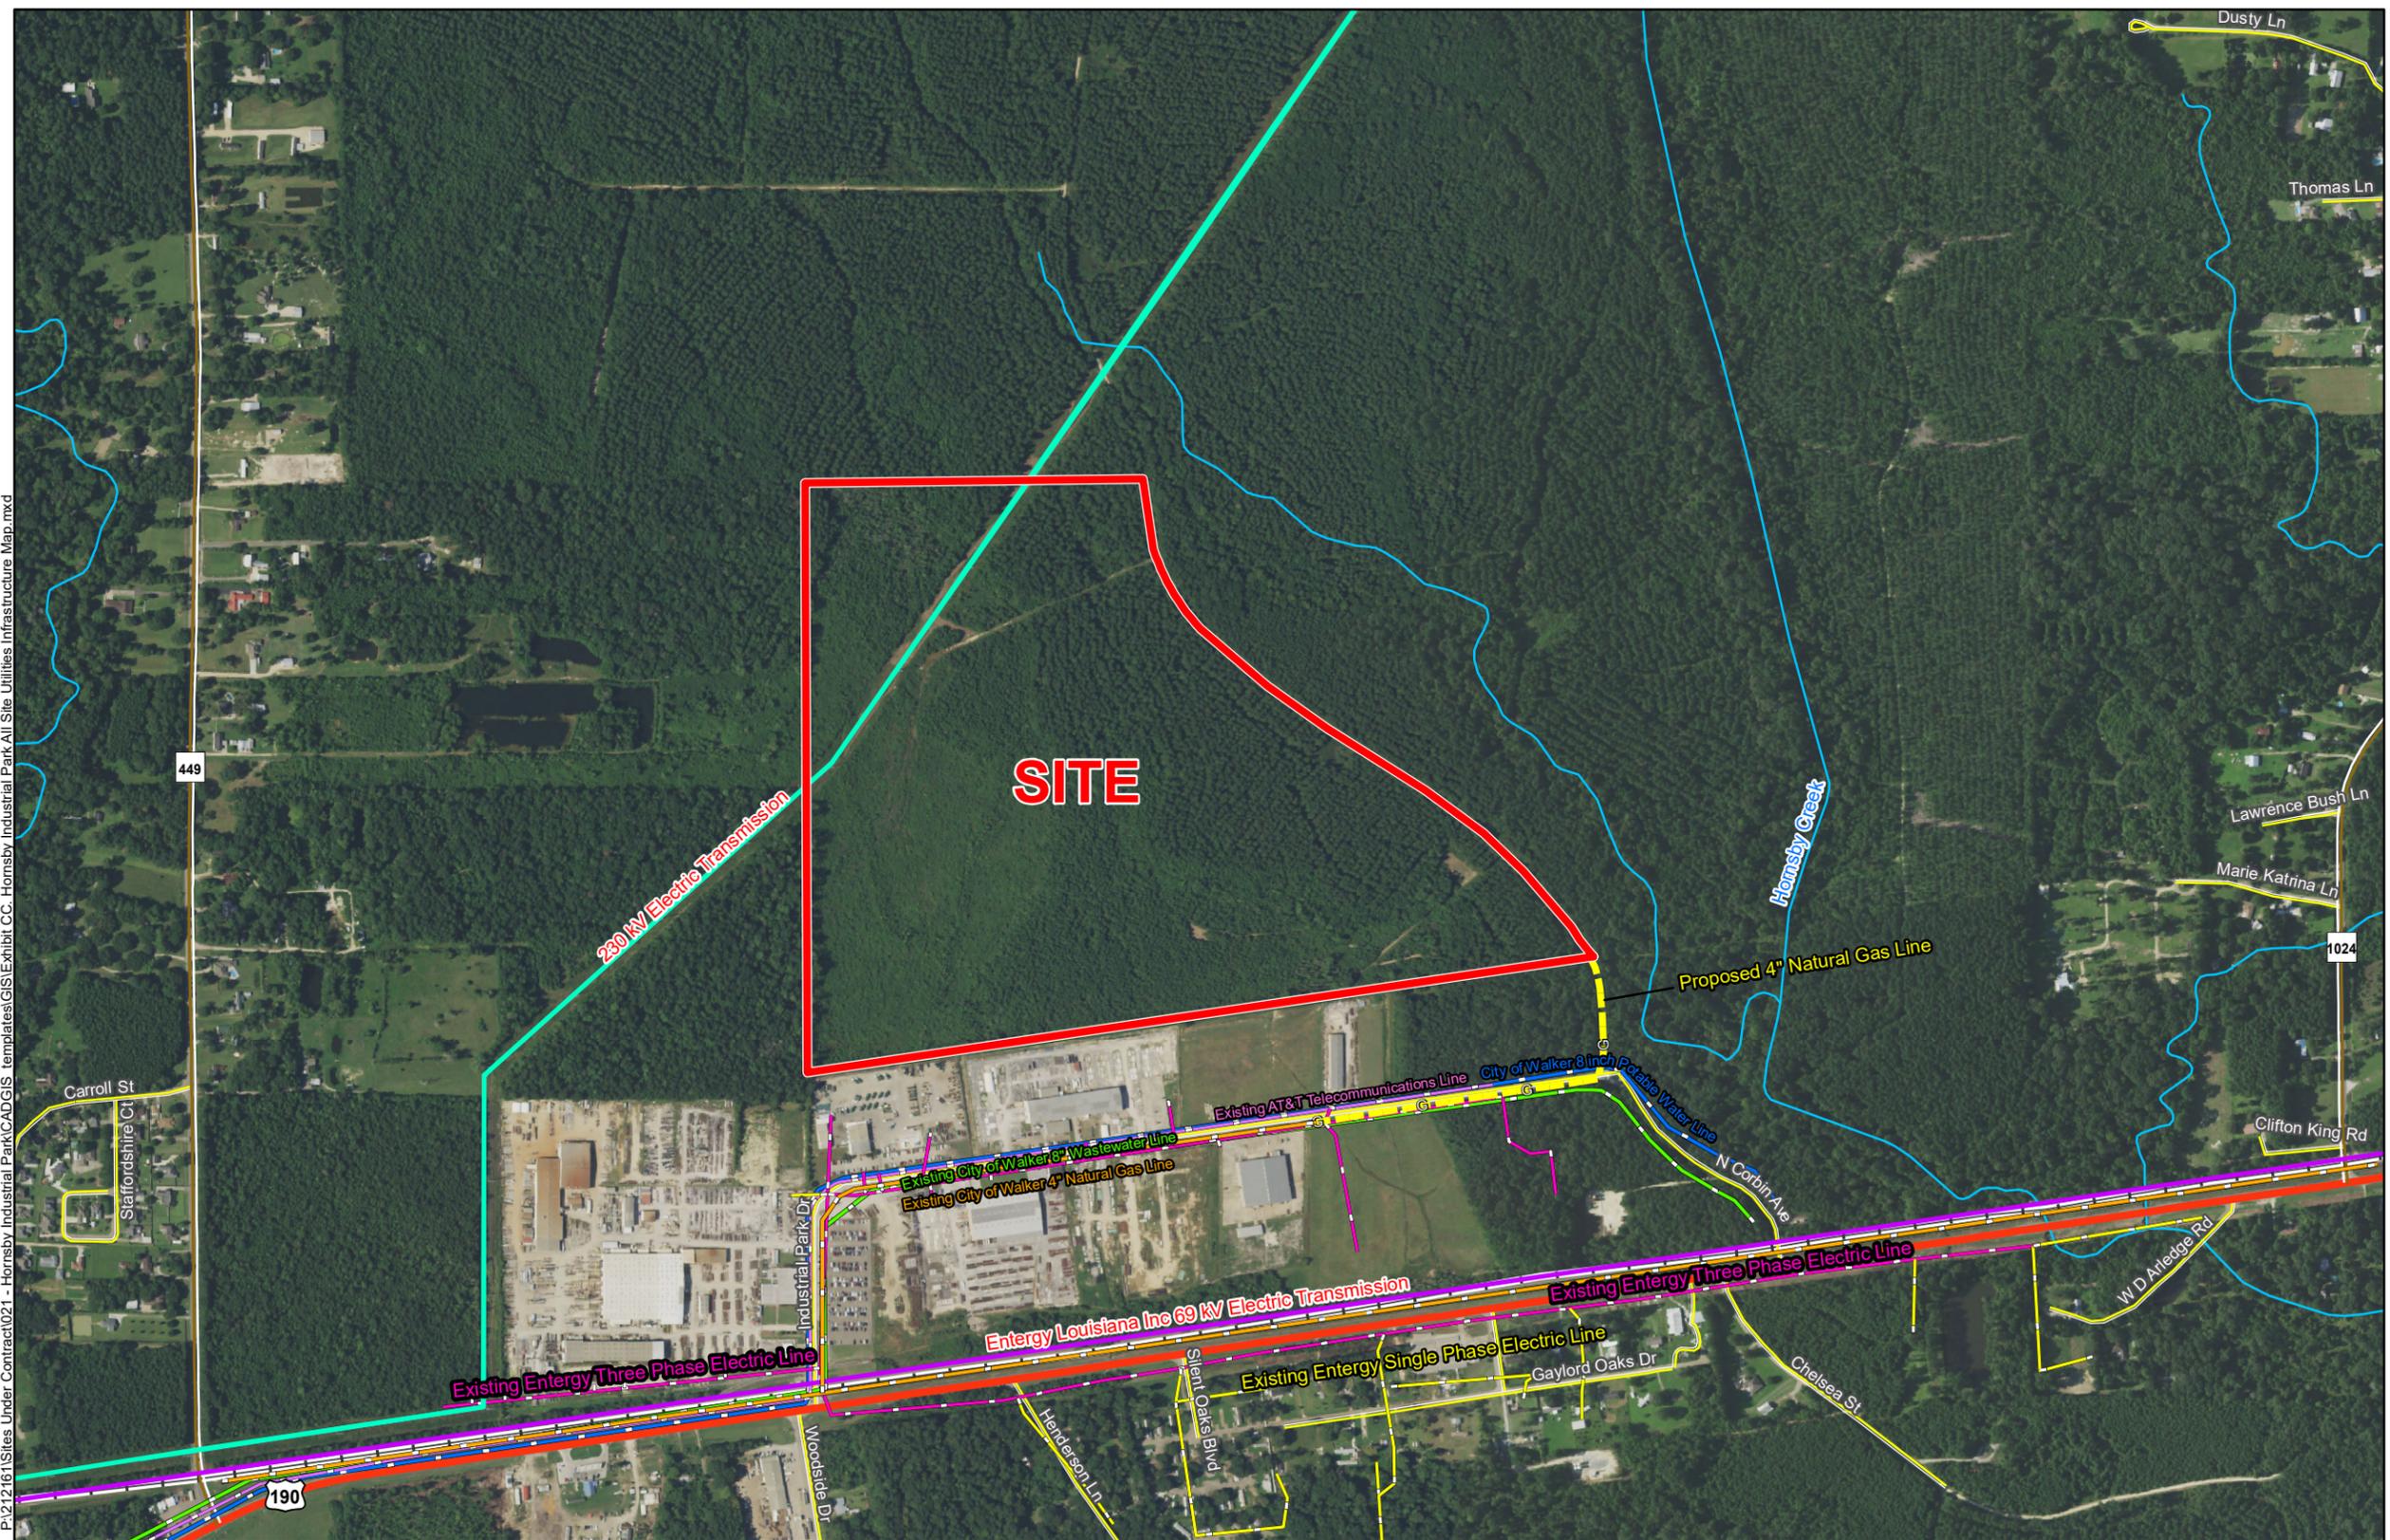

General Notes:
 1. No attempt has been made by CSRS, Inc. to verify site boundary, title, actual legal ownership, deed restrictions, servitudes, easements, or other burdens on the property, other than that furnished by the client or his representative.
 2. Transportation data from 2013 TIGER datasets via U.S. Census Bureau at ftp://ftp2.census.gov/geo/tiger/TIGER2013.
 3. Proposed wastewater upgrade shown is for representational purposes only, depicting the intent of the cost estimate provided with this exhibit to meet LED minimum requirements, and is subject to revision.
 4. 2015 aerial imagery from USDA-APFO National Agricultural Inventory Project (NAIP) and may not reflect current ground conditions.

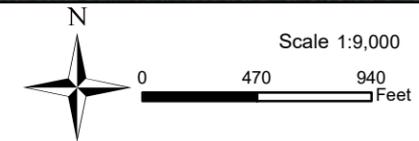

Date: 4/23/2018
 Project Number: 212161
 Drawn By: ATR
 Checked By: EEB



P:\212161\Sites Under Contract\021 - Hornsby Industrial Park\CAD\GIS templates\GIS\Exhibit CC - Hornsby Industrial Park All Site Utilities Infrastructure Map.mxd