

Exhibit D. Girouard Site Property Boundary Exhibit




Girouard Site Property Boundary Exhibit

Project:

Girouard Site
Lafayette, Louisiana

Client:

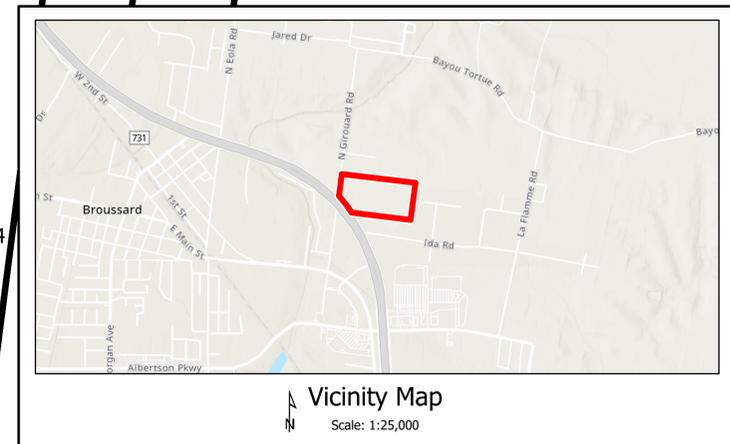

Scale: 1:1,200



Revisions:

#	Date	Description

LEGEND

Key Plan:

Site Boundary (31.42 Ac. ±)

Parcel

Reference Roads

Sheet Title:

Property
Boundary Exhibit


Date: 6/16/2021

Project Number: 214094

Drawn By: WNT

Checked By:

Sheet:

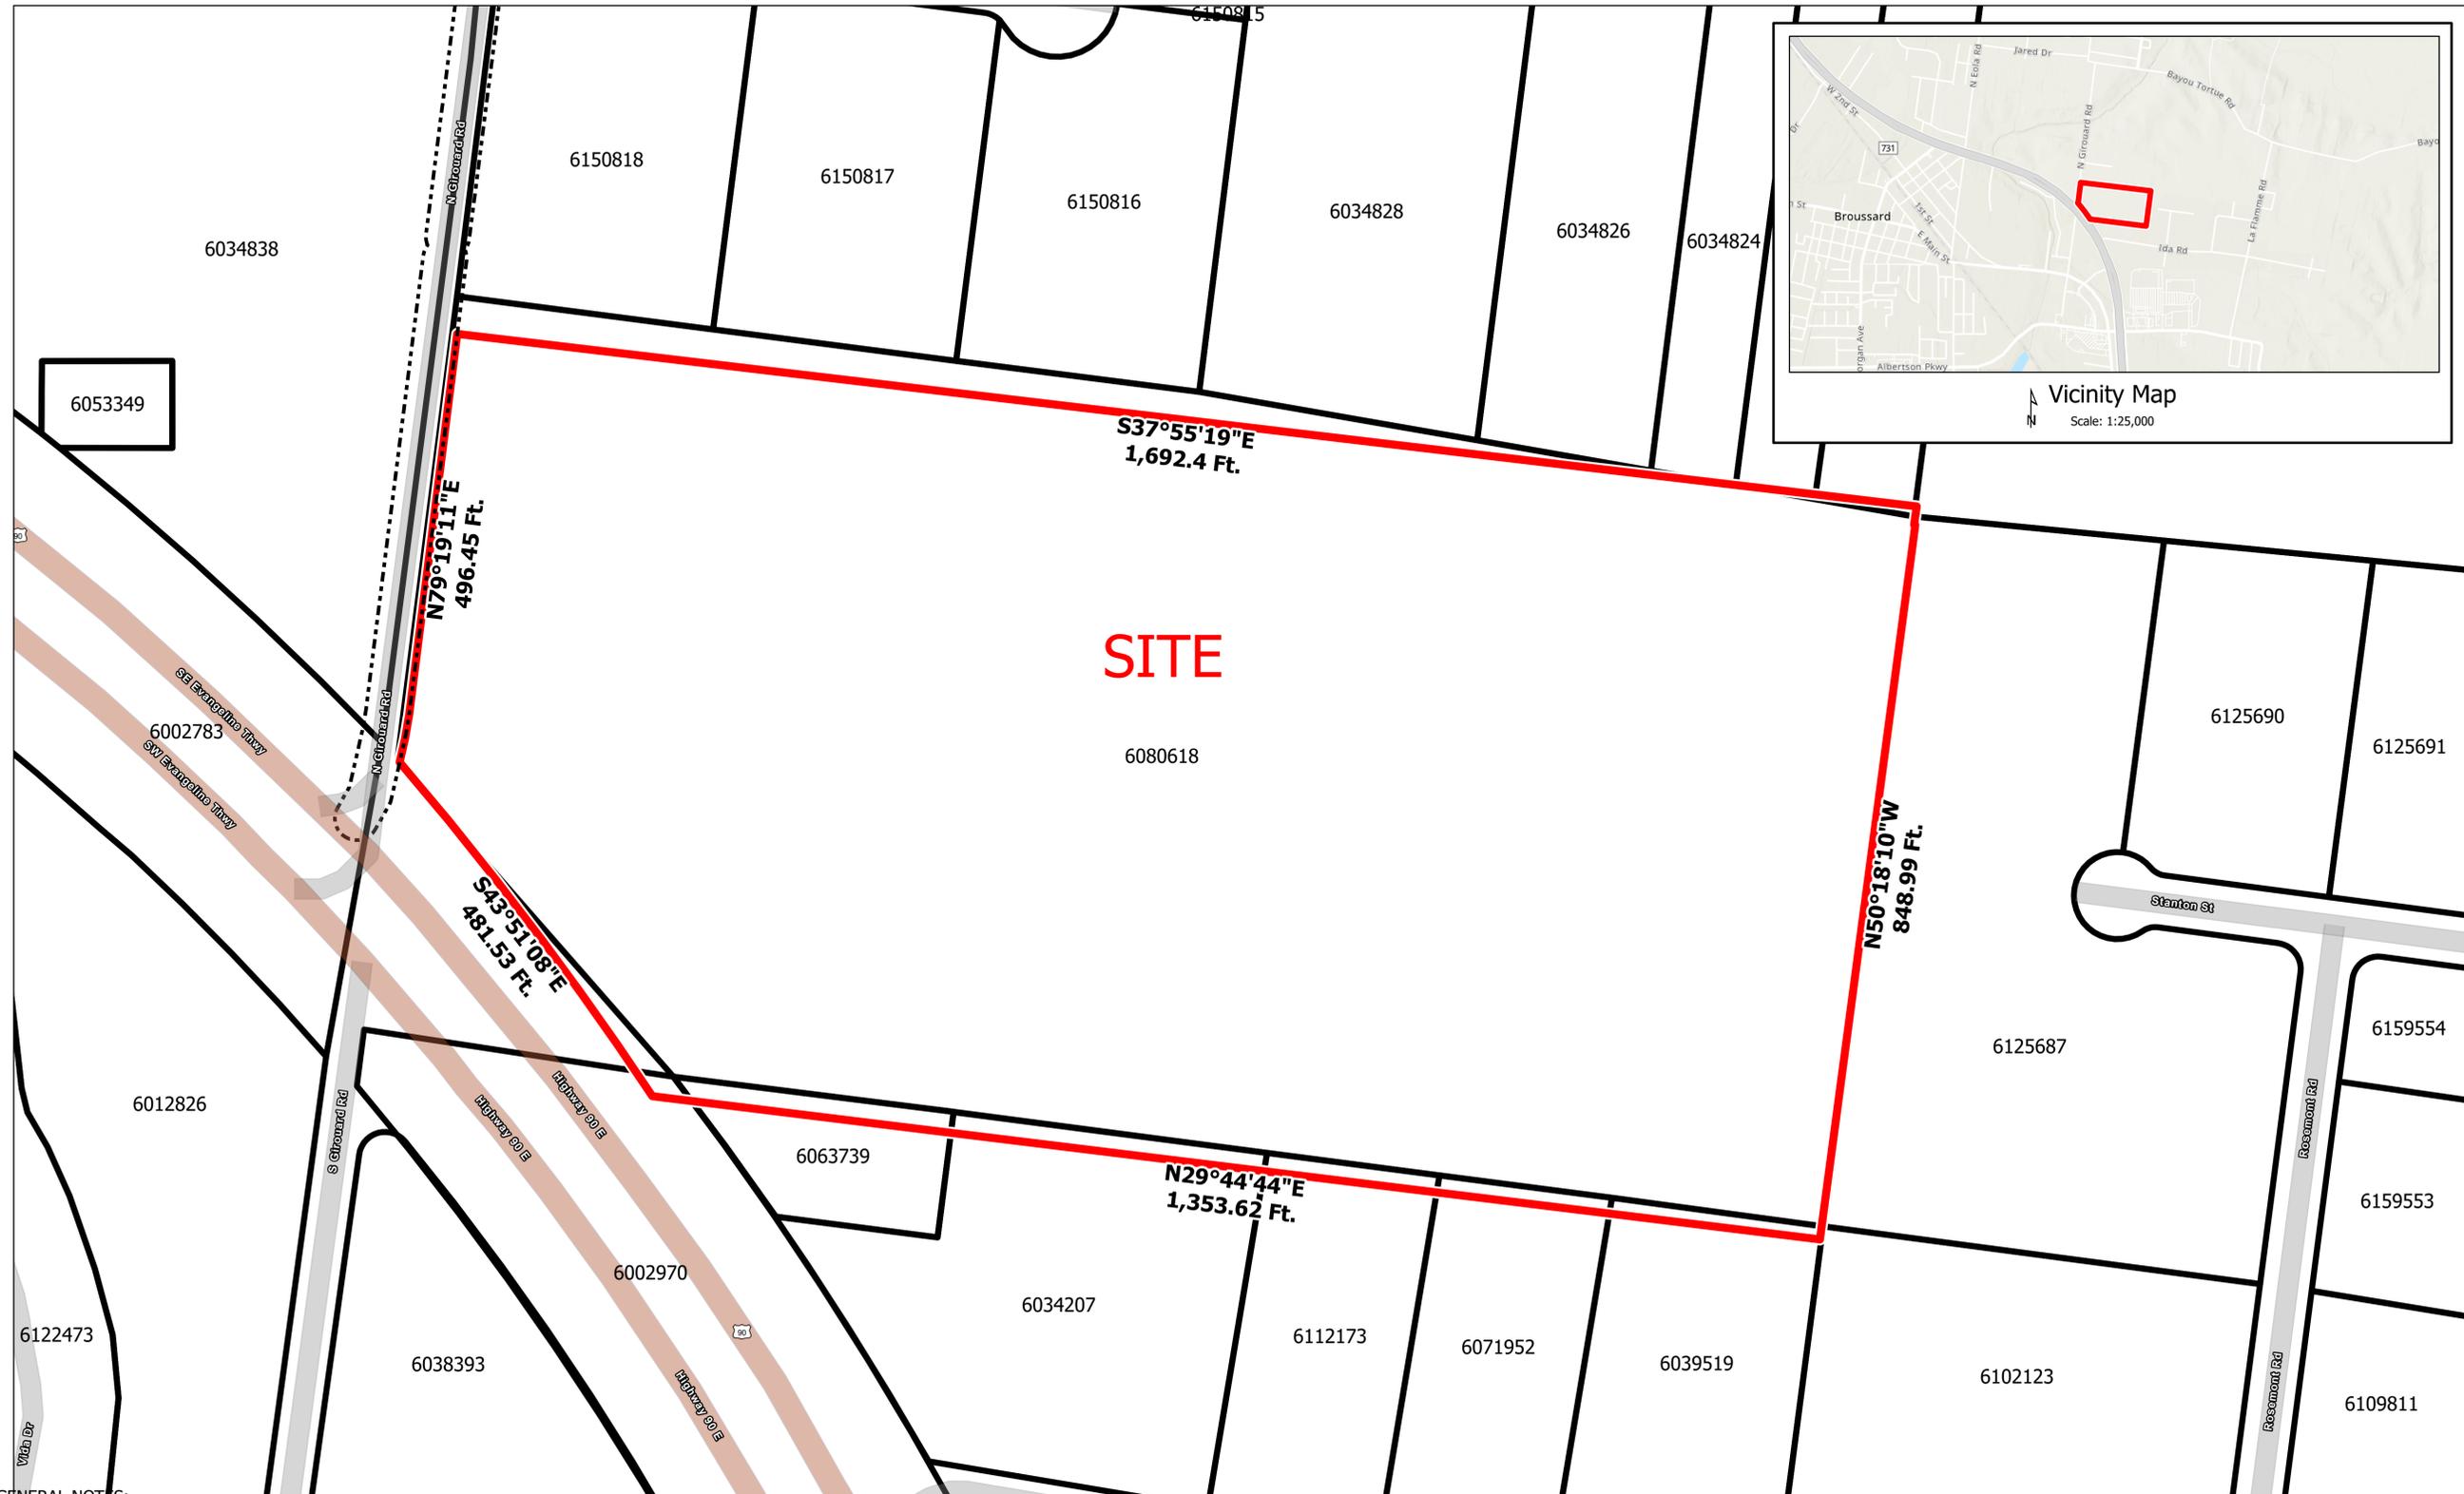

GENERAL NOTES:

1. No attempt has been made by CSRS, Inc. to verify title, actual legal ownership, deed restrictions, servitudes, easements, or other burdens on the property, other than that furnished by the client or his representative.
2. Depicted exhibit based on Lafayette Parish Clerk of Court Recordings researched from November 8, 1943 to June 1, 2021.
3. This is not a property boundary survey and is not intended to meet the Louisiana standards of practice for property boundary surveys. Bearing and distances of tracts were obtained from document referenced above.
4. The coordinate system used is NAD83 Louisiana State Plane South (US feet). Coordinates were derived by overlaying the boundary on an aerial photograph and are within 100' of true location.
5. Rights of Way, Easements, and Servitudes are shown hereon have not been verified in the field and any shown are for general locative information only.