

Figure 1. Location Map of the Proposed Bulkhead Construction M & C Oilfield Services, LLC.

Source:
SONRIS

Project #
400,50

Date:
06/05/15

Encore Environmental & Safety, LLC
1190 LaHaye Road
Mamou, Louisiana, 70554
(337) 831-2708

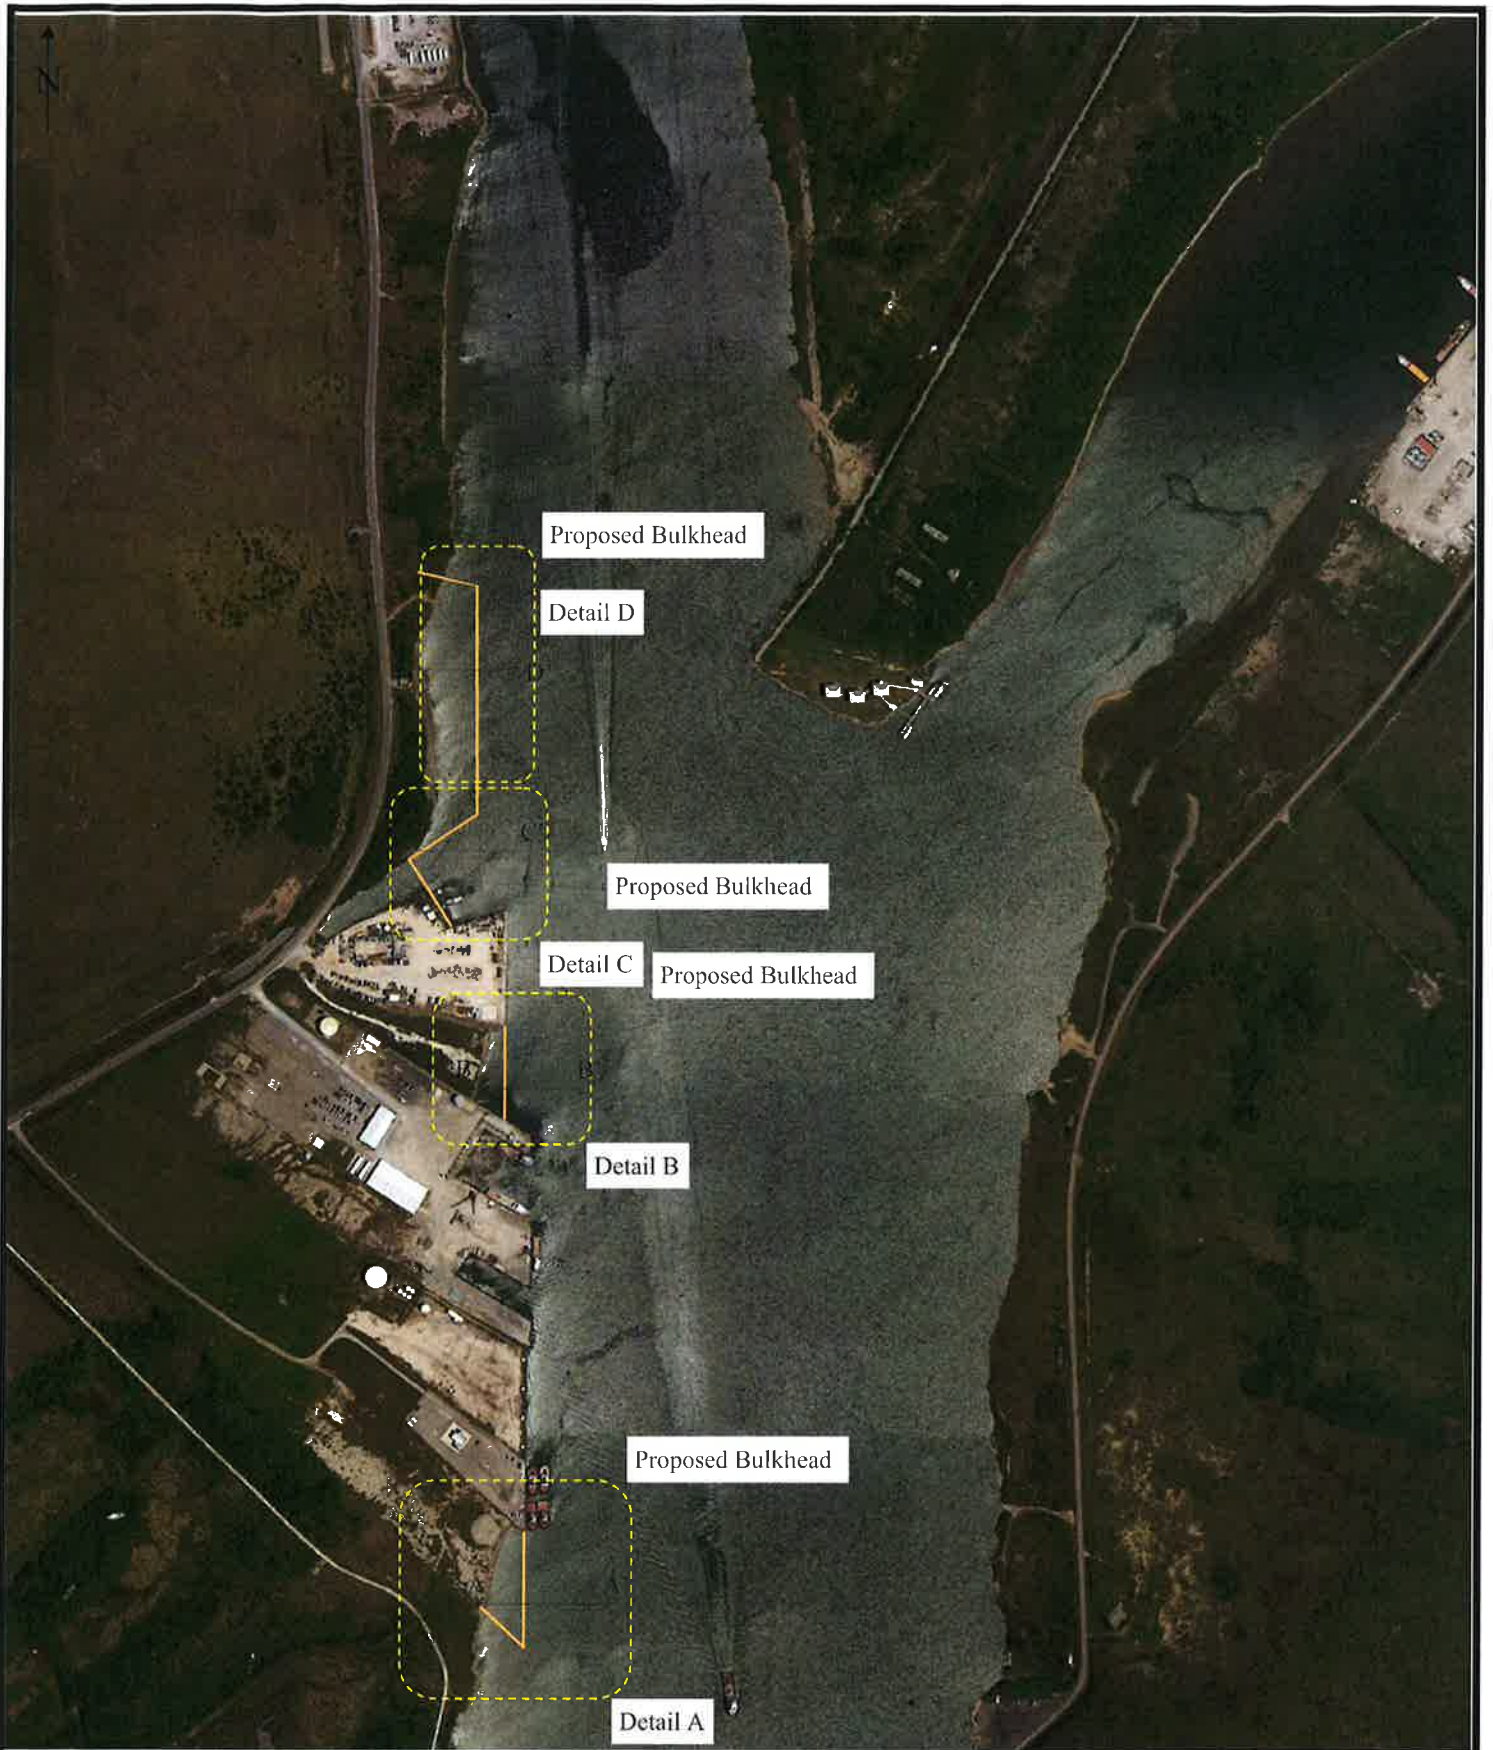


Figure 2. Plan View of Proposed Bulkhead Completion Project
 Revised M & C Oilfield Services, LLC.
 5/30/2016



Source:
USGS

Project #
400.50

Date:
05/30/16

Encore Environmental & Safety, LLC
 1190 LaHaye Road
 Mamou, Louisiana, 70554
 (337) 831-2708

"DETAIL A"

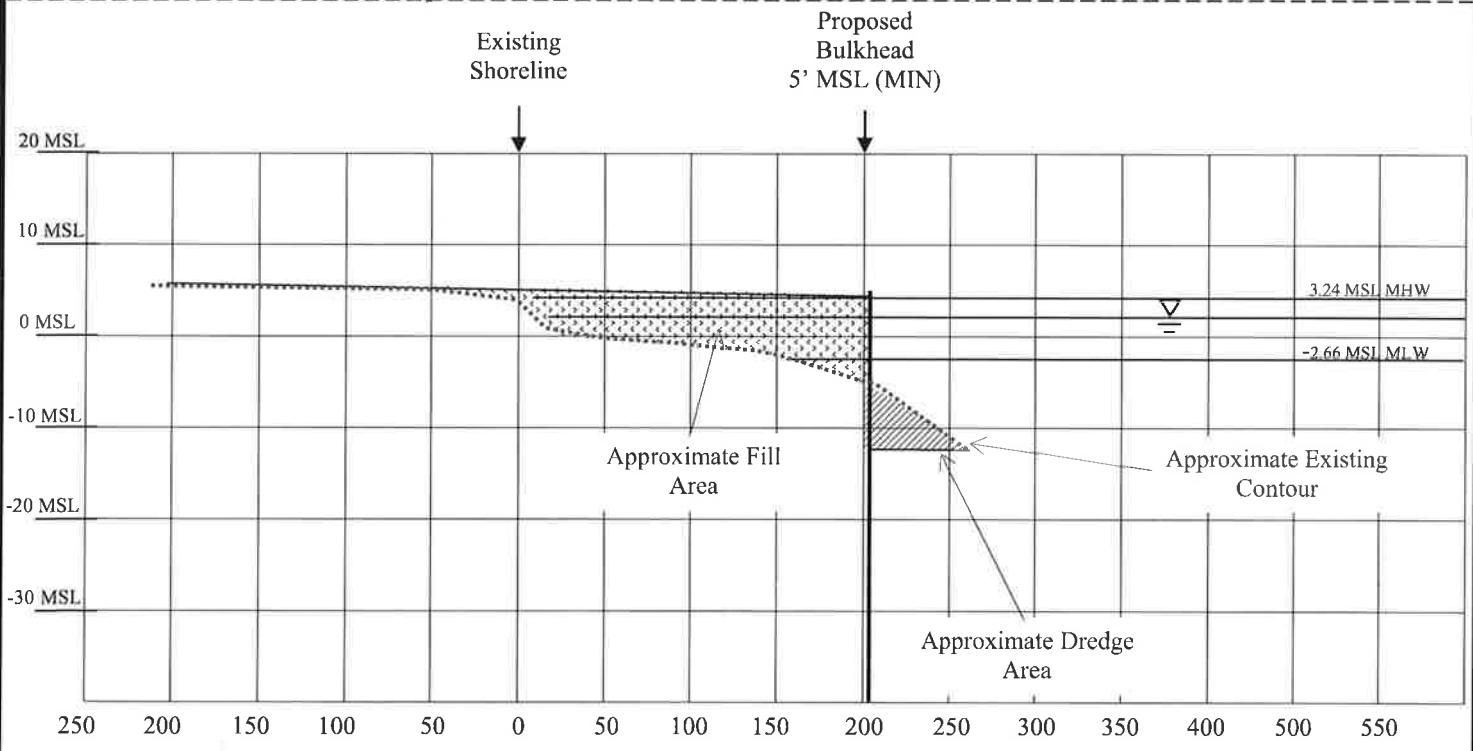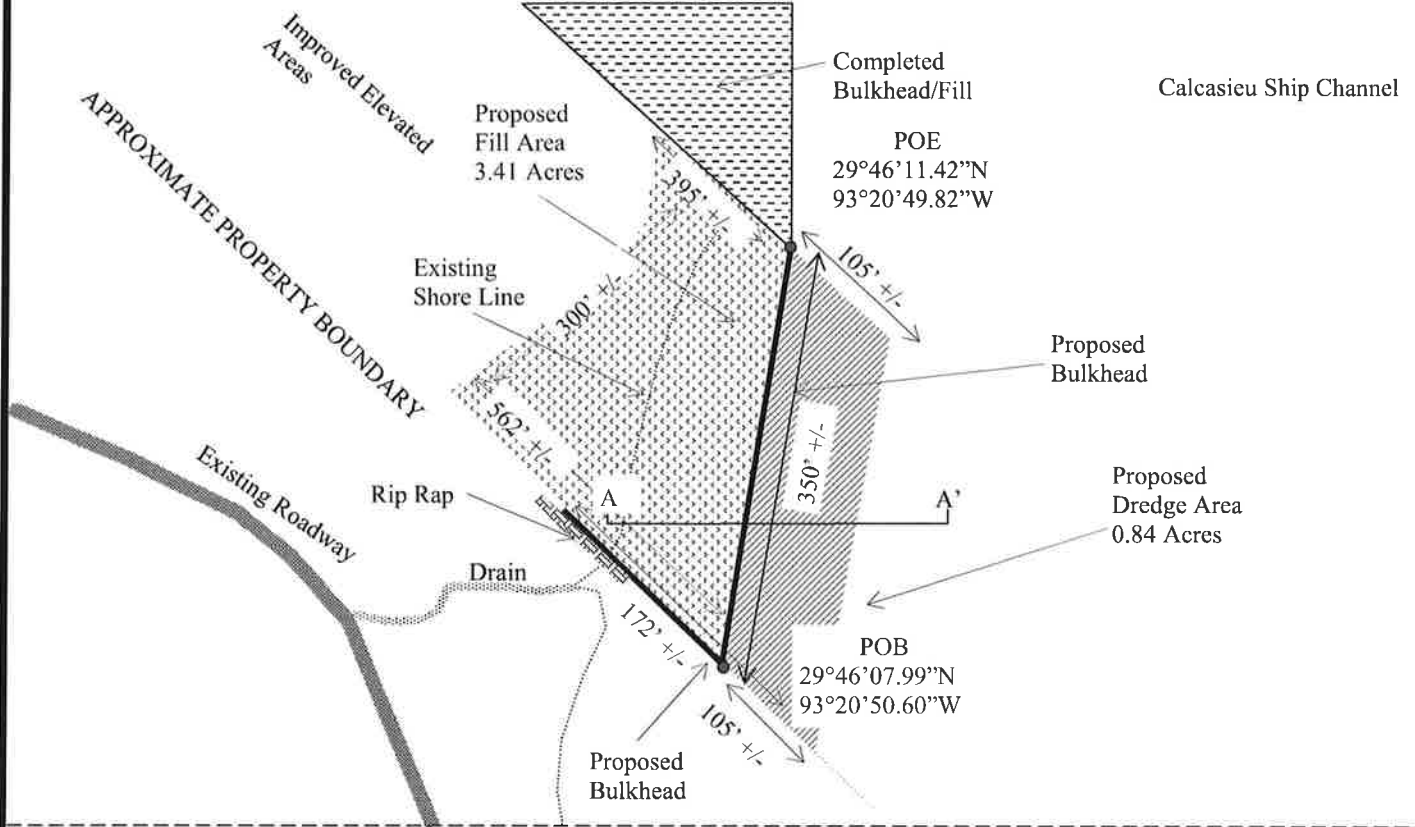

CROSS SECTION A—A'

Figure 3. Proposed Bulkhead Completion Project Area A
Rev 02/03/2017 M & C Oilfield Services, LLC.



Drawing By:
Encore

Project #
400.50

Date:
02/03/17



Encore Environmental & Safety, LLC
1190 LaHaye Road
Mamou, Louisiana, 70554
(337) 831-2708

“DETAIL B”

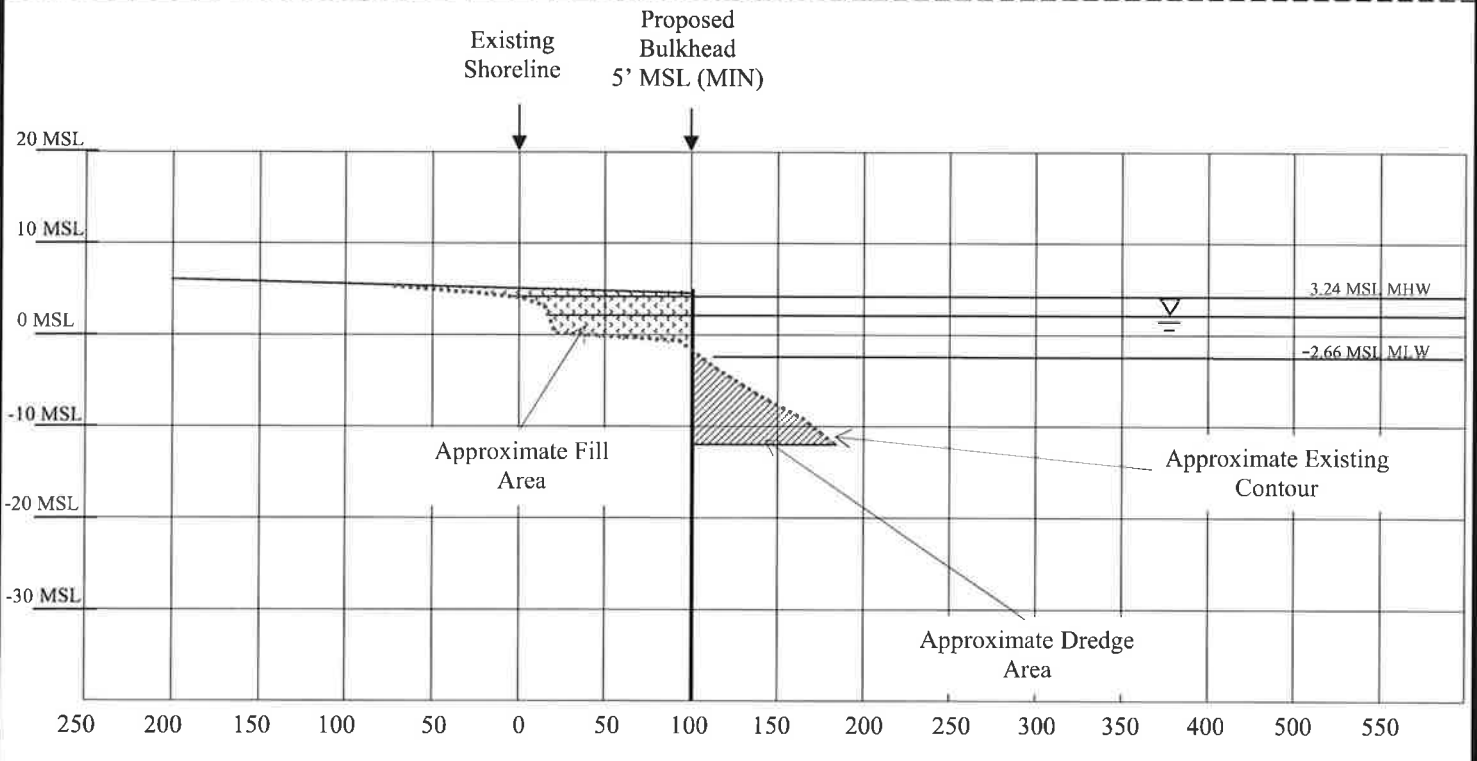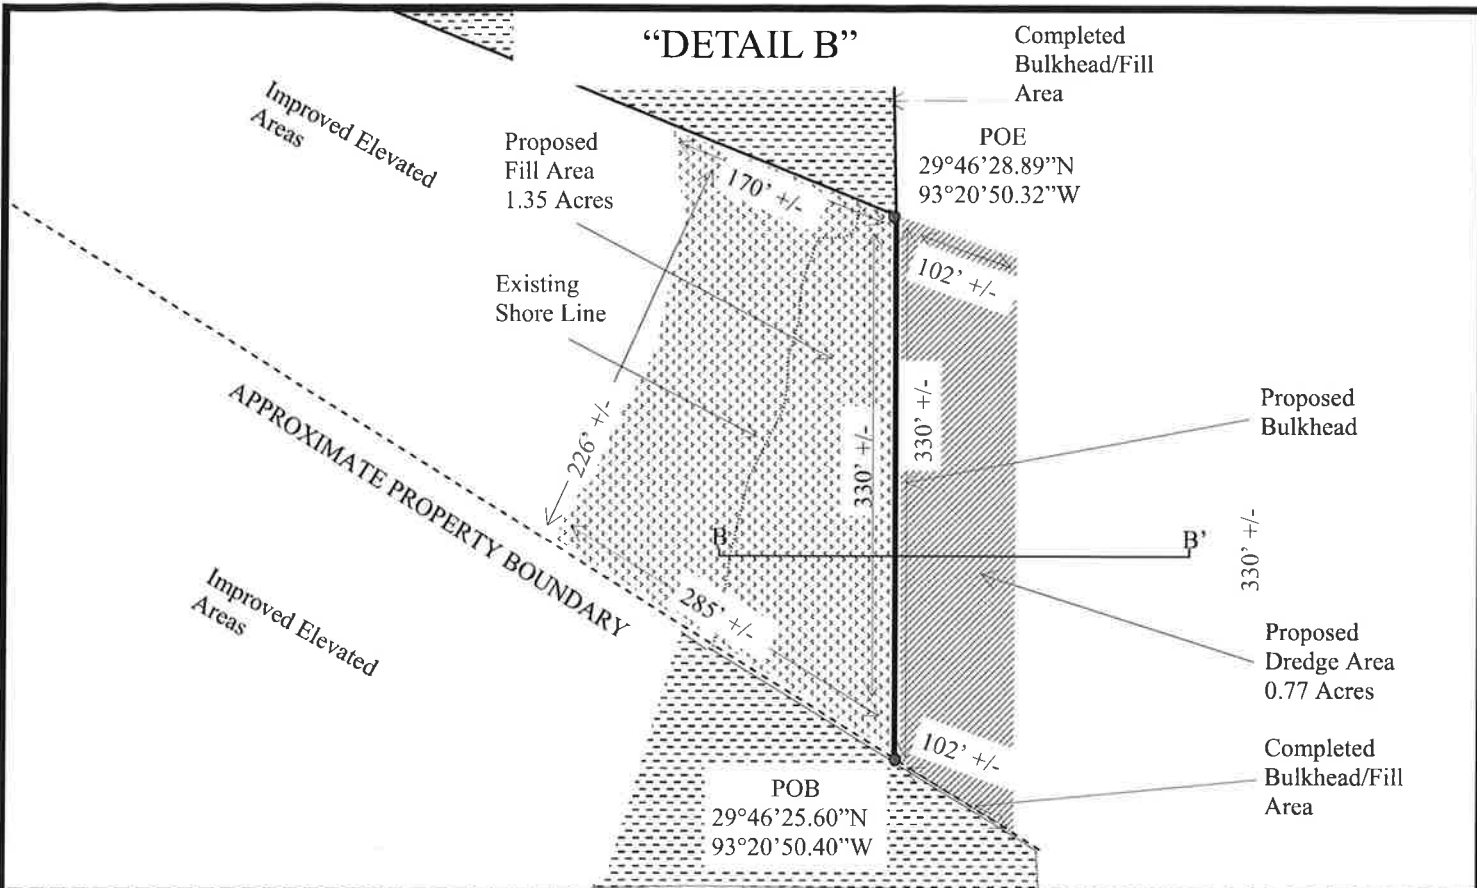

CROSS SECTION B—B'



| | | | |
|---|---|-----------------------------|---------------------------|
| <p>Figure 4. Proposed Bulkhead Completion Project Area B Rev 11/25/16 M & C Oilfield Services, LLC.</p> | <p>Drawing By: Encore</p> | <p>Project # 400.50</p> | <p>Date: 11/25/16</p> |
| | <p>Encore Environmental & Safety, LLC 1190 LaHaye Road Mamou, Louisiana, 70554 (337) 831-2708</p> | | |

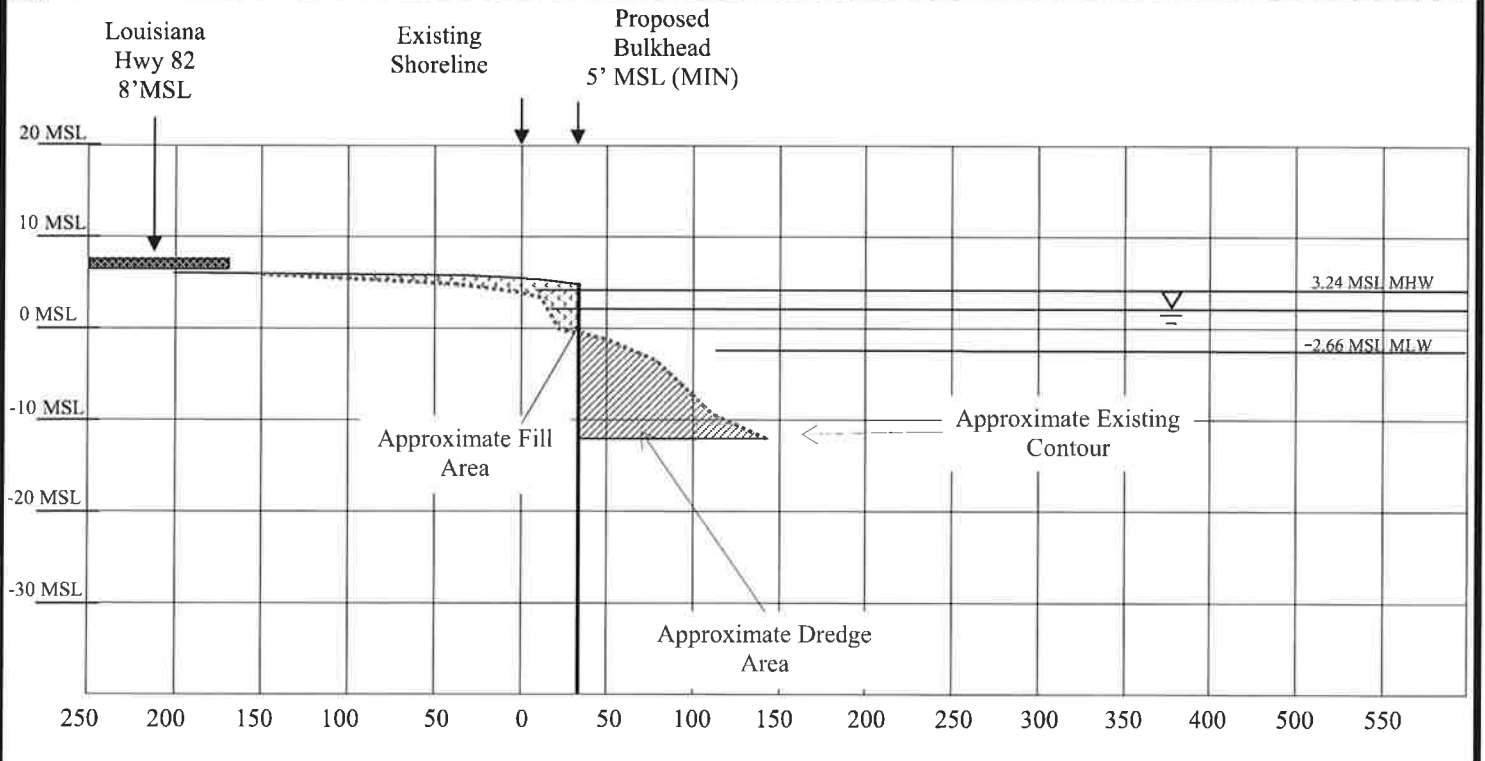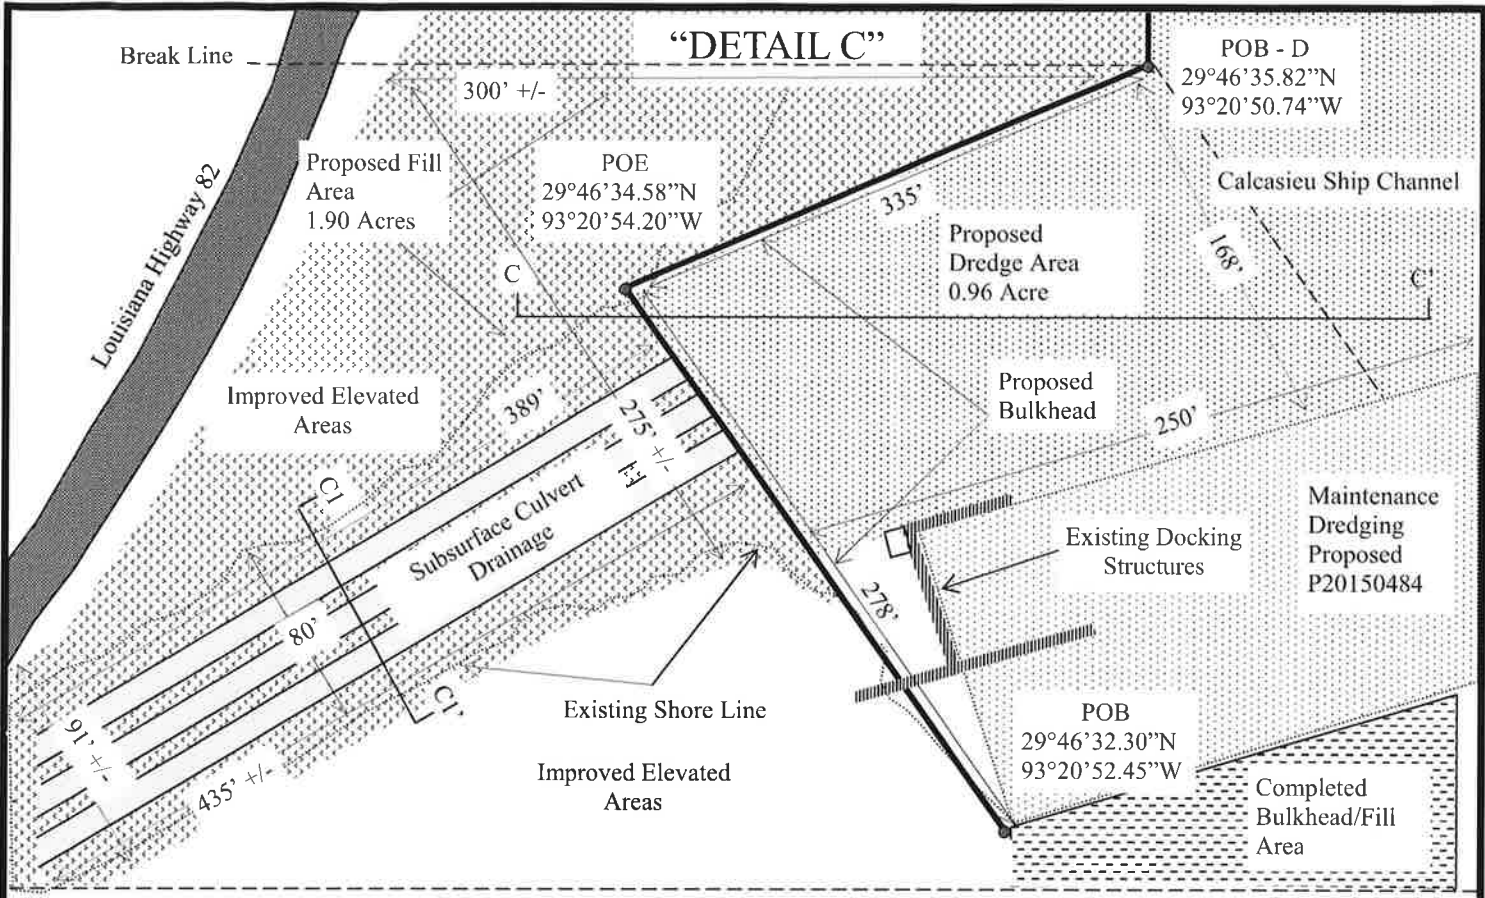

CROSS SECTION C—C'


Figure 5. Proposed Bulkhead Completion Project Area C
 Rev 4/26/17 M & C Oilfield Services, LLC.

| | | |
|---|---------------------|-------------------|
| Drawing By: Encore | Project # 400.50 | Date: 04/26/17 |
| Encore Environmental & Safety, LLC 1190 LaHaye Road Mamou, Louisiana, 70554 (337) 831-2708 | | |

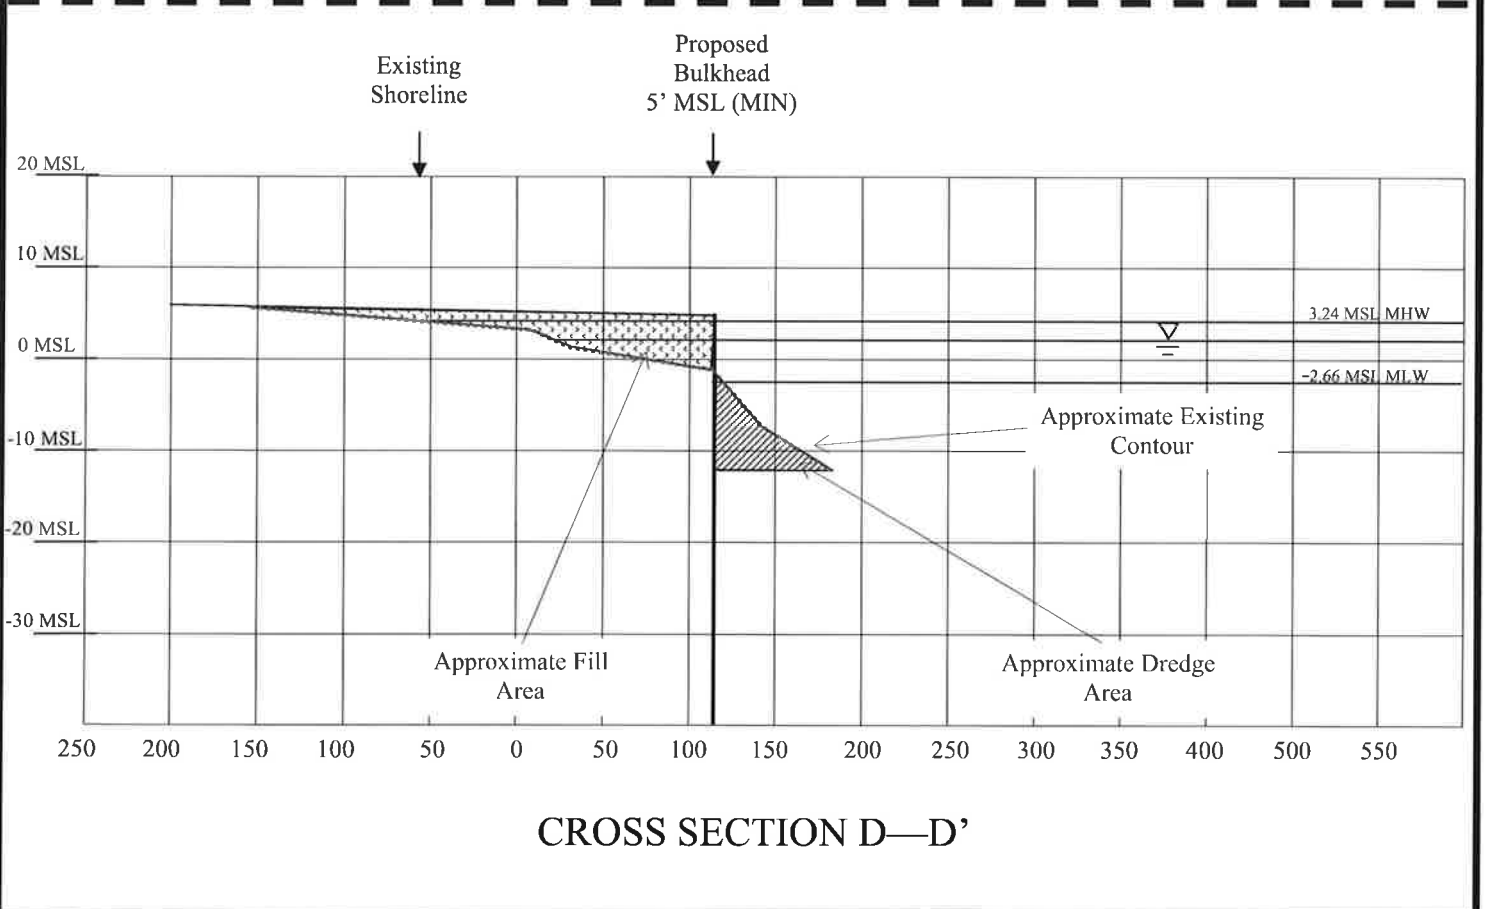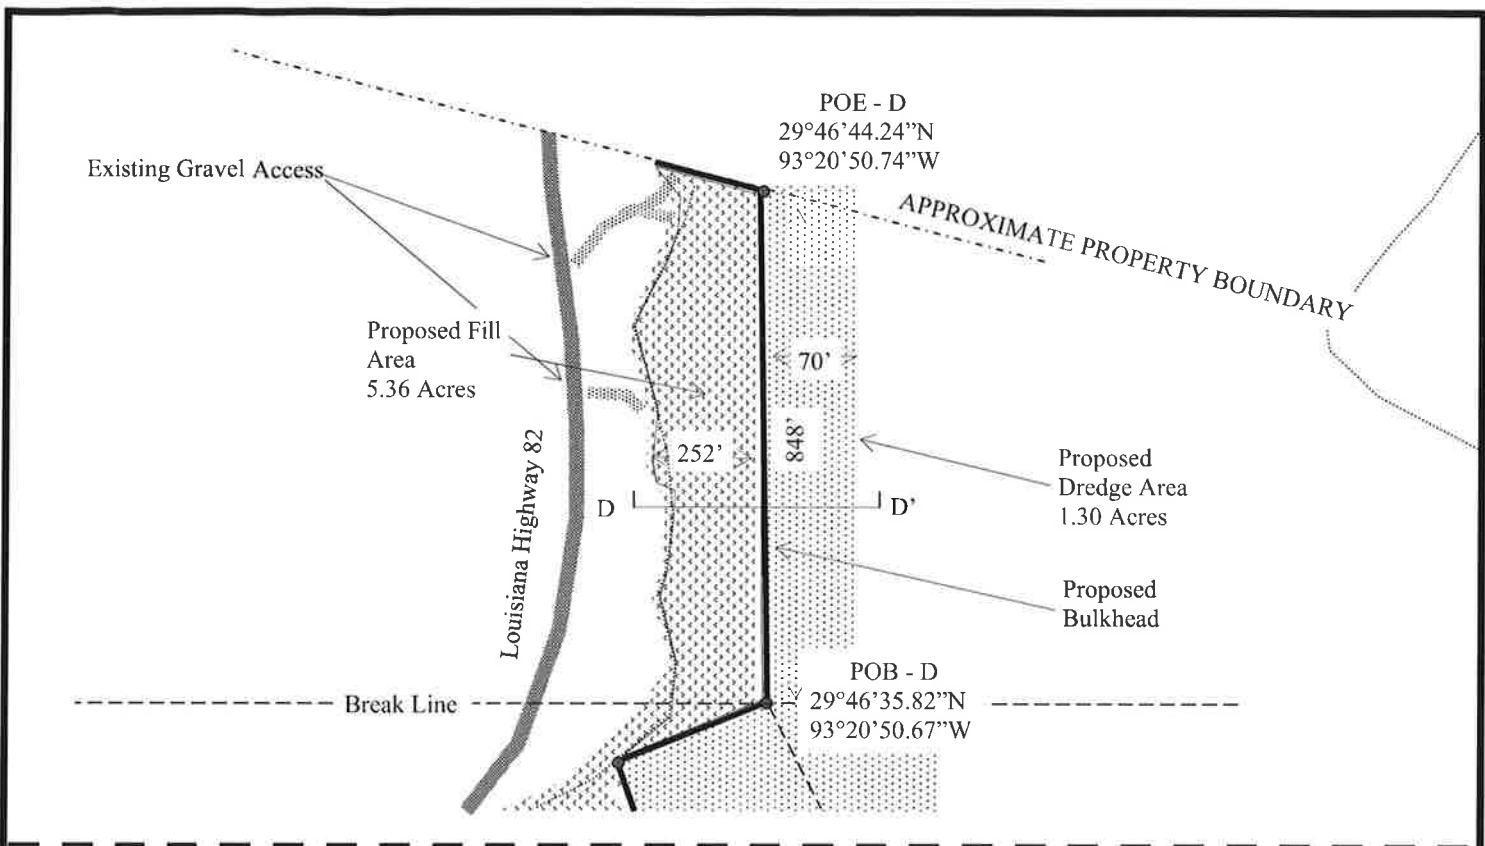

CROSS SECTION D—D'

| | | | | |
|------------------------------------|--|---|---------------------|---------------------|
| Figure 6. Revised 04/17/2017 | Proposed Bulkhead Completion Project Area D M & C Oilfield Services, LLC. | Drawing By: Encore | Project # 400.50 | Date: 04/17/2017 |
| | | Encore Environmental & Safety, LLC 1190 LaHaye Road Mamou, Louisiana, 70554 (337) 831-2708 | | |

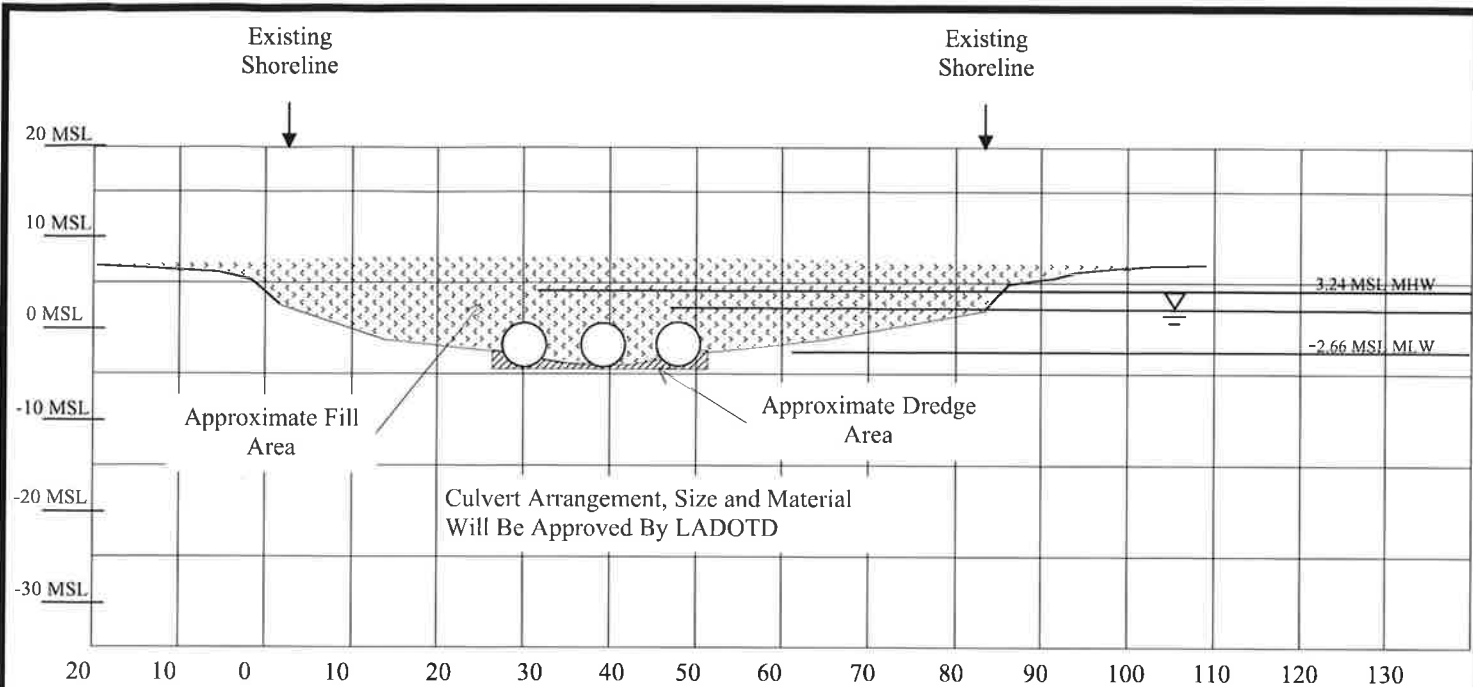

CROSS SECTION C1—C1'

Figure 7,
Revised
5/30/2016

Cross Section of Proposed Bulkhead Completion Project.
M & C Oilfield Services, LLC.

Drawing By:
Encore

Project #
400.50

Date:
05/30/16

Encore Environmental & Safety, LLC
1190 LaHaye Road
Mamou, Louisiana, 70554
(337) 831-2708