

ARCHITECTS SOUTHWEST, P.C.
ASSOCIATE ARCHITECT
534 JEFERSON ST.
LAFAYETTE, LOUISIANA 70501
TEL 337.237.2211
FAX 337.237.2213

DOMINGUE, SZABO & ASSOCIATES, INC.
CIVIL ENGINEER
102 ASMA BLVD., STE 305
LAFAYETTE, LOUISIANA 70508
TEL 337.232.5182
FAX 337.237.7132

GRASS ROOTS, INC.
LANDSCAPE ARCHITECT
124 BEAU PRE ROAD
LAFAYETTE, LOUISIANA 70508
TEL 337.232.5967
FAX 337.232.1469

L.A. FUESS PARTNERS, INC.
STRUCTURAL ENGINEER
 3333 LEE PARKWAY, STE. 300
 DALLAS, TEXAS 75219
 TEL 214.871.7010
 FAX 214.959.0065

SUMMIT CONSULTANTS, INC.
MECH/PLUMB/ELEC ENGINEER
1300 SUMMIT AVE, STE 500
FORT WORTH, TEXAS 76102
TEL 817.878.4242
FAX 817.878.4240

WRIGHTSON, JOHNSON, HADDON
& WILLIAMS, INC.
AV/IT CONSULTING
4801 SPRING VALLEY RD., STE 113
DALLAS, TEXAS 75244
TEL 972.934.3700
FAX 972.934.3720

MSB SECURITY CONSULTING, INC.
SECURITY CONSULTING
6705 HWY 290 WEST, STE 502
AUSTIN, TEXAS 78735
TEL 512.680.3480
FAX 512.535.1122



**BELL HELICOPTER
101 TOWER DRIVE
LAFAYETTE, LOUISIANA 70508**

PROJECT #: 14011-00	MANAGER: GAR
ISSUED FOR: CONSTRUCTION	DRAFTER: MET
DATE: 08/25/14	CHECKED: GAR

COMPOSITE FLOOR PLAN


SHEET

A0-3

OF


SHEETS

Copyright © 2014 Hahnfeldt, Heller, Stanford, J.

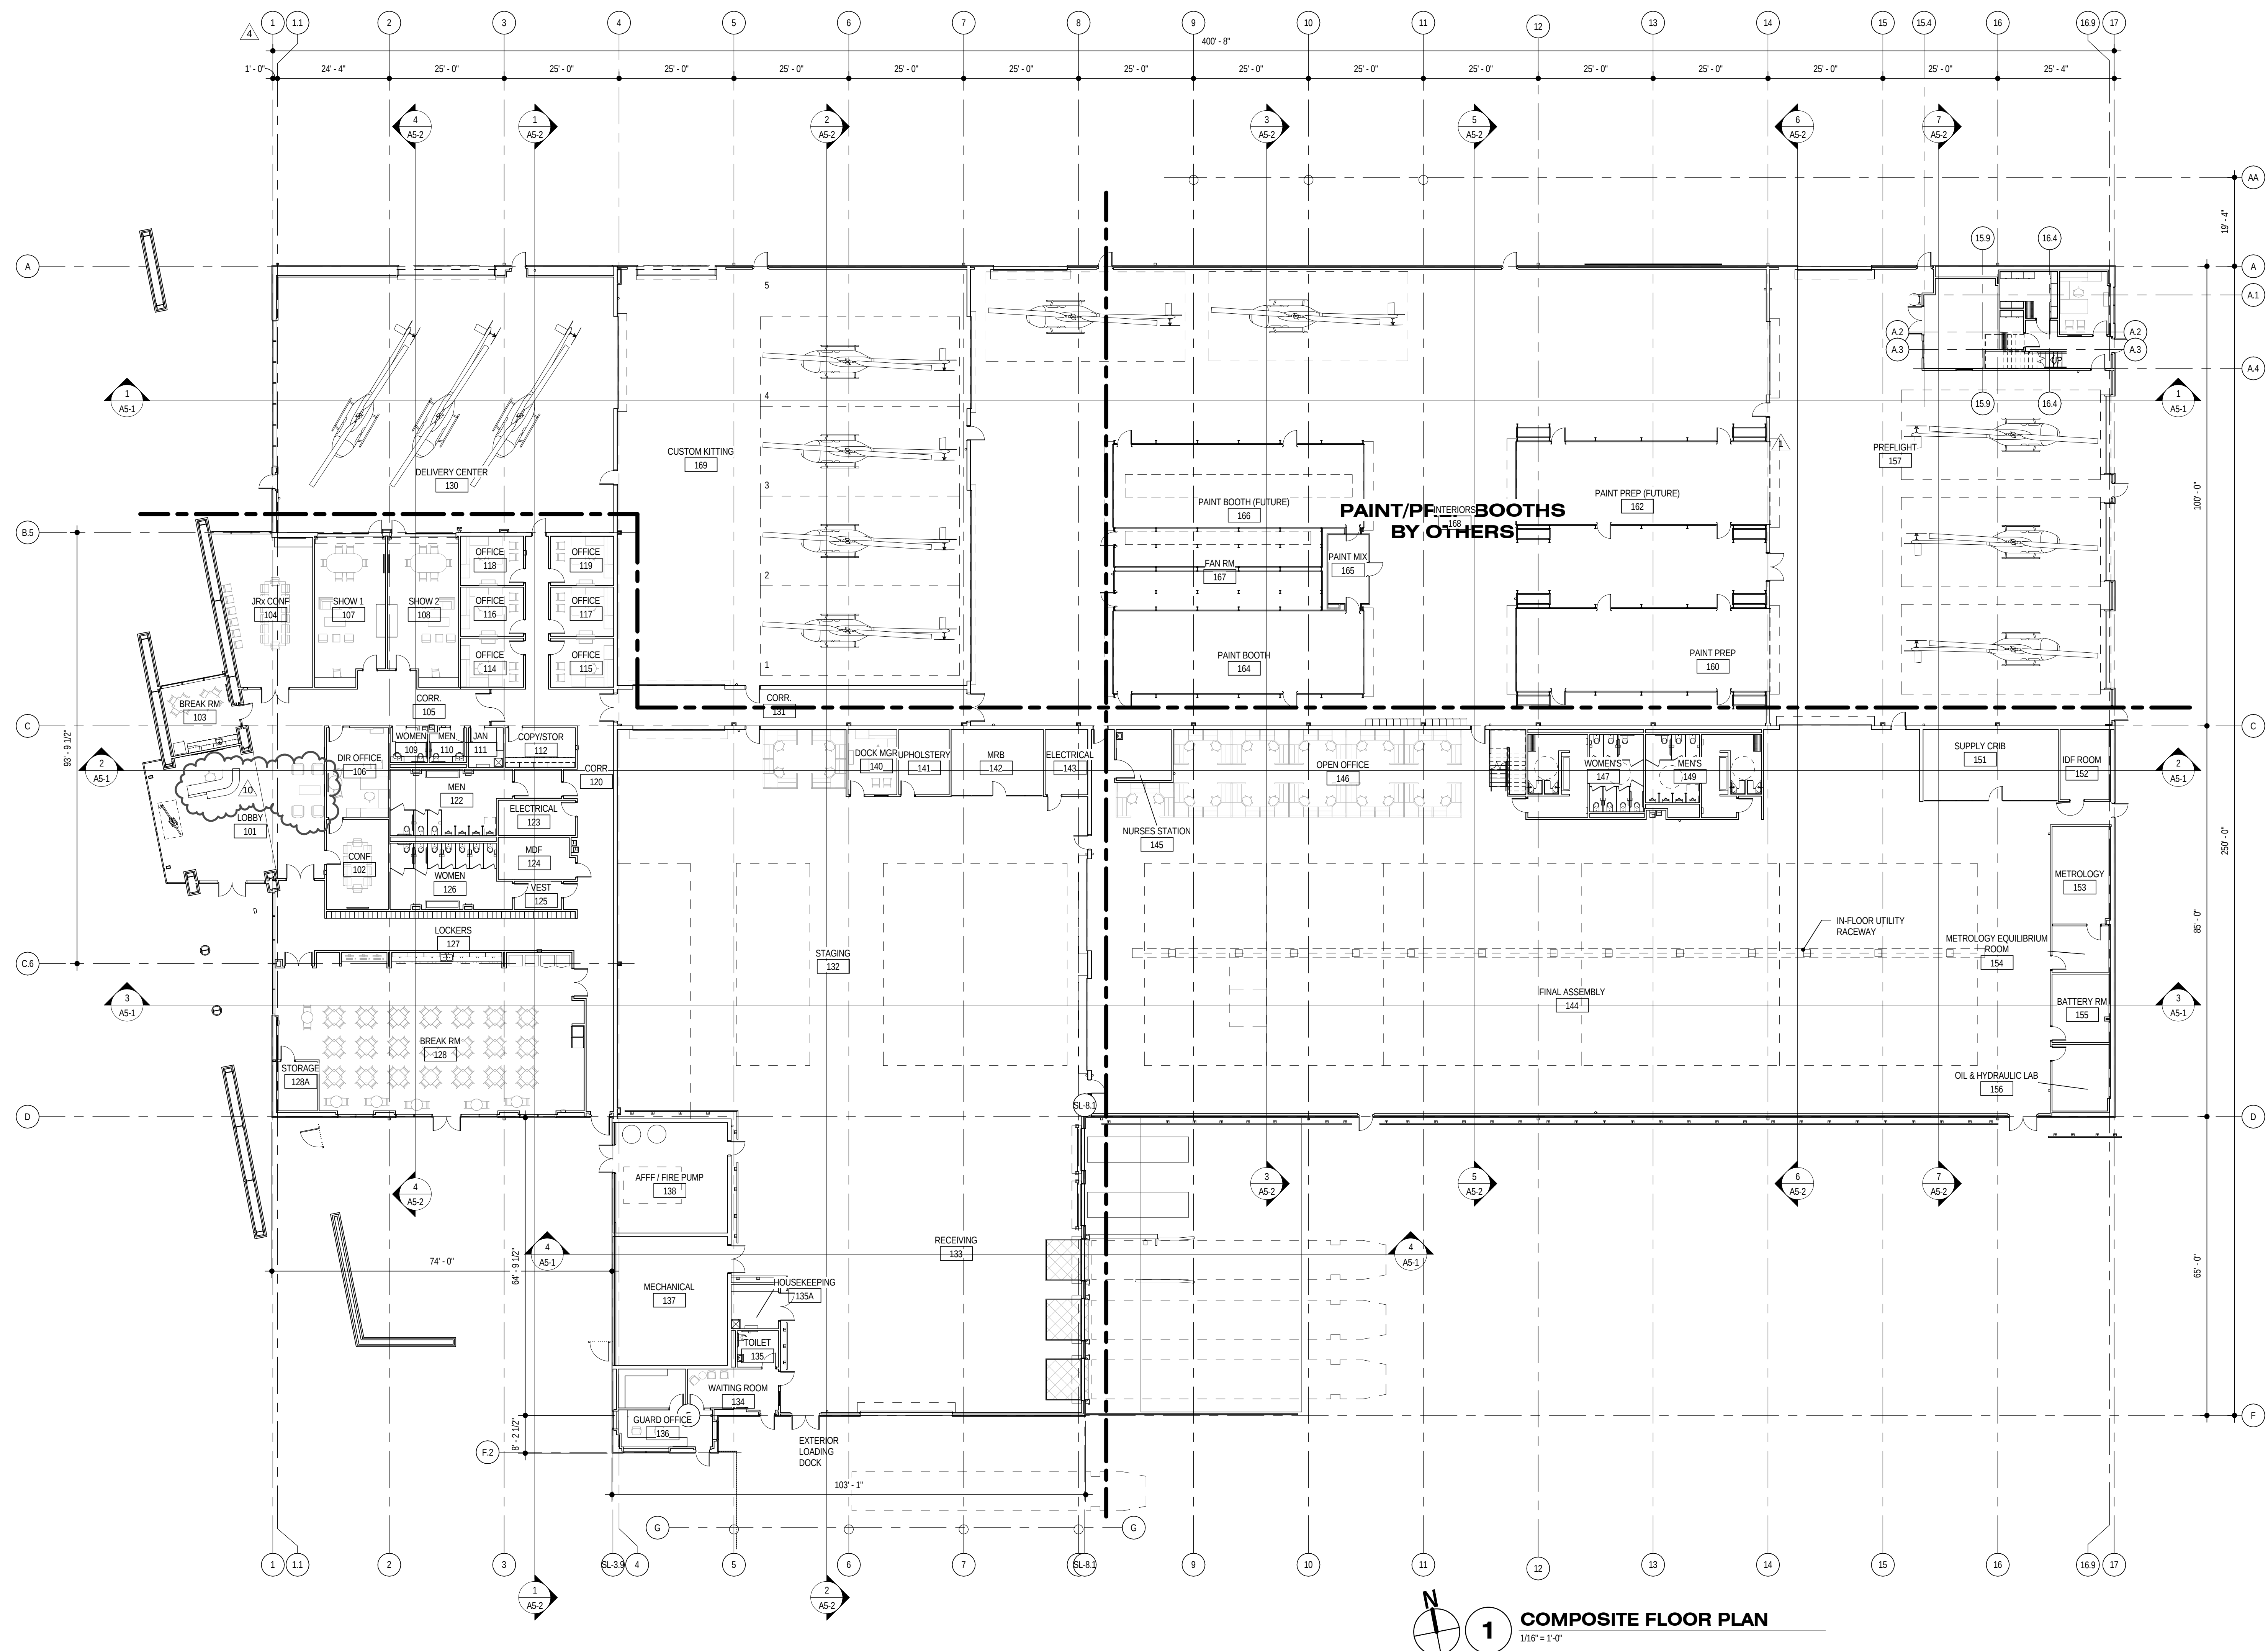

NOTES

KEY PLAN


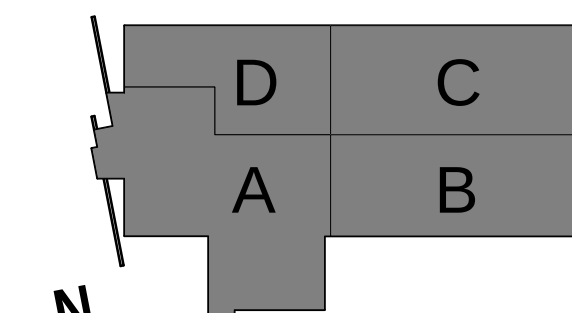


REVISIONS

DENOTED BY $\triangle$

	ADDENDUM NO. 1	09/09/14
	ASI NO. 1	09/26/14
	ASI NO. 20R	03/20/15

C:\Users\Mark\Documents\2000 Revit Projects\1401-100 Bell ISLS\1401-100 Bell ISLS_Locals.rvt
9/9/2014 6:47:49 PM

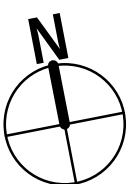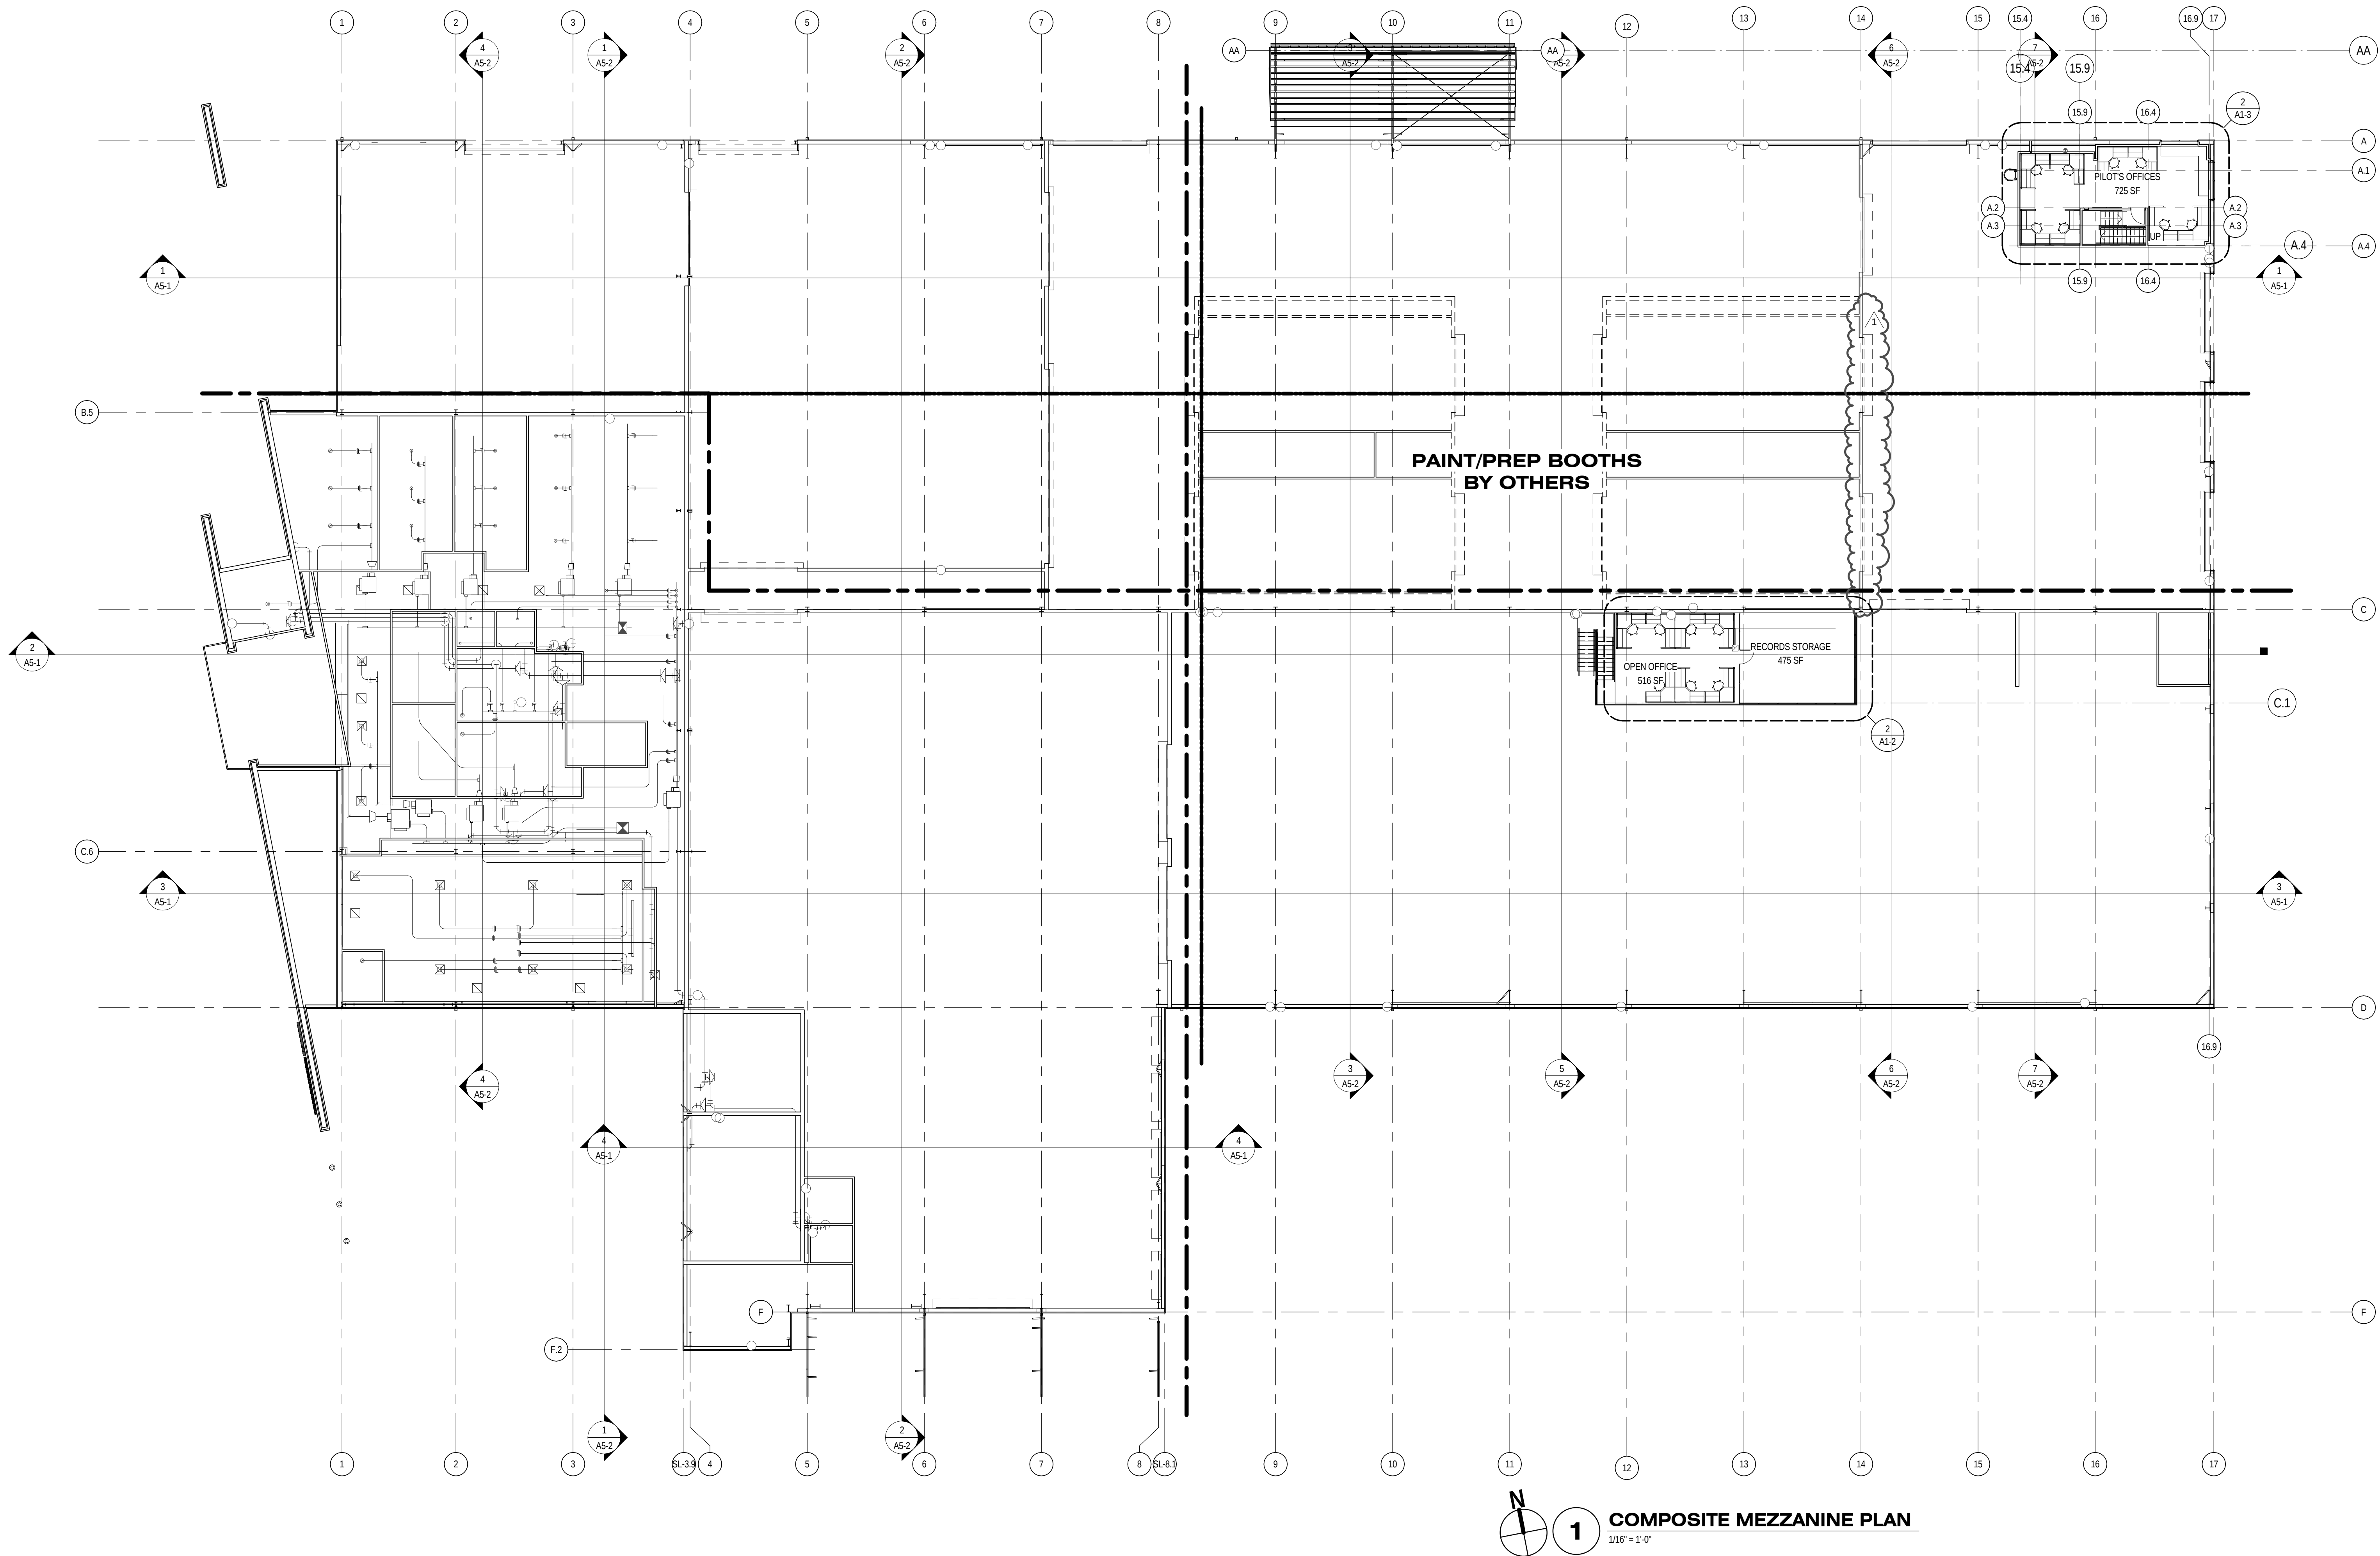

1

COMPOSITE MEZZANINE PLAN


1/16\" = 1'-0"

GROSS BUILDING AREA

1ST LEVEL	82647 SF
MEZZANINE	997 SF
MEZZANINE	783 SF
	84427 SF

NOTES

KEY PLAN

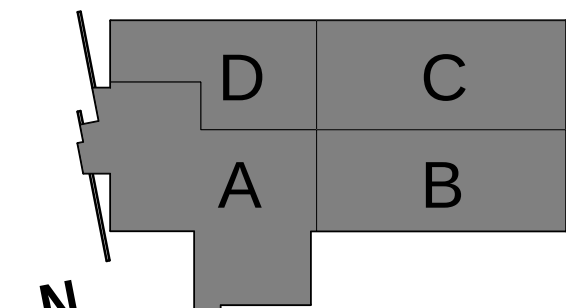

REVISIONS

ADDENDUM NO. 1

DENOTED BY

09/09/14

**Hahnfeld
Hoffer
Stanford** LLC

200 Bailey Ave., Suite 200
Fort Worth, Texas 76107
817.921.5928
817.302.0692 fax

CONSULTANTS

ARCHITECTS SOUTHWEST, P.C.
ASSOCIATE ARCHITECT
334 JEFFERSON ST.
LAFAYETTE, LOUISIANA 70501
TEL 337.237.2211
FAX 337.237.2213

DOMINGUE, SZABO & ASSOCIATES, INC.
CIVIL ENGINEER
102 ASMA BLVD., STE 305
LAFAYETTE, LOUISIANA 70508
TEL 337.232.5182
FAX 337.232.7132

GRASS ROOTS, INC.
LANDSCAPE ARCHITECT
124 BEAU PIRE ROAD
LAFAYETTE, LOUISIANA 70508
TEL 337.232.5967
FAX 337.232.1469

L.A. FUESS PARTNERS, INC.
STRUCTURAL ENGINEER
3333 LEE PARKWAY, STE. 300
DALLAS, TEXAS 75219
TEL 214.871.7010
FAX 214.959.0065

SUMMIT CONSULTANTS, INC.
MECH/PLUMB/ELEC ENGINEER
1300 SUMMIT AVE., STE 500
FORT WORTH, TEXAS 76102
TEL 817.878.4242
FAX 817.878.4240

WRIGHTSON, JOHNSON, HADDON
& WILLIAMS, INC.
AVIT CONSULTING
4801 SPRING VALLEY RD., STE 113
DALLAS, TEXAS 75244
TEL 972.934.3700
FAX 972.934.3720

MSB SECURITY CONSULTING, INC.
SECURITY CONSULTING
6705 HWY 290 WEST, STE 502
AUSTIN, TEXAS 78735
TEL 512.680.3480
FAX 512.535.1122



JRX FINAL ASSEMBLY FACILITY

**BELL HELICOPTER
101 TOWER DRIVE
LAFAYETTE, LOUISIANA 70508**

PROJECT #: 14011-00 MANAGER: GAR
ISSUED FOR: CONSTRUCTION DRAFTER: MET
DATE: 09/25/14 CHECKED: GAR

COMPOSITE MEZZANINE
PLAN

SHEET

A0-4

OF SHEETS

Copyright © 2014 Hahnfeld Hoffer Stanford, LLC