

# Exhibit BB. Germania Site All Utilities Infrastructure Map



# Germania Site All Utilities Infrastructure Map

Germania Site  
Ascension Parish, LA

BRAC




Ascension Parish

## LEGEND

- Site Boundary (435.63± ac.)
- Parish Boundary
- Additional Parcels
- P Proposed Potable Water Well (90,000 GPD)
- T Proposed Natural Gas Tap & Metering Station
- W Proposed Wastewater Treatment Plant
- AT&T Telecommunication Line
- 8" Ascension Parish Potable Water Line
- Entergy Single Phase 13.8kV Electrical Line
- 20" Enlink Natural Gas Transmission Line
- Proposed 6" Wastewater Line (4,360± LF)
- Stream
- Existing Roadway**
- Rural State Highway
- Railroad

Date:	7/11/2023
Project Number:	212161
Drawn By:	BMS
Checked By:	EEB

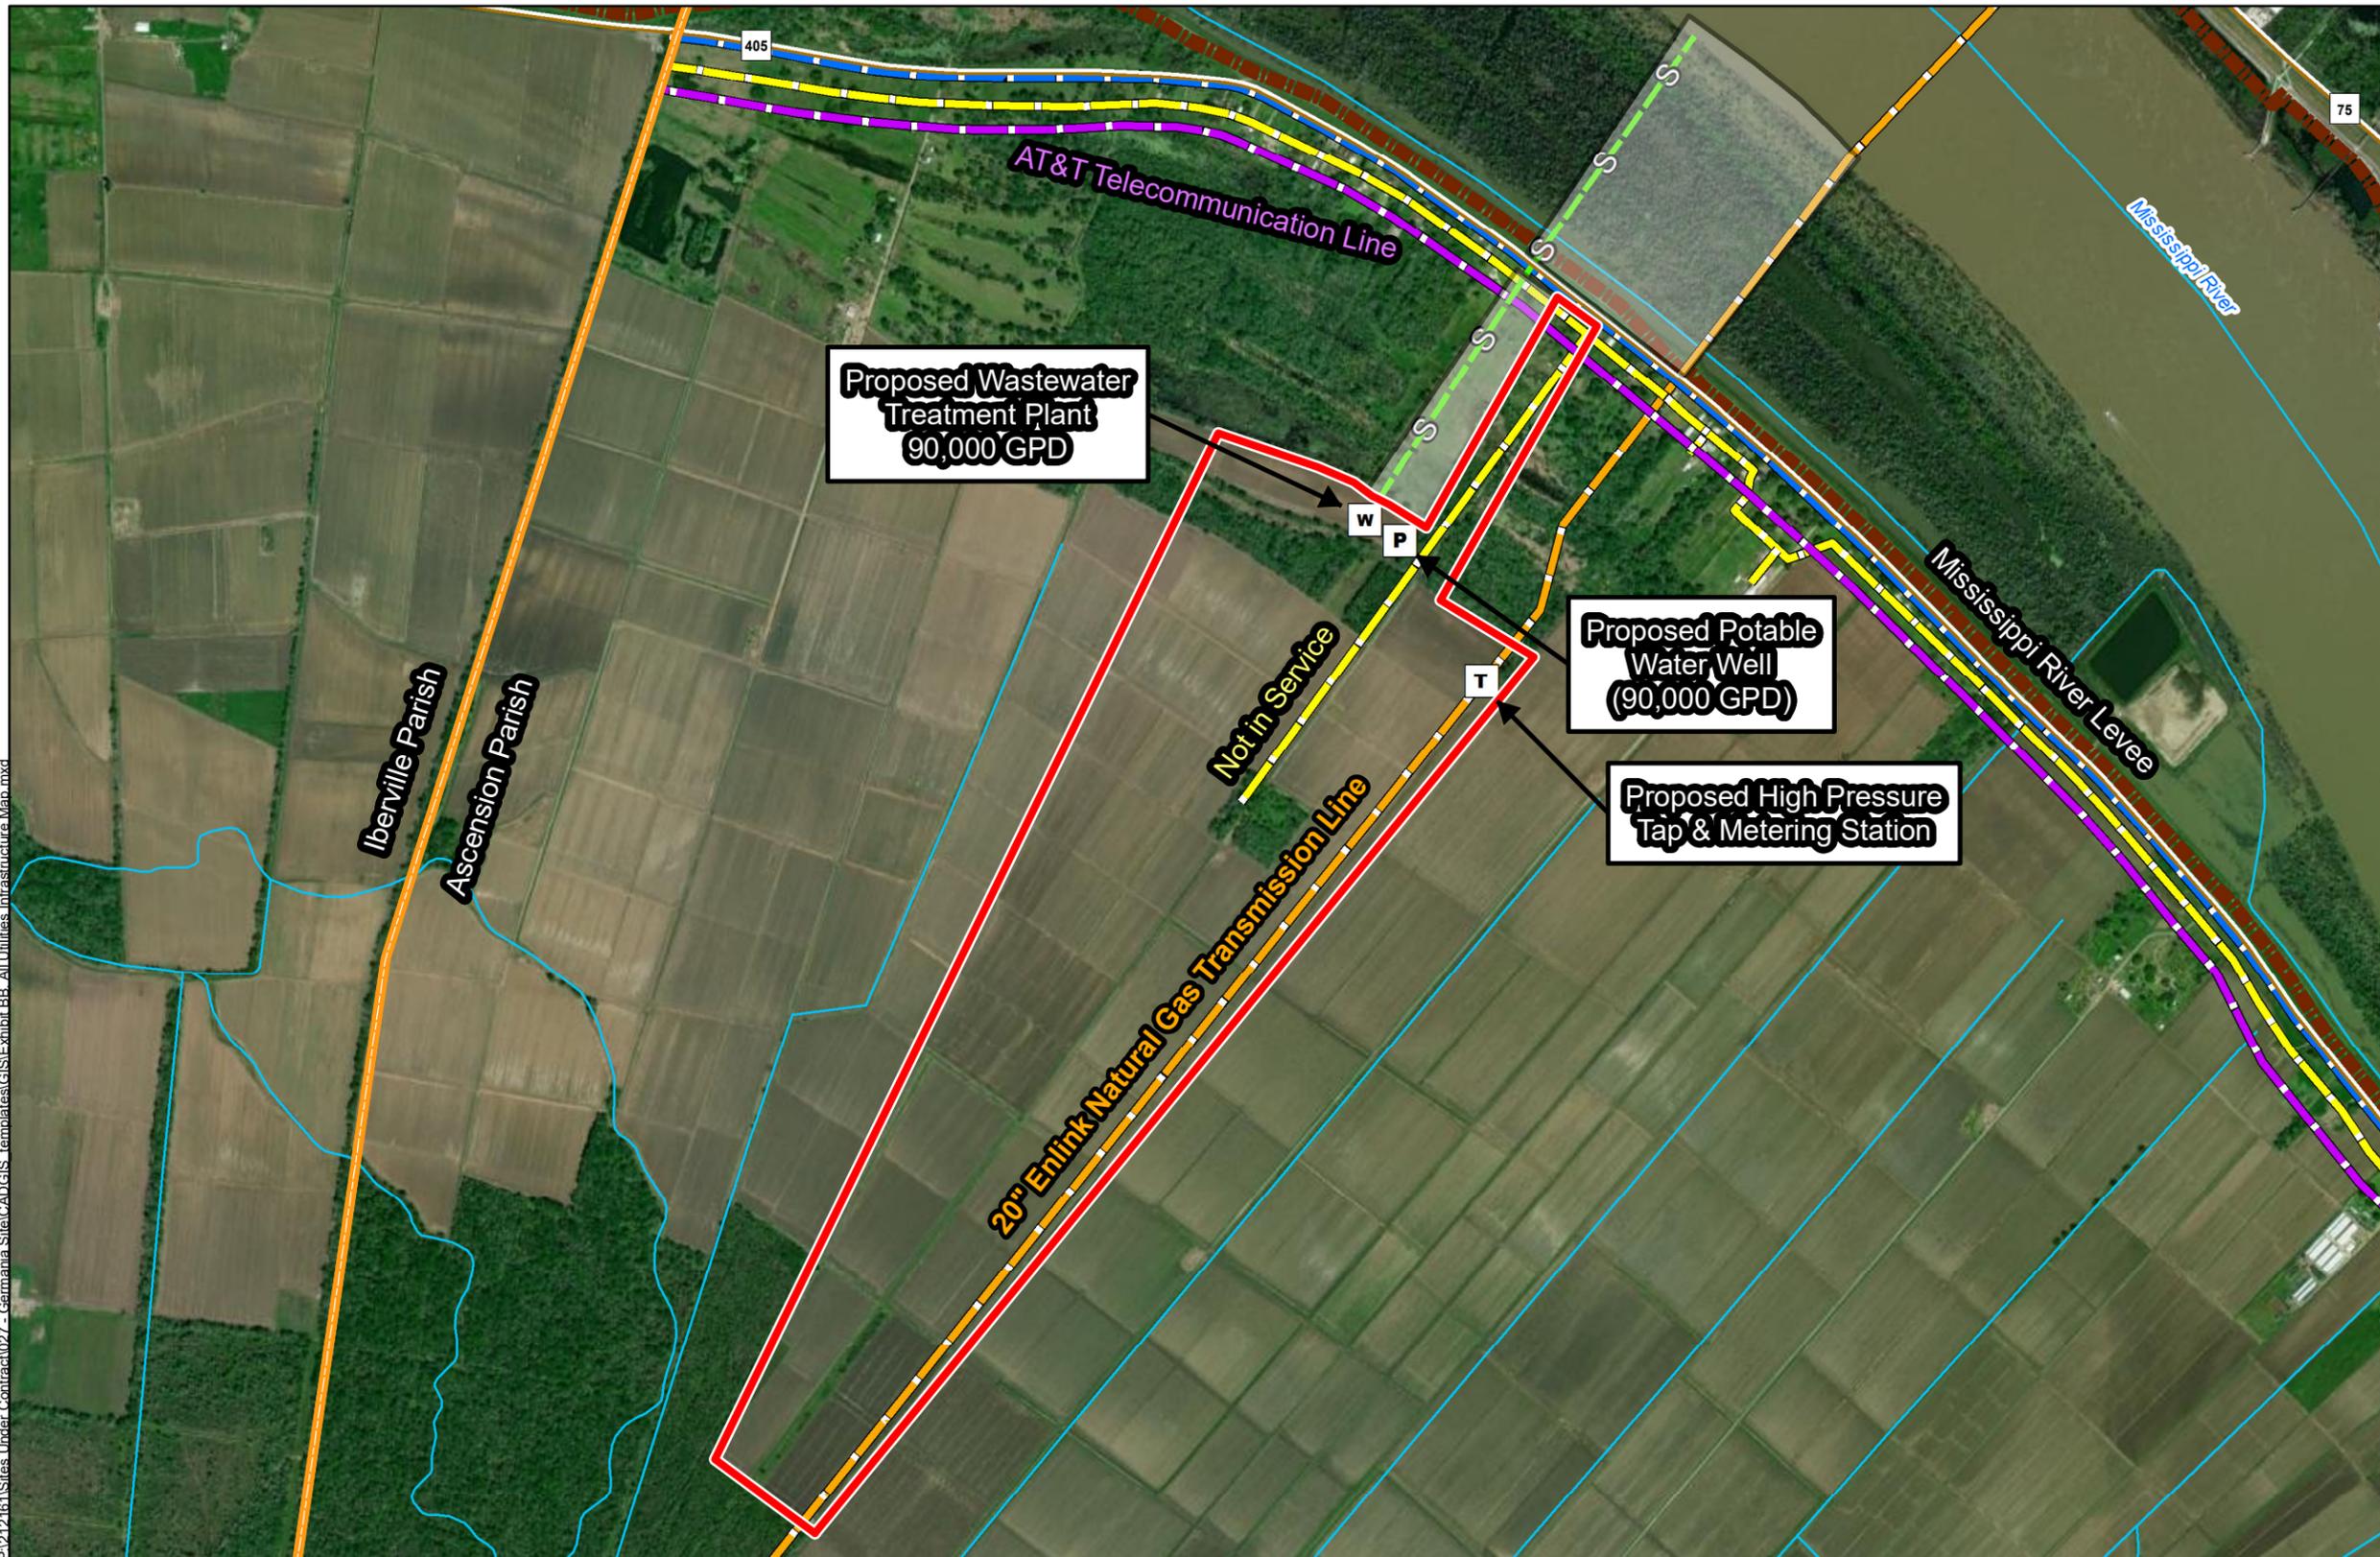

General Notes:

1. No attempt has been made by CSRS, Inc. to verify site boundary, title, actual legal ownership, deed restrictions, servitudes, easements, or other burdens on the property, other than that furnished by the client or his representative.
2. Transportation data from 2013 TIGER datasets via U.S. Census Bureau at <ftp://ftp2.census.gov/geo/tiger/TIGER2013>.
3. Utility information from visual inspection and/or the individual utility operators. Exact field location has not been determined by survey. The lines shown are an approximate representation only and may have been offset for depiction purposes.
4. 2015 aerial imagery from USDA-APFO National Agricultural Inventory Project (NAIP) and may not reflect current ground conditions.



P:\212161\Sites Under Contract\027 - Germania Site\CAD\GIS Templates\GIS\Exhibit.BB - All Utilities Infrastructure Map.mxd