

# Exhibit BB. Kitchco Ryans Way All Utilities Infrastructure Map



# Kitchco Ryans Way All Utilities Infrastructure Map

Kitchco Ryans Way  
Webster Parish, LA


NLEP



Webster Parish

LEGEND


- Site Boundary (51.46 Ac.±)
- ▲ Proposed Tap and Metering Station
- G Proposed 4-inch Natural Gas Line
- G Proposed CenterPoint 4-inch Natural Gas Line
- G Existing CenterPoint 6-inch Natural Gas Line
- Existing City of Minden 3-Phase Electrical Distribution Line
- Existing City of Minden 8-inch Potable Water Line
- AT&T Telecommunication Line
- Existing City of Minden 8-inch Gravity Sewer Line
- National Pipeline Mapping System**
- NATURAL GAS
- Existing Roadway**
- Interstate
- Local Roads

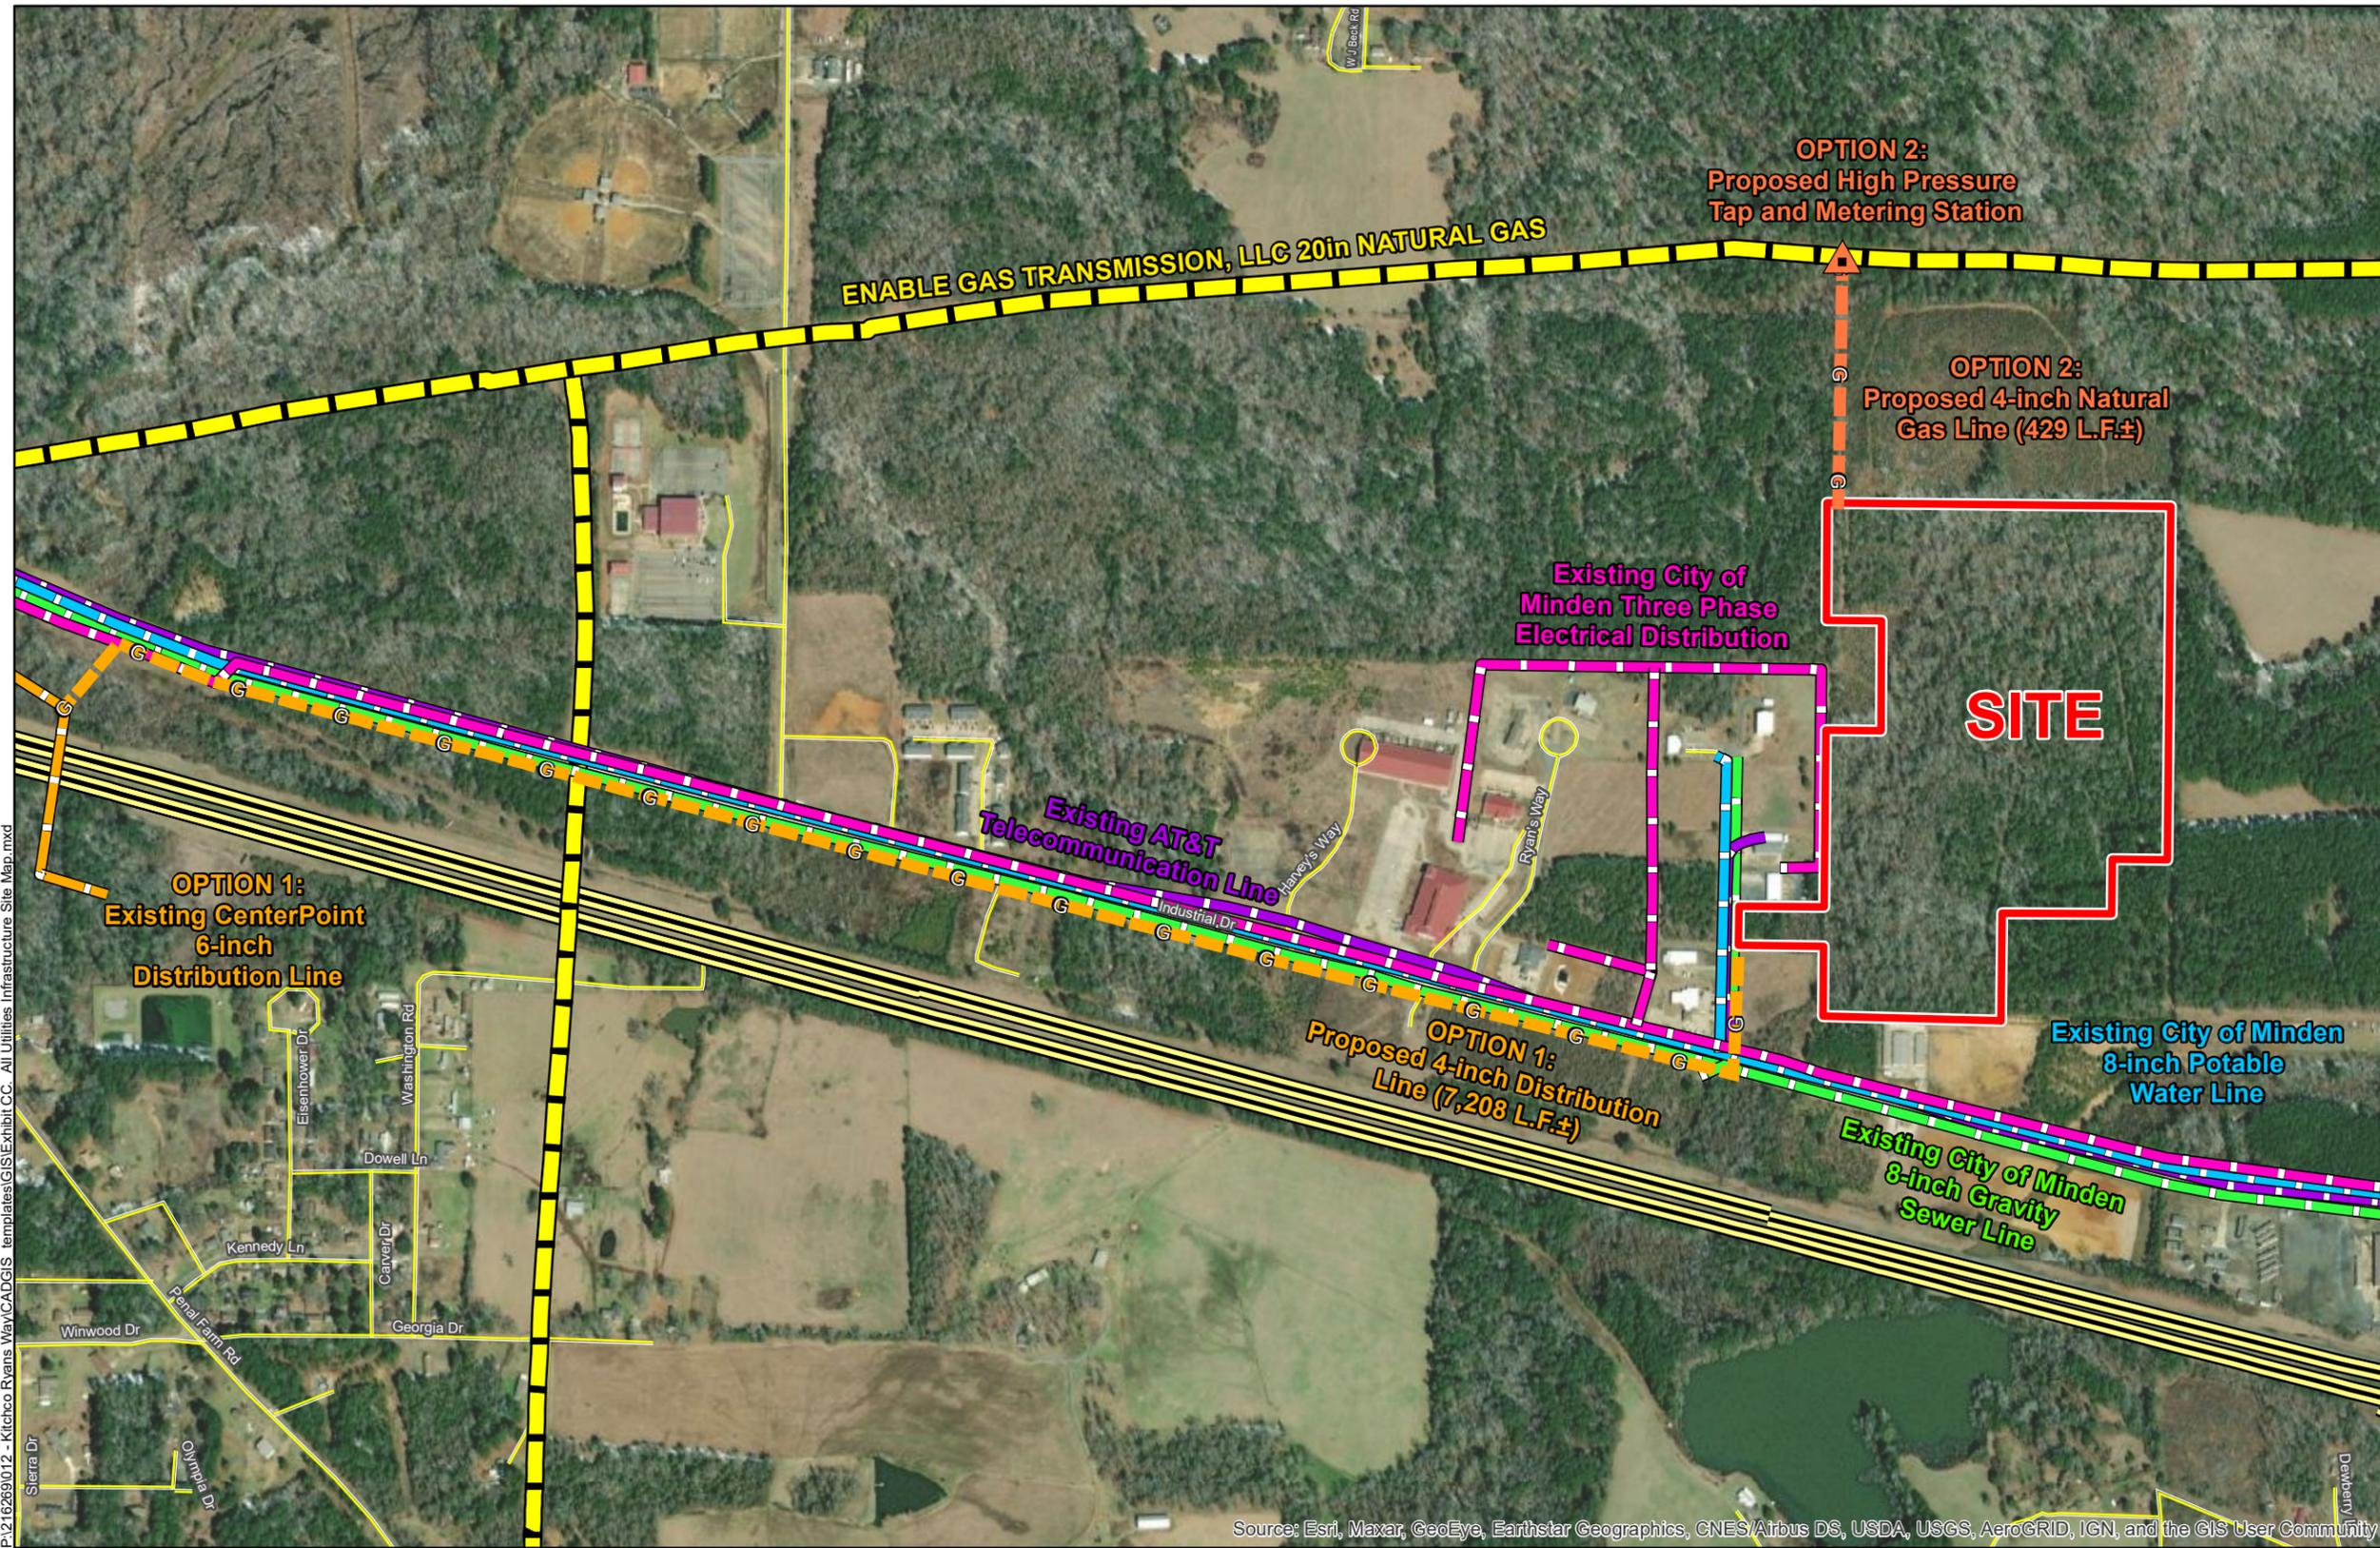

P:\216289\012 - Kitchco Ryans Way\CAD\GIS templates\GIS\Exhibit.LCC - All Utilities Infrastructure Site Map.mxd

Source: Esri, Maxar, GeoEye, Earthstar Geographics, CNES/Airbus DS, USDA, USGS, AeroGRID, IGN, and the GIS User Community

- General Notes:
1. No attempt has been made by CSRS, Inc. to verify site boundary, title, actual legal ownership, deed restrictions, servitudes, easements, or other burdens on the property, other than that furnished by the client or his representative.
  2. Transportation data from 2013 TIGER datasets via U.S. Census Bureau at [ftp://ftp2.census.gov/geo/tiger/TIGER2013](http://ftp2.census.gov/geo/tiger/TIGER2013).
  3. 2015 aerial imagery from ESRI Online Basemaps and may not reflect current ground conditions.
  4. Utility information from visual inspection and/or the individual utility operators. Exact field location has not been determined by survey. The lines shown are an approximate representation only and may have been offset for depiction purposes.

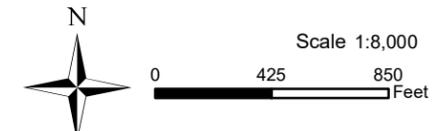

Date:	1/28/2022
Project Number:	
Drawn By:	SEW
Checked By:	EEB

