

# Exhibit 6 - Site Map of Utilities

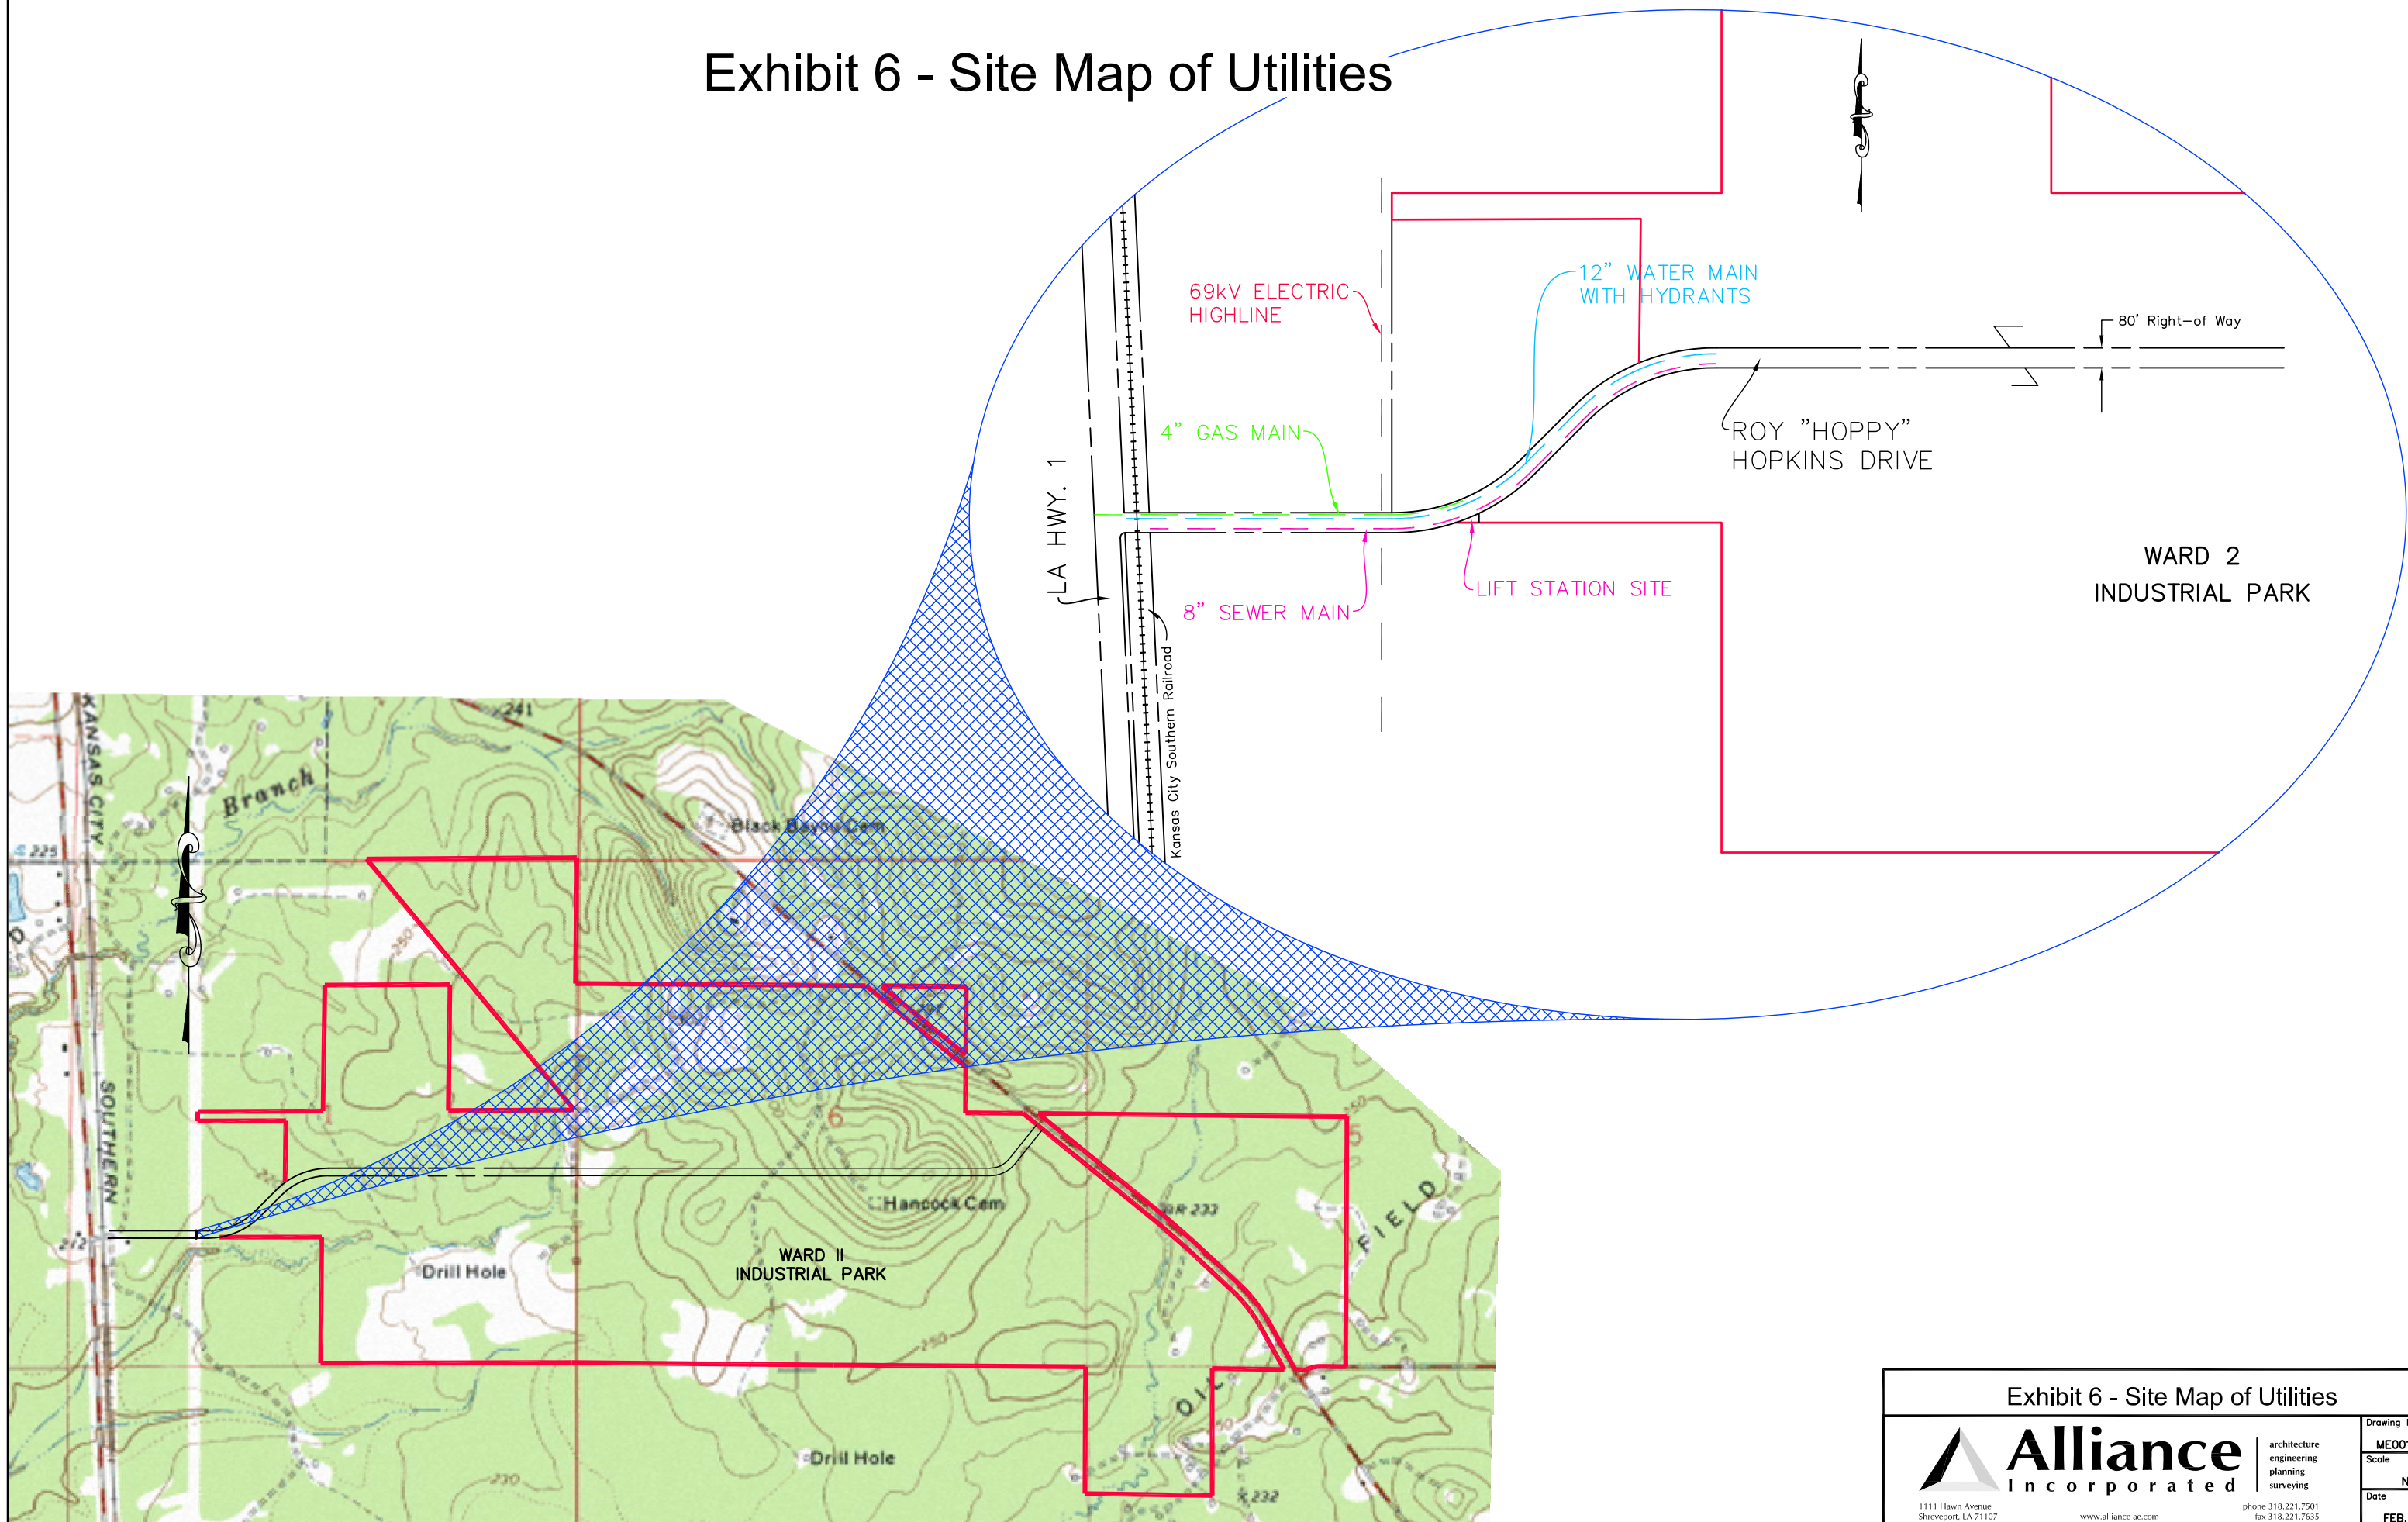


Exhibit 6 - Site Map of Utilities



Drawing No.	ME0018-EX6
Scale	NTS
Date	FEB. 2012