



Exhibit G. Grezaffi South Site Property Rights of Way Exhibit

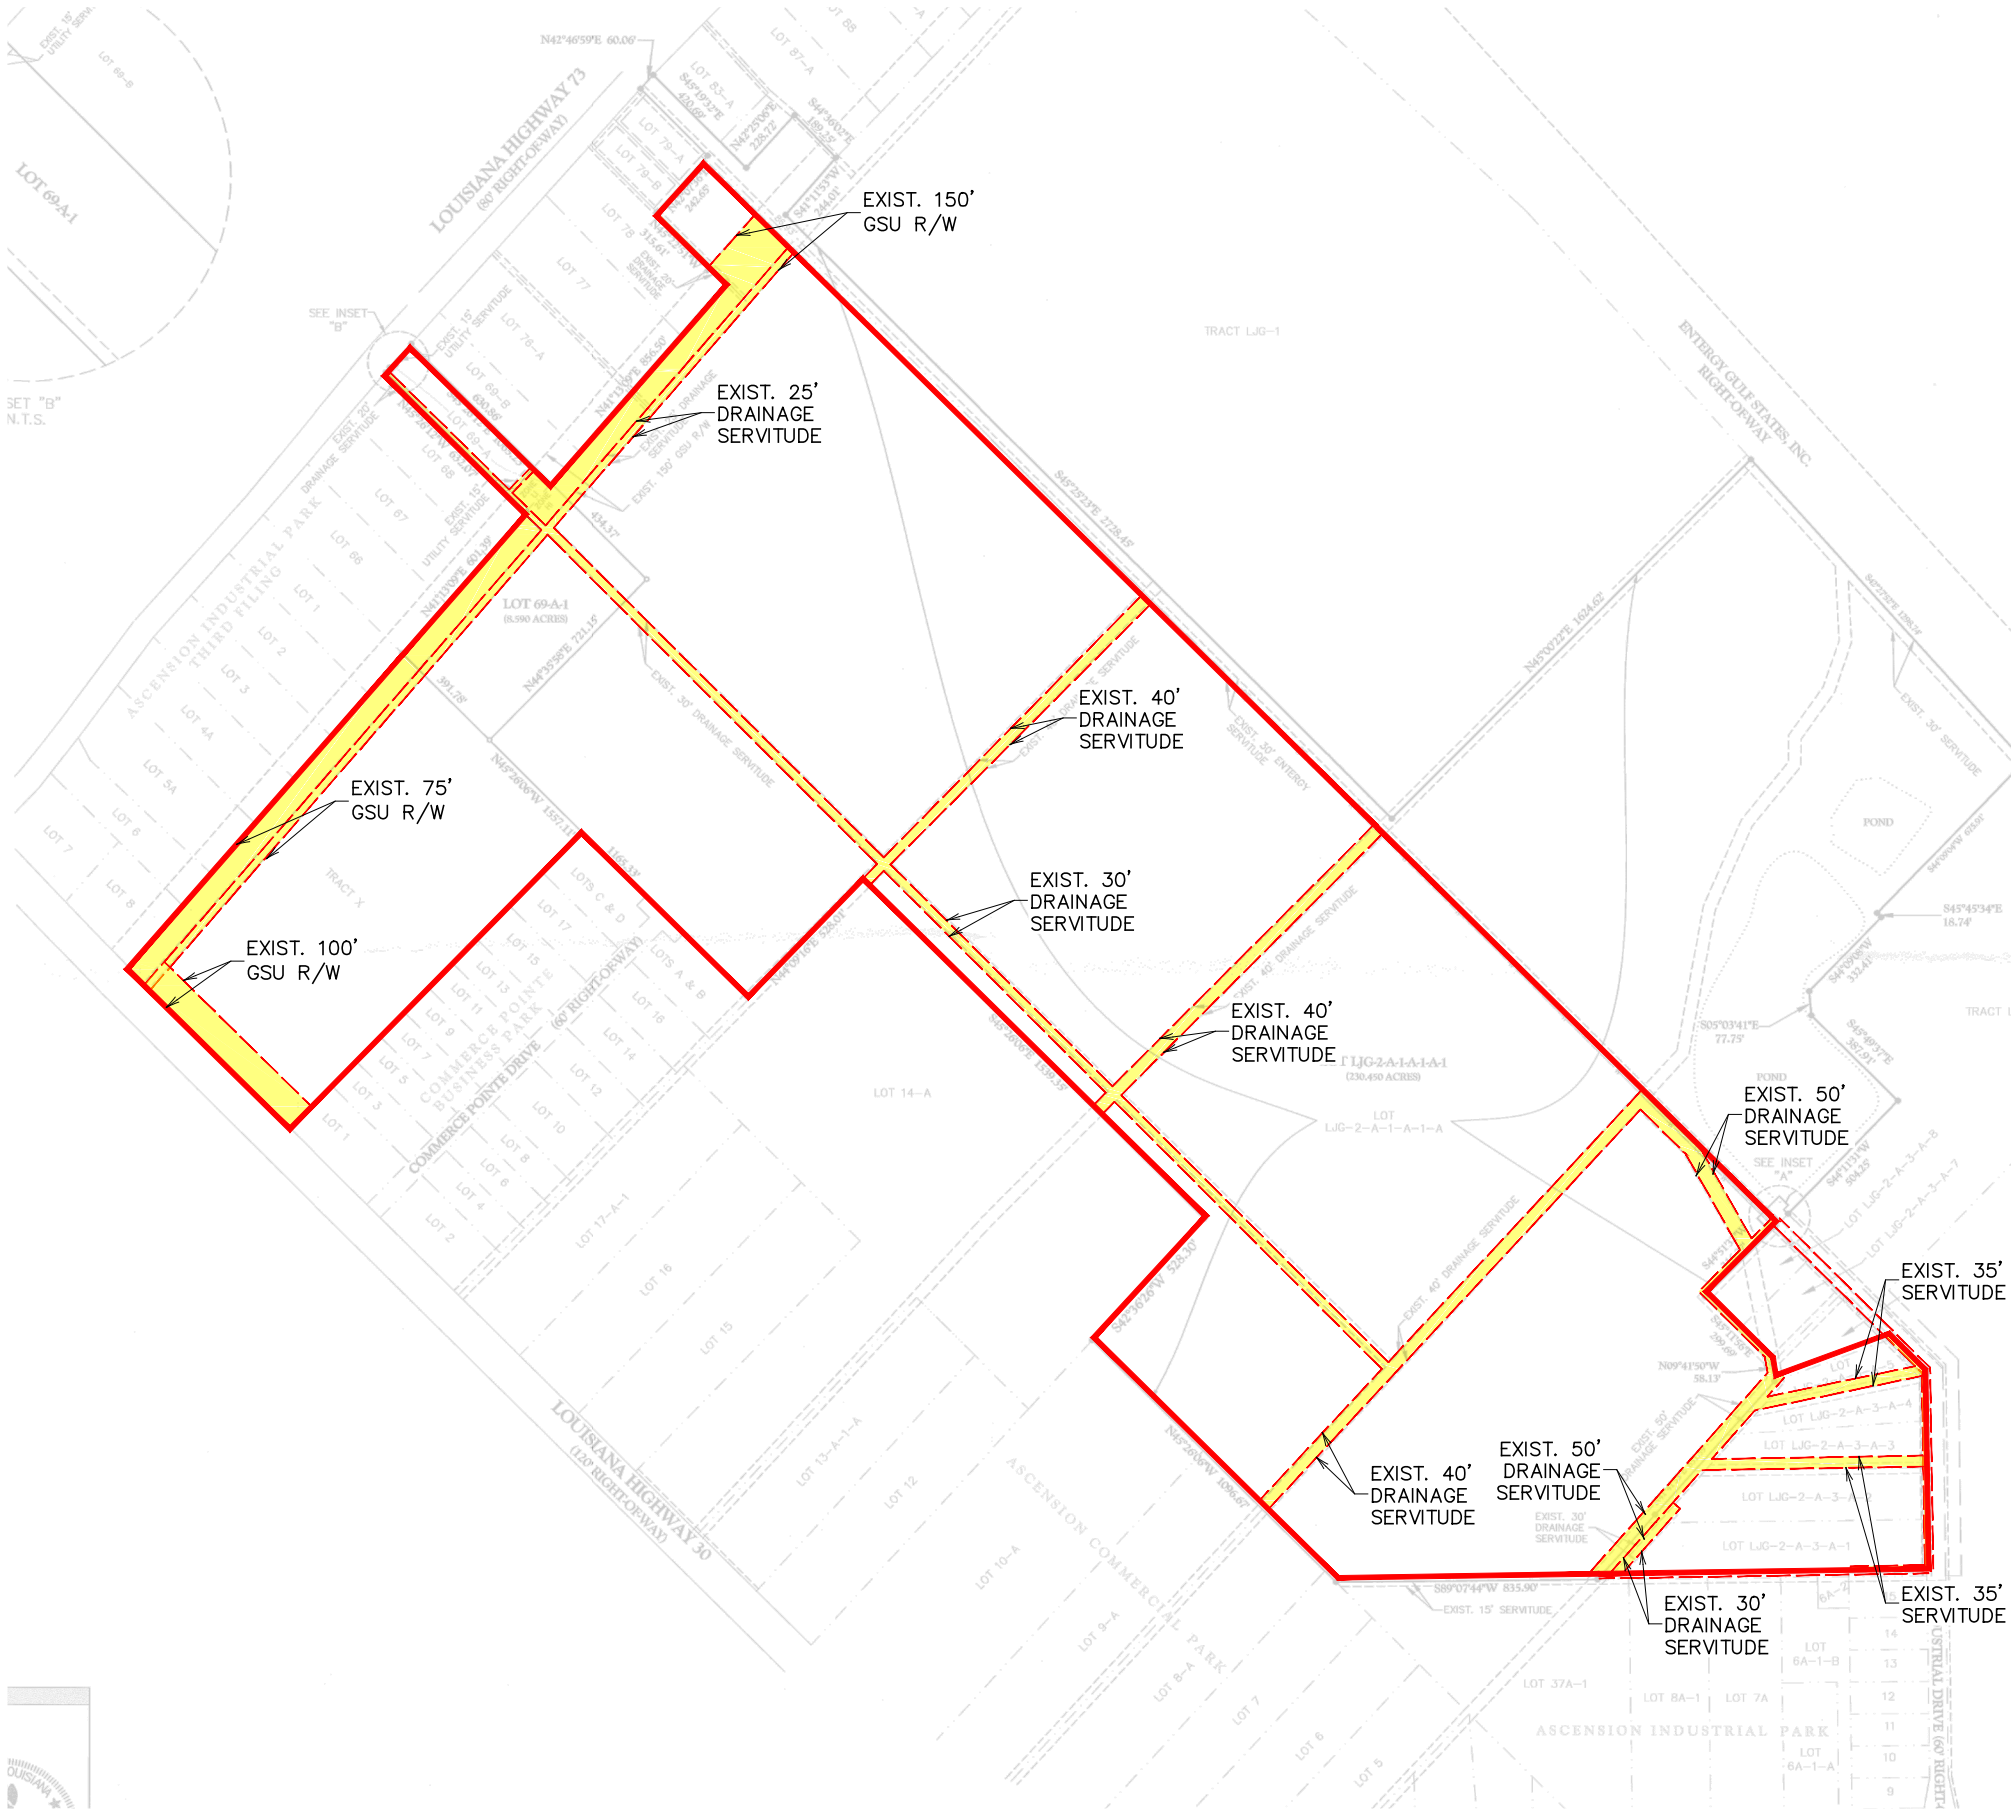

- NOTES:
- 1. NO ATTEMPT HAS BEEN MADE BY CSRS, INC. TO VERIFY TITLE, ACTUAL LEGAL OWNERSHIPS, DEED RESTRICTIONS, SERVITUDES, EASEMENTS, OR OTHER BURDENS ON THE PROPERTY, OTHER THAN THAT FURNISHED BY THE CLIENT OR HIS REPRESENTATIVES.
 - 2. REFERENCE DOCUMENTS:
 - 2.1. "MAP SHOWING RESUBDIVISION OF LOT 69-A AND LOT LJG-2-A-1-A-1-A INTO LOT 69-A-1 AND LOT LJG-2-A-1-A-1-A-1-A-1 BY QUALITY ENGINEERING AND SURVEYING, L.L.C. DATED 4/1/2014."
 - 2.2. "MAP SHOWING THE RESUBDIVISION OF TRACT A1A1-A-1-A-1-A-2 A PORTION OF TRACT A1A1-A-1-A-1-A-1-A AND TRACT 98-A-2 INTO TRACT LJG-1 TRACT, LJG-2, TRACT 89-A FORMERLY BELONGING TO COLONIAL SUGARS CO. LOTS 2 AND 3 OF THE TRUDEAU PARTITION LOCATED IN SECTION 50 T 9 S - R 2 E, ASCENSION PARISH, LOUISIANA, FOR L.J. GREZAFFI, DBA L.J.G. LAND COMPANY" BY CHUSTZ SURVEYING, L.L.C. DATED 10/2/2003.
 - 2.3. "MAP SHOWING RESUBDIVISION OF LOT LJG-2-A-3-A-1, LJG2-A-3-A-2, LJG-2-A-3-A-3, LJG-2-A-3-A-4, LJG-2-A-3-A-5, LJG-2-A-3-A-6, LJG-2-A-3-A-7, LJG-2-A-3-A-8" BY QUALITY ENGINEERING & SURVEYING, L.L.C. DATED 11/8/2013.
 - 2.4. CASH SALE SLC, INC. TO PRICECO, L.C., DATED NOVEMBER 19, 2012; ASCENSION PARISH CLERK OF COURT INSTRUMENT NO. 812219
 - 3. ASCENSION PARISH ASSESSOR PARCEL DATA.
 - 4. SECTION LINES HAVE NOT BEEN FIELD VERIFIED AND ANY SHOWN ARE FOR GENERAL LOCATIVE INFORMATION ONLY.
 - 5. WETLANDS: A JURISDICTIONAL WETLAND DETERMINATION HAS NOT BEEN DONE BY CSRS, INC. AND IS NOT PART OF THIS SURVEY.
 - 6. THIS IS NOT A PROPERTY BOUNDARY SURVEY AND IS NOT INTENDED TO MEET THE LOUISIANA STANDARDS OF PRACTICE FOR PROPERTY BOUNDARY SURVEYS. BEARINGS AND DISTANCES OF PARCEL WERE OBTAINED FROM REFERENCE DOCUMENT 2.1, 2.2, 2.3., AND 2.4.

- SITE BOUNDARY (212.87 AC. ±)
- SERVITUDE/R.O.W. AREA (19.15 AC. ±)

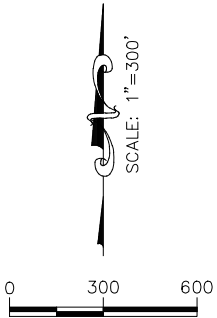

CSRS
IMAGINE SHAPE DELIVER
6767 Perkins Road Suite 200 Baton Rouge, LA 70808
Telephone: 225 769-0546 Fax: 225 767-0060
www.csrrsonline.com

Grezaffi North Site
Ascension Parish, LA

Revisions:		
#	Date	Description
Key Plan:		

Baton Rouge Area Chamber.

Sheet Title:
Grezaffi South Site
Rights of Way Exhibit

Date:	November 4, 2014
Project Number:	213084.20.002
Drawn By:	MAT
Checked By:	TMG
Sheet:	