

T 9 S - R 14 E
SECTIONS 10 & 11

- NOTES:
- Zoning: C4 Highway Commercial
 - Reference Maps:
 - Map showing subdivision of 398,250 Acres Tract Garrett Properties Limited Partnership Levis Partners, L.L.C. & Robert Levis Development, L.L.C. Properties, into Tract 1-5 Robert Levis Development, L.L.C. Property. Prepared By: Evans-Graves Engineers, Inc. Dated: December 12, 2007. Approved by Slidell Planning Commission: December 18, 2007. Recorded Map File Number: 4599 Dated December 19, 2007.
 - Exhibit showing 398,250 Acres Tract Garrett Properties Limited Partnership Levis Partners, L.L.C. & Robert Levis Development, L.L.C. Properties. Prepared By: Evans-Graves Engineers, Inc.
 - Basis of Bearing Referenced to Reference Map "A"
 - Flood Note: In accordance with FEMA Flood Insurance Rate Map Panel Number 225205 0420 E, dated April 21, 1999, for St. Tammany Parish, Louisiana; the property hereon is located in:
 - Flood Zone "B" (Areas between of the 100-year flood and 500-year flood; or certain areas subject to 100-year flooding with average depths less than one (1) foot or where the contributing drainage area is less than one square mile; or areas protected by levees from the base flood)
 - Flood Zone "A4 (EL-9)" (Areas of 100-year flood; base flood elevations and flood hazard factors determined).
 - Flood Zone "C" (Areas of Minimal flooding).
 In accordance with Panel LA-MM41 dated January 18, 2006 of the new Advisory Base Flood Elevation (ABFE) Maps for St. Tammany Parish. The site is located in ABFE AE 10.
 - No attempt has been made by Acadia Land Surveying, L.L.C. to verify title, actual legal ownership, deed restrictions servitudes, easements, liens, right-of-way or other burdens on the property, other than that furnished by the client or his representative. There is no representation that all applicable servitudes and restrictions are shown hereon. The surveyor has made no title search or public record search in compiling the data for this survey.
 - Acadia Land Surveying, L.L.C. has not and does not provide Delineation of Jurisdictional Wetlands.
 - The words "Certify," "Certifies" or "Certification" as used herein is understood to be an expression of professional opinion by the surveyor, based upon his best knowledge, information, and belief, as such, it does not constitute a guarantee nor a warranty, expressed or implied.

LINE	BEARING	LENGTH
L1	N89°11'00"E	332.00
L2	N89°11'00"E	828.00
L3	S00°53'36"E	426.06
L4	N89°14'33"E	275.00
L5	N00°53'36"W	424.53
L6	S89°13'02"W	38.57
L7	N89°50'31"E	167.84
L8	N89°11'00"E	457.12
L9	S00°54'24"E	305.86
L10	N89°52'00"E	96.48
L11	N89°12'00"E	659.91
L12	N00°49'38"W	330.50
L13	S89°49'29"E	87.29
L14	N30°15'15"E	121.88
L15	N12°42'53"E	121.63
L16	N02°51'46"W	32.86
L17	N13°49'48"W	90.97
L18	N89°09'03"E	15.43
L19	N03°52'35"W	173.89
L20	N14°24'16"E	160.77
L21	S69°44'07"E	187.34
L22	S69°49'03"E	95.27
L23	S89°49'03"E	158.76
L24	S22°11'41"E	22.23
L25	S20°57'02"W	128.81
L26	S89°44'07"E	286.46
L27	S30°57'31"E	283.50
L28	S06°28'36"W	74.73
L29	S73°10'08"E	222.71
L30	N89°12'00"E	108.06
L31	S05°06'41"E	274.30
L32	S40°18'15"W	360.63
L33	S17°10'07"W	400.00
L34	S13°15'56"E	463.92
L35	S17°10'07"W	1008.64
L36	S25°24'20"W	128.51
L37	S17°10'07"W	74.80
L38	S17°10'07"W	2735.47
L39	S89°16'17"W	62.69
L40	N11°07'04"W	315.24
L41	S89°16'17"W	513.83
L42	S00°43'43"E	300.00
L43	S89°16'17"W	717.42
L44	S01°06'02"E	228.57
L45	S89°14'48"W	1706.07
L46	N47°23'05"W	173.89
L47	N47°23'05"W	135.00
L48	N40°30'52"W	227.82
L49	N47°51'19"W	262.08
L50	N89°12'00"E	148.93
L51	S47°51'19"W	283.97
L52	N40°35'57"W	57.15
L53	N00°41'29"W	1163.07
L54	N89°08'56"E	1322.65
L55	N89°20'48"E	659.33
L56	N00°41'29"W	660.34
L57	N89°12'00"E	659.05
L58	N00°57'42"W	663.45
L59	S89°57'41"W	46.81
L60	N22°11'41"E	278.16
L61	N11°49'04"W	172.18
L62	N00°23'27"W	340.90
L63	N26°32'28"W	239.41
L64	N89°12'00"E	331.12
L65	N36°08'27"W	197.32
L66	N14°05'38"W	1309.08
L67	N00°50'04"W	101.14
L68	N24°19'17"E	437.09
L69	N17°59'34"W	102.86
L70	S89°16'17"W	57.46
L71	N55°17'55"E	280.87
L72	N67°09'48"E	626.21
L73	N17°08'49"E	51.60
L74	N14°20'49"E	401.79
L75	N01°52'02"E	1259.20
L76	N06°26'01"W	1403.98
L77	N89°12'00"E	1292.68
L78	N47°51'12"E	50.00
L79	N47°52'34"E	50.00
L80	N45°19'19"W	338.94
L81	S47°51'19"W	163.54
L82	S47°50'04"W	50.00
L83	S47°51'19"W	50.00
L84	S89°12'00"E	1272.68
L85	S00°26'01"E	1403.98
L86	S01°52'02"E	1259.20
L87	S14°27'52"E	401.79
L88	S17°08'49"W	51.60
L89	S67°09'48"W	108.43
L90	S87°09'48"W	517.78
L91	S00°17'55"W	16.87
L92	S50°32'08"W	118.11
L93	S50°32'08"W	26.39
L94	S89°12'00"E	542.34
L95	S24°19'17"W	436.83
L96	S24°19'17"W	357.42
L97	S89°12'00"E	264.46
L98	N22°11'41"E	297.49
L99	S89°58'50"E	259.63
L100	S00°33'00"E	681.76
L101	N41°03'04"W	32.13
L102	N49°58'45"W	233.70
L103	N89°14'28"W	75.34
L104	N89°14'28"W	11.81
L105	S89°02'58"W	100.00
L106	N04°45'34"E	571.77
L107	N45°19'19"W	338.94
L108	S84°08'07"E	42.24
L109	S79°20'24"W	93.43
L110	S89°57'41"W	74.06
L111	N11°47'01"W	164.51
L112	N11°47'01"W	164.51
L113	N01°09'13"E	324.57
L114	N26°53'42"E	212.02
L115	N54°04'00"W	345.00
L116	N41°31'22"W	172.27
L117	N14°27'03"W	1183.10
L118	N00°50'04"W	188.31
L119	N73°56'09"W	204.68
L120	N94°24'20"E	890.07
L121	N89°12'00"E	542.34
L122	S00°26'01"E	71.45
L123	S89°08'28"W	574.09
L124	S51°12'27"W	1018.75
L125	S68°14'41"E	154.35
L126	S89°08'28"W	753.47
L127	N53°03'54"W	402.28
L128	S00°57'42"W	131.67
L129	N24°01'54"W	203.91
L130	S55°38'26"E	363.67
L131	N89°58'42"E	714.59
L132	S00°26'01"E	24.14
L133	N12°18'35"W	7.14
L134	S25°11'53"E	96.39
L135	S00°44'42"E	1.91
L136	N89°14'28"W	456.60
L137	N00°26'01"E	15.19
L138	S00°26'01"E	15.30
L139	N00°57'42"W	109.49
L140	S69°44'07"E	17.79
L141	S89°43'57"E	278.21
L142	S17°08'49"W	20.79
L143	S17°08'49"W	30.81

CURVE	DELTA	LENGTH	RADIUS	CHORD
C1	9°12'55"	48.25	300.00	N79°54'21"W 48.20
C2	9°04'50"	37.07	300.00	N71°45'29"W 37.05
C3	30°56'24"	202.50	375.00	S83°41'17"E 200.05
C4	8°20'29"	171.79	1180.00	N89°00'45"E 171.64
C5	47°18'31"	188.68	269.00	N03°09'52"E 184.18
C6	50°31'52"	17.64	20.00	N43°15'30"W 17.07
C7	160°05'58"	304.57	109.00	N11°31'33"E 214.72
C8	36°16'37"	12.86	20.00	N73°26'13"E 12.46
C9	11°51'43"	82.22	397.07	N81°13'32"E 82.08
C10	50°00'59"	165.86	180.00	N04°09'19"E 160.64
C11	31°56'40"	236.73	424.60	N01°10'29"E 235.68
C12	11°12'34"	107.60	550.00	N09°11'34"W 107.43
C13	44°08'05"	15.41	20.00	N26°39'20"W 15.03
C14	97°17'06"	142.63	84.00	N00°55'11"E 126.10
C15	47°41'42"	16.65	20.00	S29°42'53"W 16.17
C16	2°18'03"	18.07	450.00	S00°43'01"W 18.07
C17	52°07'05"	18.19	20.00	S26°29'34"E 17.57
C18	177°36'49"	291.39	94.00	N36°15'18"E 187.96
C19	49°54'18"	17.42	20.00	N79°53'20"W 16.87
C20	13°07'03"	266.21	1162.75	N81°42'57"E 265.63
C21	40°24'22"	387.87	550.00	S68°04'17"W 379.88
C22	40°24'22"	458.39	550.00	S68°04'17"W 448.95
C23	12°49'31"	237.89	1062.75	N81°51'43"E 237.39
C24	54°37'03"	19.04	20.00	N48°10'27"E 18.33
C25	30°47'09"	50.51	84.00	S36°17'30"W 49.80
C26	52°07'05"	18.19	20.00	N26°39'20"E 17.57
C27	2°18'03"	22.09	550.00	S00°43'01"W 22.08
C28	47°41'42"	16.65	20.00	N21°58'49"W 16.17
C29	83°14'44"	136.71	84.00	N09°11'34"W 122.41
C30	52°07'05"	18.20	20.00	N12°21'21"E 17.57
C31	10°05'20"	79.24	450.00	N09°45'11"W 79.14
C32	31°56'40"	236.73	424.60	S21°10'29"E 235.68
C33	11°51'43"	82.22	397.07	S81°13'32"E 82.08
C34	69°03'48"	324.25	269.00	S20°46'01"W 304.97
C35	36°03'10"	253.26	381.00	S09°16'43"W 248.63
C36	14°27'24"	134.74	534.00	S19°09'59"W 134.38
C37	58°26'21"	589.53	578.00	N29°44'21"E 564.31
C38	74°23'21"	109.11	84.00	N10°30'42"W 101.60
C39	85°32'32"	85.32	84.00	S17°08'49"W 85.03
C40	22°42'25"	33.53	84.00	N38°07'21"E 33.31
C41	50°00'59"	253.15	290.00	N42°09'18"E 245.19


I HEREBY CERTIFY THAT THE SUBDIVISION PLAT HEREON HAS BEEN FOUND TO COMPLY WITH THE SUBDIVISION REGULATIONS FOR SLIDELL, LOUISIANA WITH THE EXCEPTION OF SUCH VARIANCES, IF ANY, AS ARE NOTED IN THE MINUTES OF THE PLANNING COMMISSION AND THAT IT HAS BEEN APPROVED FOR RECORDING IN THE OFFICE OF THE CLERK OF COURT OF ST. TAMMANY PARISH.

W. P. Champagne 3-31-08 DATE MAP FILE NUMBER DATE
Don Morris 3-31-08 DATE DATE FILED FOR RECORD DATE
 CLERK OF COURT DATE

FILED FOR RECORD
 MAP FILE NO. 4652
 DATE FILED 4-01-2008
Angela (Signature)
 St. Tammany Parish Deputy Clerk of Court
 (Sheet 1 of 2)

WE HEREBY CERTIFY THAT WE ARE THE OWNERS OF THE PROPERTY SHOWN AND DESCRIBED HEREON AND THAT WE HEREBY ACCEPT THE PLAN OF SUBDIVISION WITH OUR FREE CONSENT AND ESTABLISH THE MINIMUM BUILDING RESTRICTIONS LISTED.

OWNER: *Robert Levis* 4/1/08 DATE
 LEVIS PARTNERS, L.L.C.
 ROBERT LEVIS DEVELOPMENT, L.L.C. PROPERTIES

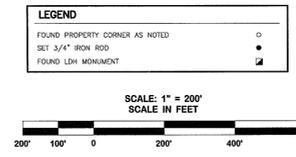



CERTIFICATION:
 This is to certify to BAYER PROPERTIES that this survey was done by me or under my direct supervision and control, that the survey was done on the ground and was done in accordance with the most recent Minimum Standards of Practice for Land Surveyors as set forth by the State of Louisiana, Board of Registration for Professional Engineers and Land Surveyors and that the occupancy specification and positional tolerances are in accordance with Class "C" surveys indicated in the above standards. I also certify there are no encroachments across any property lines except as shown.

Michael P. Blanchard 03/31/08
 Michael P. Blanchard, P.L.S. Reg. No. 4861
 This survey plat is not valid without the raised seal and signature of the Registered Land Surveyor.

ACADIA
 LAND SURVEYING, L.L.C.

Phone: (985) 449-0094 314 East Bayou Road
 Fax: (985) 449-0085 Thibodaux, Louisiana 70301
 E-mail: ACADIA@DODGECOM

DATE: _____ REVISION: _____ DESCRIPTION: _____ INT: _____
 A.L.S. FILE: 2008/08-4606/05-4606/05

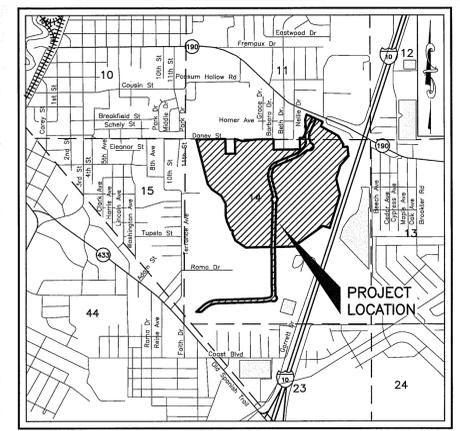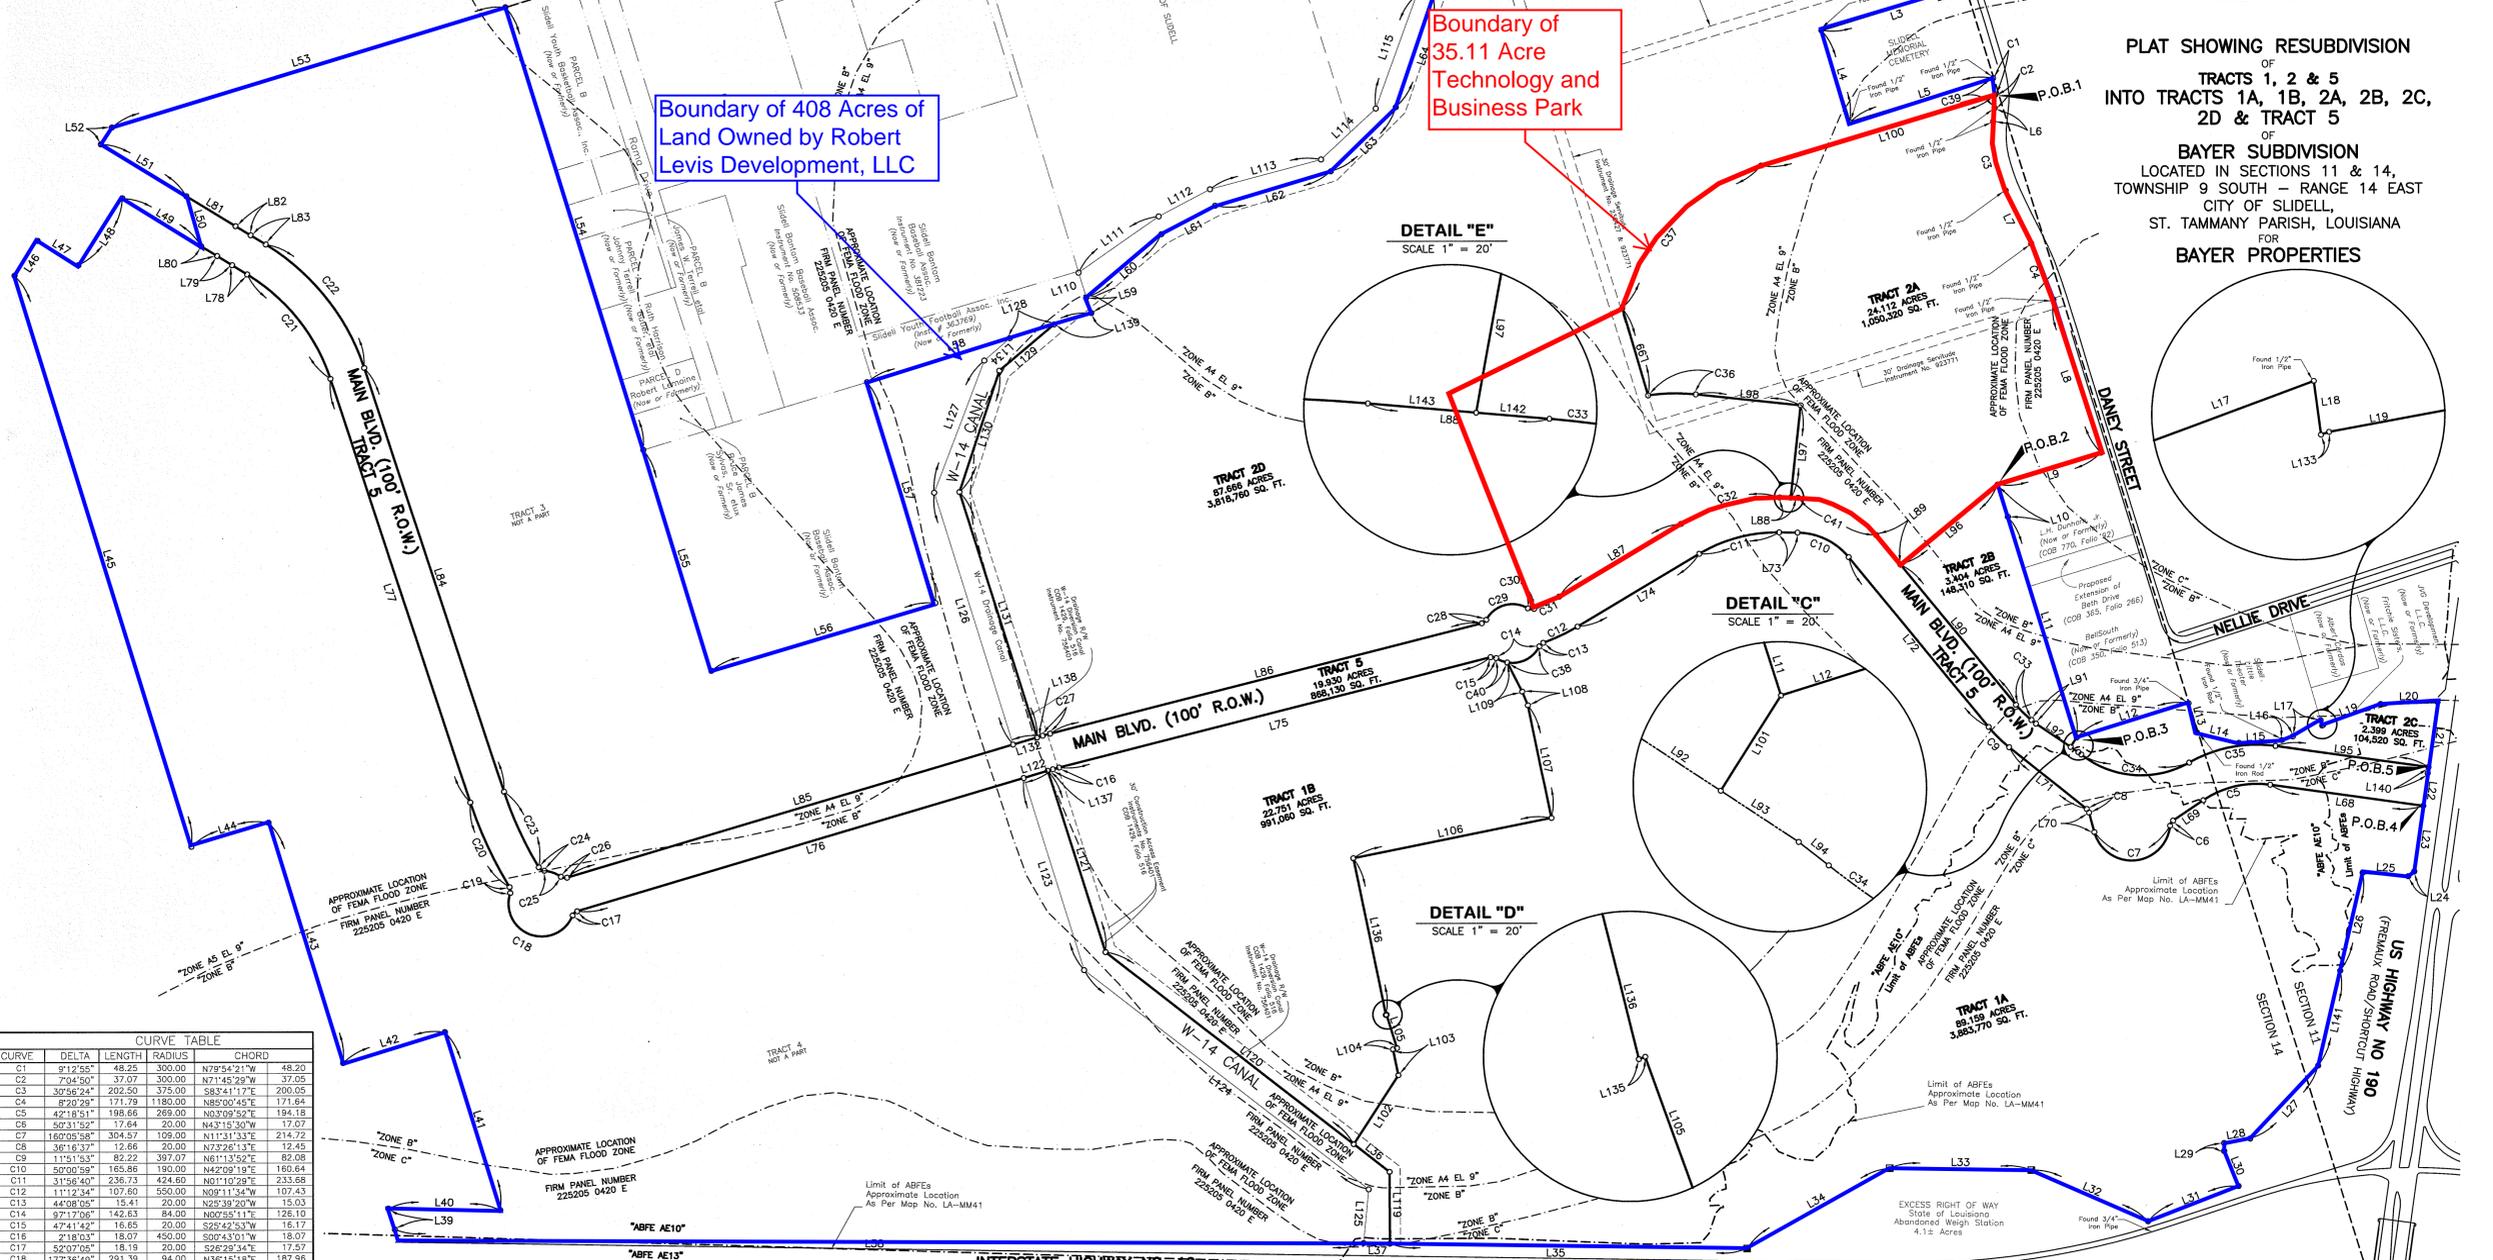

PLAT SHOWING RESUBDIVISION OF TRACTS 1, 2 & 5 INTO TRACTS 1A, 1B, 2A, 2B, 2C, 2D & TRACT 5 OF BAYER SUBDIVISION LOCATED IN SECTIONS 11 & 14, TOWNSHIP 9 SOUTH - RANGE 14 EAST CITY OF SLIDELL, ST. TAMMANY PARISH, LOUISIANA FOR BAYER PROPERTIES

