


Exhibit B. Foti - Highway 3120 N Property Boundary Survey

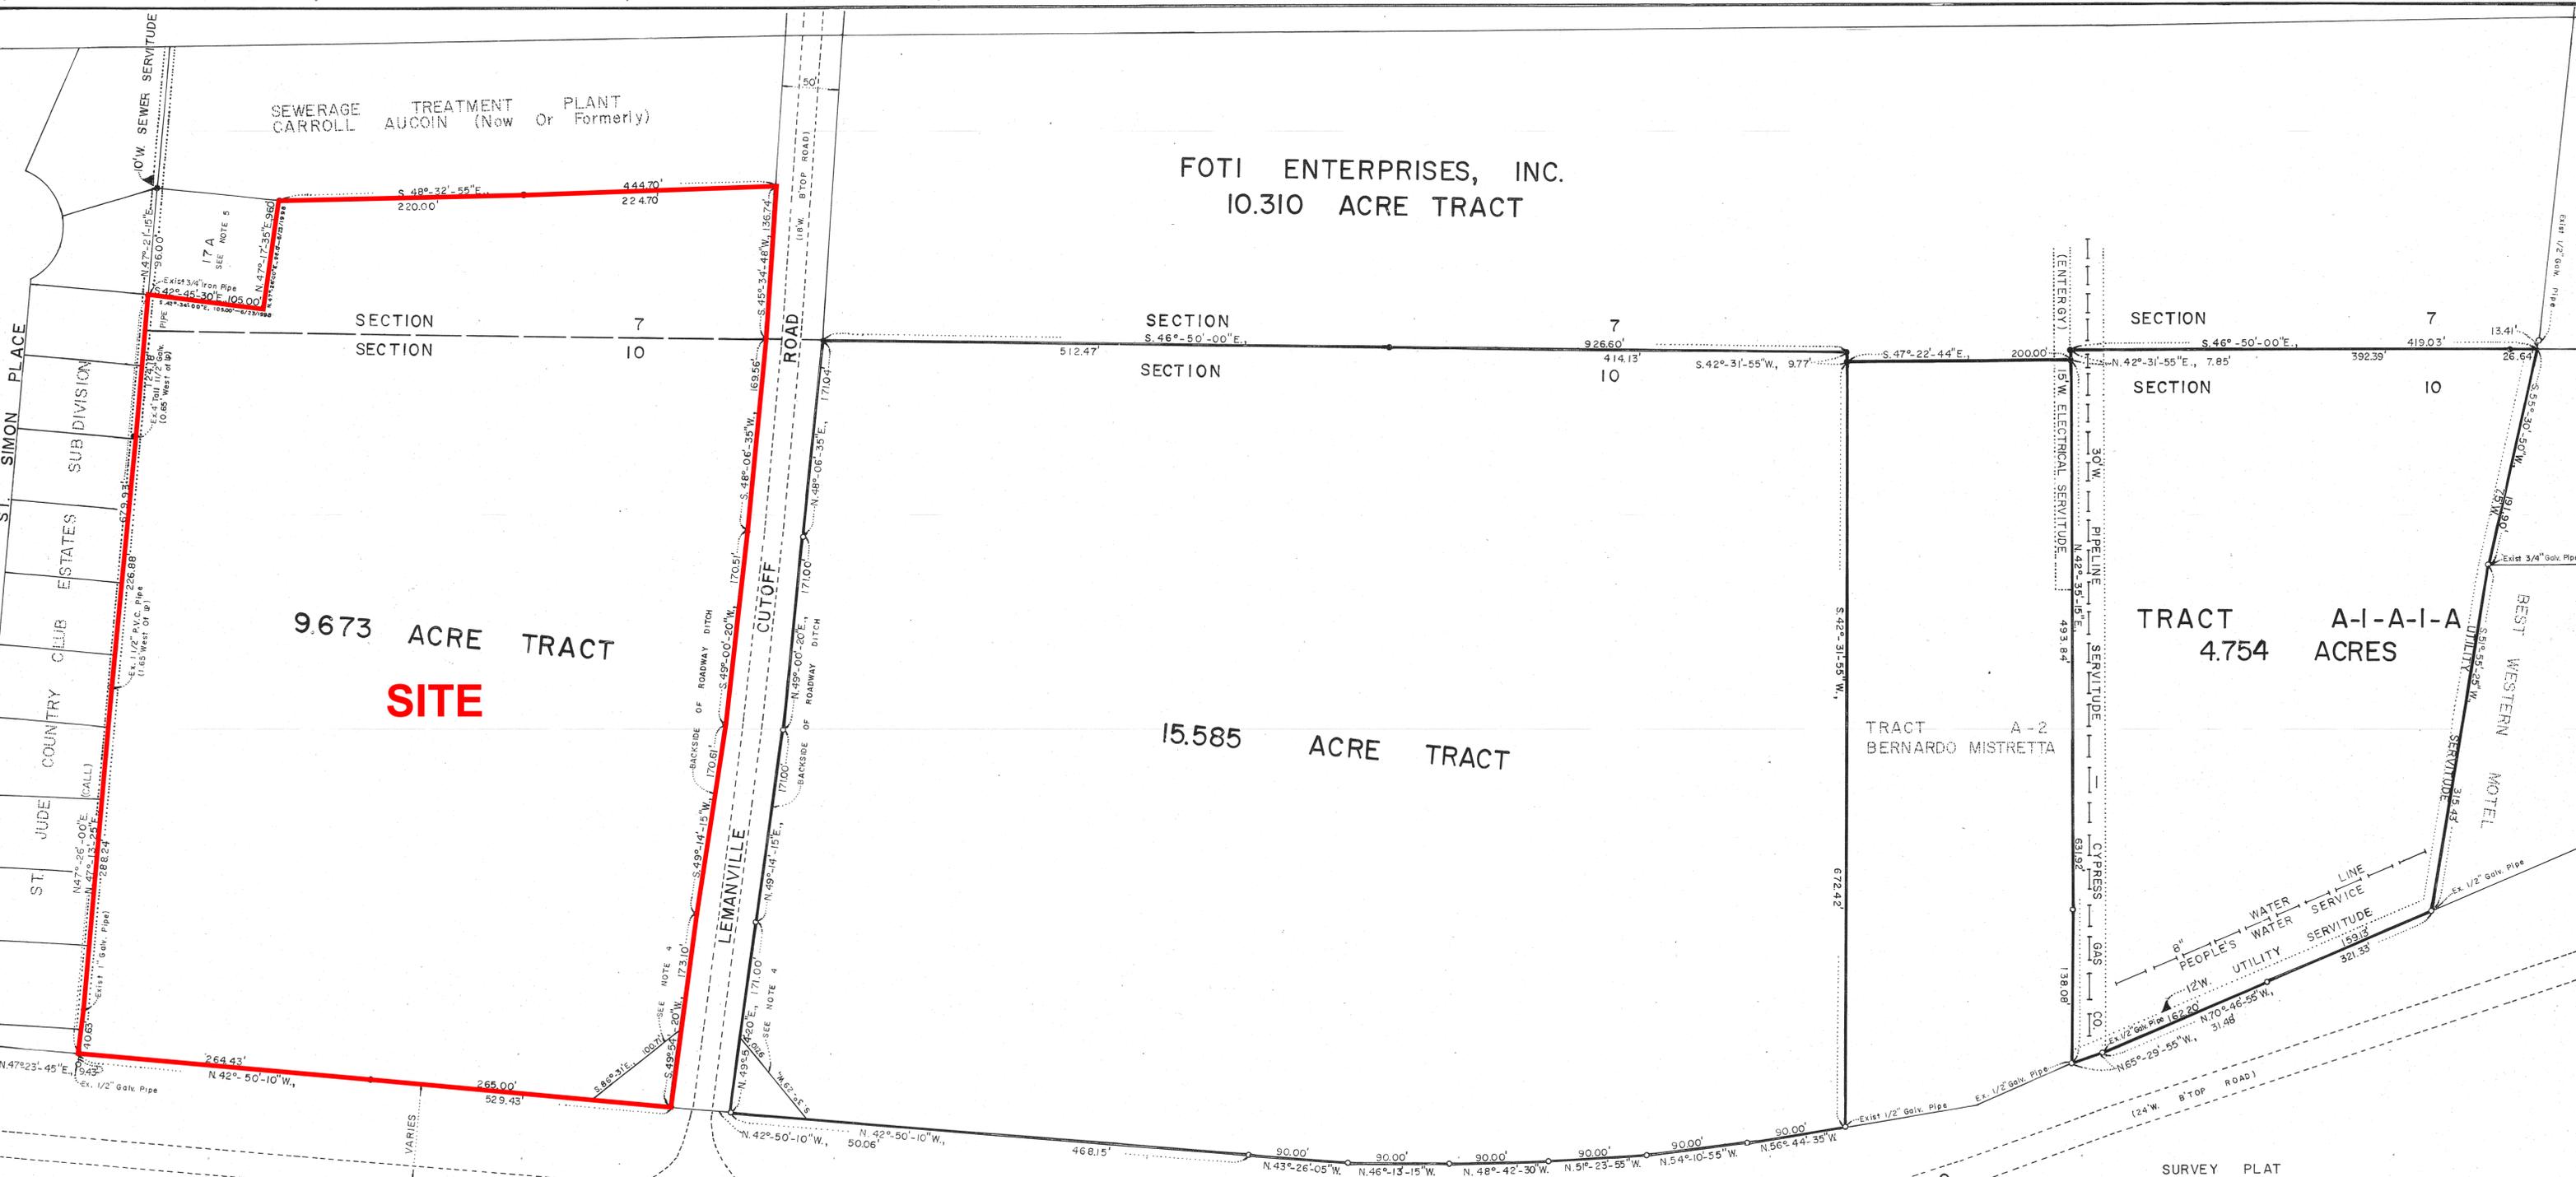


Foti - Highway 3120 N Property Boundary Survey



NOTES:

- THIS SURVEY IS IN ACCORDANCE WITH CLASS "C" SURVEY CLASSIFICATION REQUIREMENTS OF THE LA. MINIMUM STANDARDS FOR PROPERTY BOUNDARY SURVEYS.
- THE 3 SURVEYED TRACTS OF LAND AS SHOWN ON THIS PLAT ARE LOCATED IN ZONE "C" ACCORDING TO THE F.I.R.M., COMMUNITY - PANEL NO. 220013 022588 DATED SEPT. 2, 1981.
- REFERENCES ARE MADE TO THE FOLLOWING DRAWINGS AND PLATS.
 - DRAWINGS BY T. J. WEISHAUP, DATED FEB. 1965.
 - A PLAT BY VINCENT PIZZOLATO, DATED FEB. 11, 1977.
 - 2 PLATS BY LESTER A. MCLIN, JR., ONE DATED OCT. 20, 2005 THE OTHER DATED JAN. 19, 1998.
 - A PLAT BY DANIEL WALDREP, DATED JUNE 14, 1995.
 - A PLAT BY GARNER K. MORALES, DATED JAN. 11, 2007.
 - 2 PLATS BY ME, HAROLD J. TERRACINA, ONE DATED JUNE 23, 1998, THE OTHER DATED JUNE 6, 2010.
 - A PLAT BY LEE & ASSOCIATES, DATED MAY 3, 1968.
- I COULD NOT FIND ANY FIELD EVIDENCE OF THE RIGHT OF LINE BEING USED IN SUCH A MANNER, THE APPARENT ACCEPTED RIGHT OF WAY LINE IS AS SHOWN ON THIS PLAT.
- ON LOT 17A THE SURVEY BEARINGS OF 6/23/1998 ARE DIFFERENT THAN TODAY'S BEARING BECAUSE THE NORTH REFERENCES WERE TAKEN FROM 2 DIFFERENT SOURCES.

APPROVED: *Harold J. Terracina* SURVEYOR
LA. REG. NO. 333

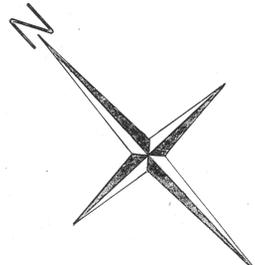

SURVEY PLAT
SHOWING
TRACT A-1-A-I-A CONTAINING 4.754 ACRES
AND A
15.585 ACRE TRACT AND A 9.673 ACRE TRACT
BELONGING TO
FOTI ENTERPRISES, INC.
LOCATED IN THE
DONALDSONVILLE COMMUNITY
SECTION 7 AND SECTION 10, T11S - R15E
ACENSION PARISH, LOUISIANA
SCALE: 1" = 60' DATE: DEC. 25, 2014
o - INDICATES SETTING 3/4" GALV. PIPE UNLESS NOTED
• - INDICATES EXISTING 1 1/2" GALV. PIPE