

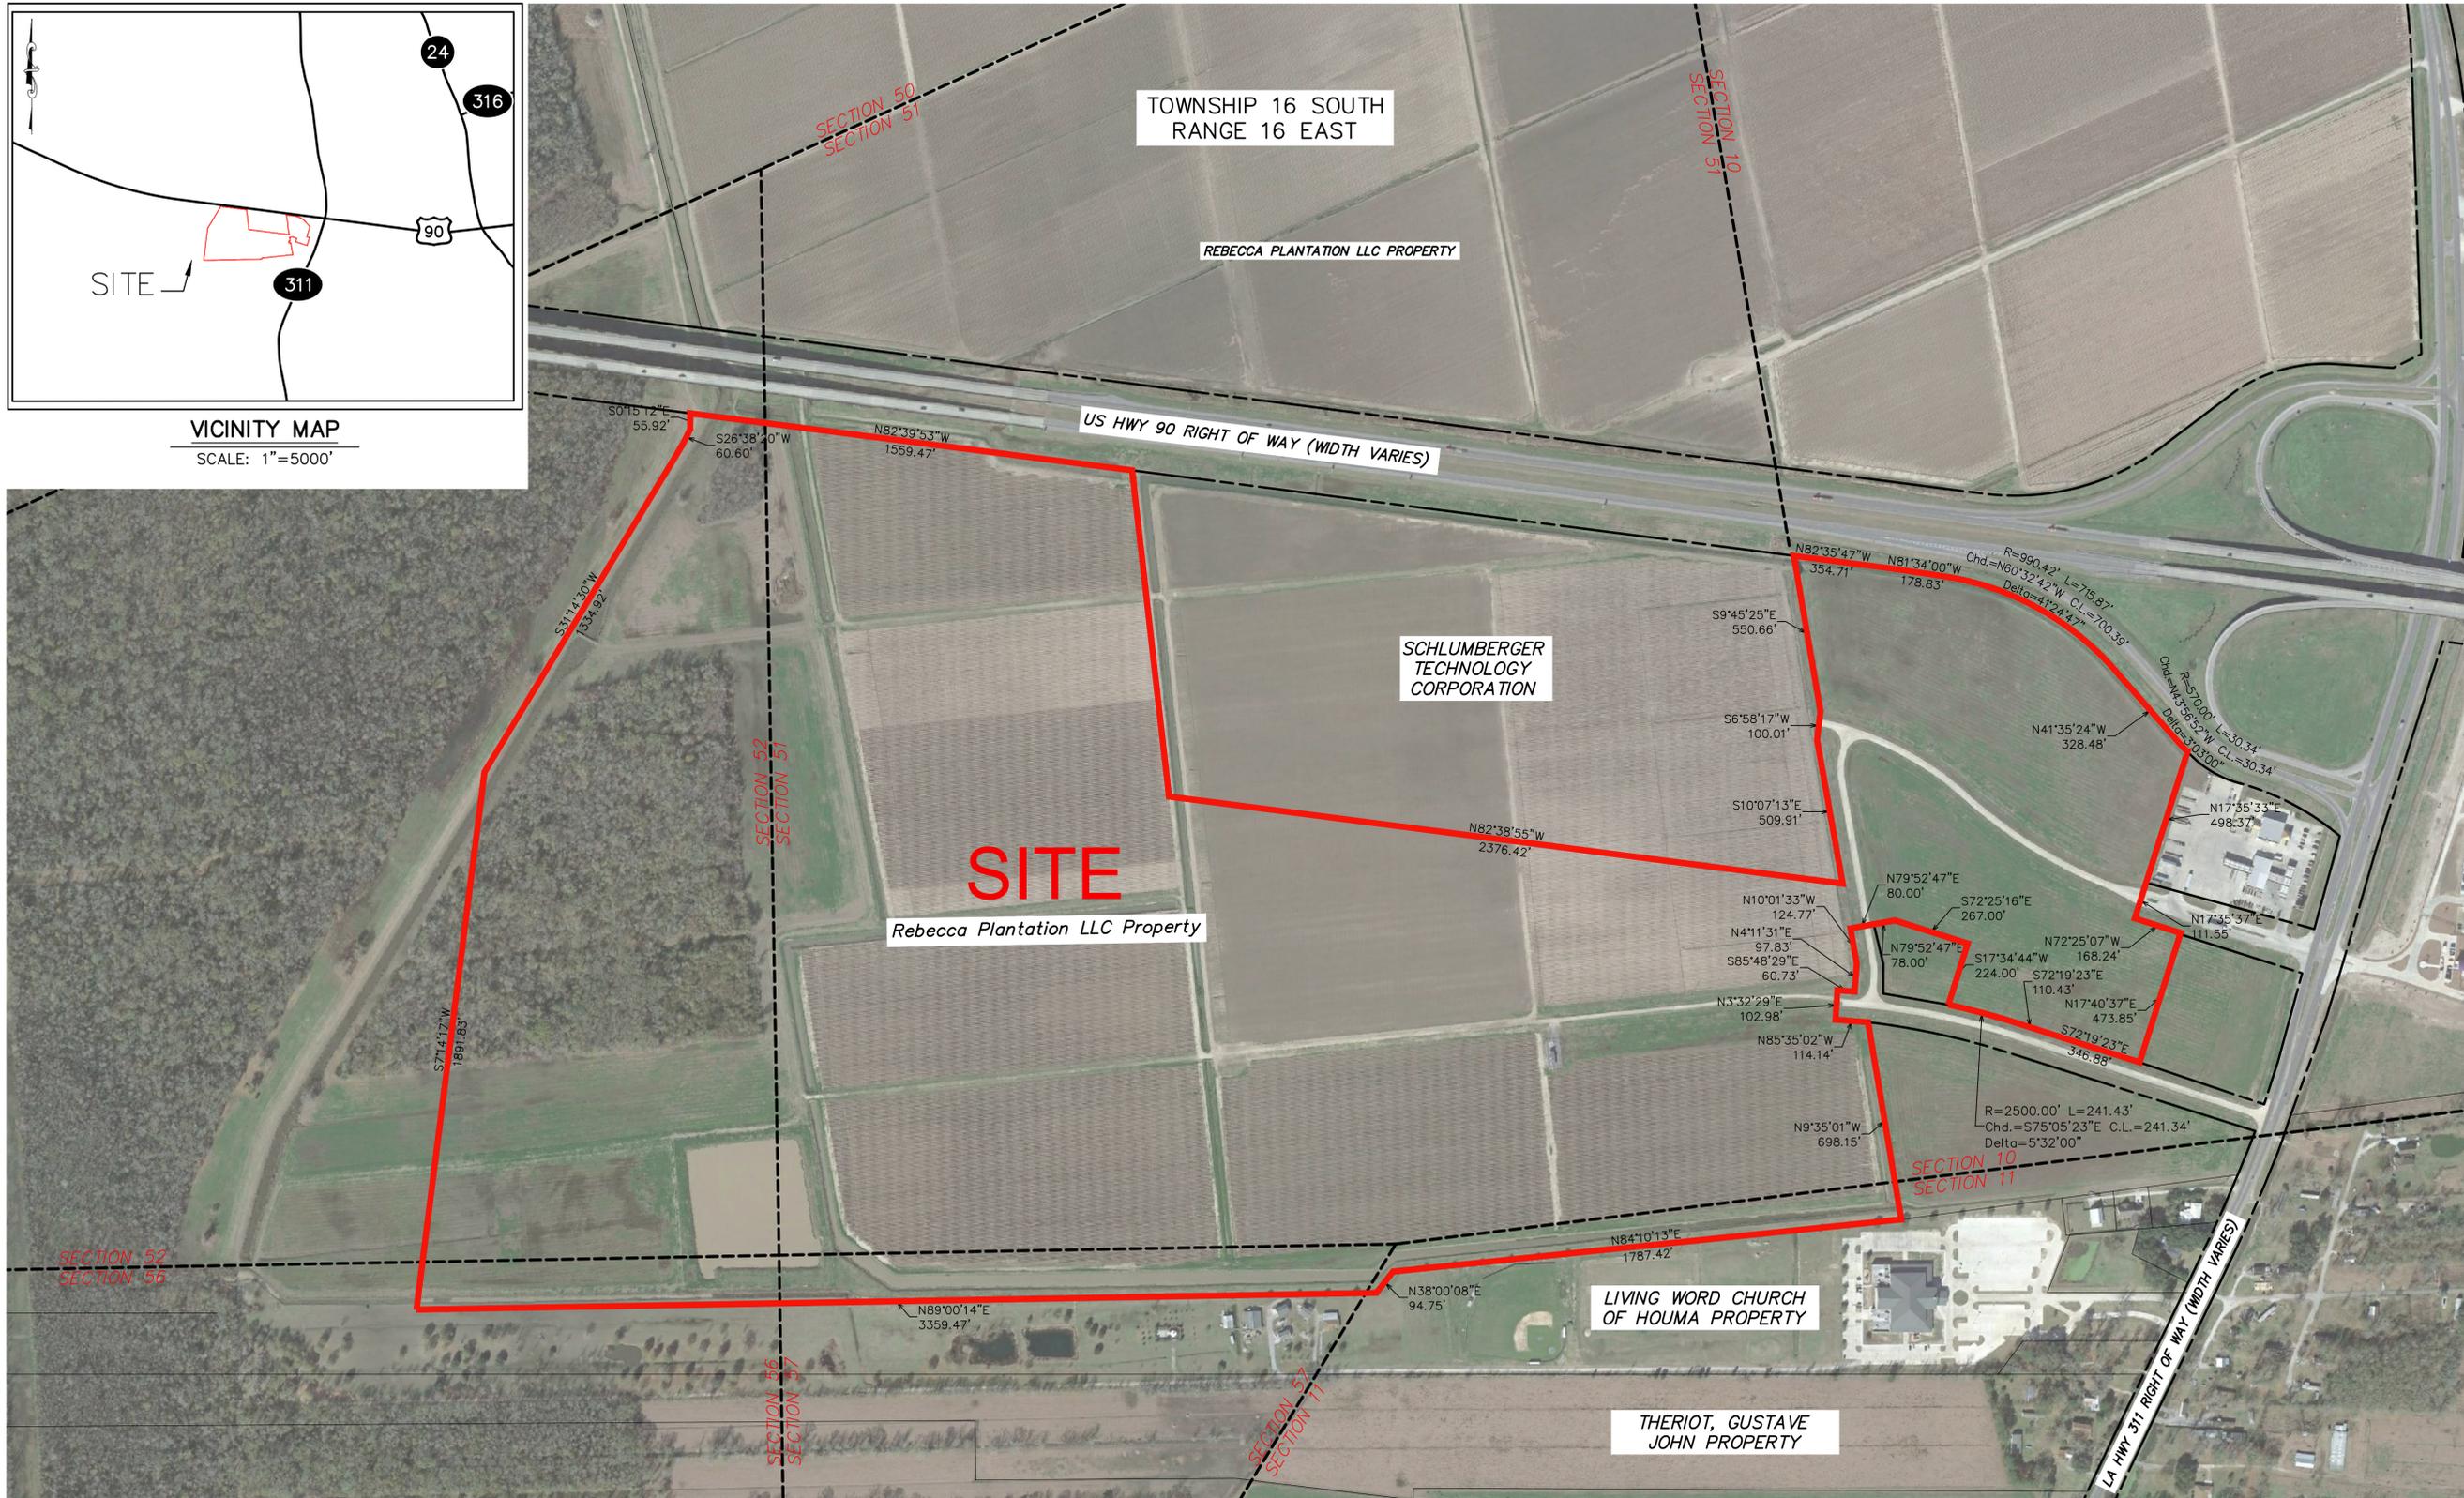


Exhibit C. Rebecca Development Park
South Property Boundary Aerial Exhibit

Rebecca Development Park South Property Boundary Aerial Exhibit

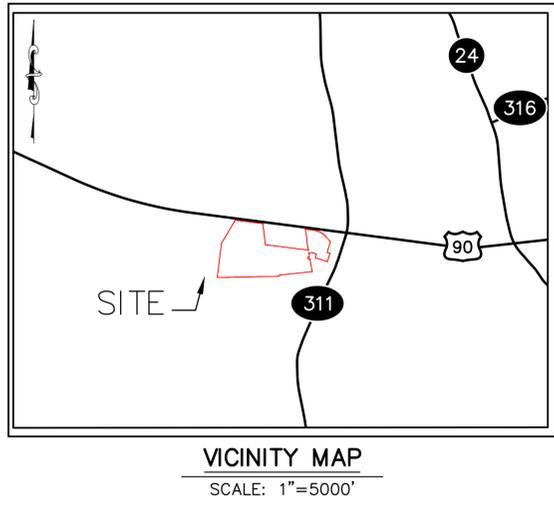

Project:
Rebecca Development Park South
 Terrebonne Parish

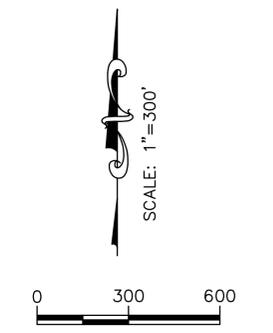

Revisions:

#	Date	Description

Key Plan:
LEGEND
 SITE BOUNDARY (278.46 AC. ±)

Sheet Title:
Property Boudary Aerial Exhibit

Date:	February 2019
Project Number:	213151
Drawn By:	DWC
Checked By:	TMG
Sheet:	

GENERAL NOTES:

1. No attempt has been made by CSRS, Inc. to verify title, actual legal ownership, deed restrictions, servitudes, easements, or other burdens on the property, other than that furnished by the client or his representative.
2. Depicted exhibit based on "Act of Exchange of the property to Rebecca Plantation, Inc." on December 10, 1997 and "Rebecca-Phase 2 First Filing" dated May 31, 2011 .
3. This is not a property boundary survey and is not intended to meet the Louisiana standards of practice for property boundary surveys. Bearings and distances of tracts were obtained from document referenced above.
4. The coordinate system used is NAD83 Louisiana State Plane South (US feet). Coordinates were derived by overlaying the boundary on an aerial photograph and are within 100' of true location.
5. Rights of Way, Easements, and Servitudes shown hereon have not been verified in the field and any shown are for general locative information only.

P:\213151\Bayou Region\Rebecca Development Park South\CAD\GIS_templates\CAD\Site Survey.dwg Jul 24, 2019 - 12:50pm