

Exhibit BB.

Henderson I-10 Site


All Utilities Infrastructure Map



Henderson I-10 Site All Utilities Infrastructure Map

Site Exhibit for
Henderson I-10 Site
St. Martin Parish, LA

One Acadiana

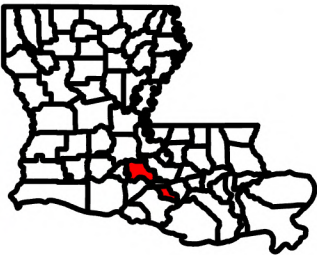


Legend

- Site Boundary**
(±142.97 Ac.)
- National Pipeline Mapping System**
 - NATURAL GAS
- Cecilia Water Corporation Potable Water Infrastructure**
 - 6 inch main
 - 4 inch main
- Entergy Electrical Distribution**
 - 3 Phase, Overhead
 - 2 Phase, Overhead
 - Single Phase, Overhead
 - Underground
- Entergy Electrical Transmission**
 - 138 kV
 - 69 kV
- Existing Cecilia Entergy Electrical Substation**
- Cox Communications Telecom Infrastructure**
 - Telecom (Copper)
 - Fiber Optic
- Town of Henderson Wastewater Infrastructure**
 - Sewer Lift Station
 - 8 inch Gravity Line
 - Future 8 inch Gravity Line



Date:
Project Number: 214002
Drawn By: CFO
Checked By: EEB

The lines shown are an approximate representation only and may have been offset for depiction purposes.

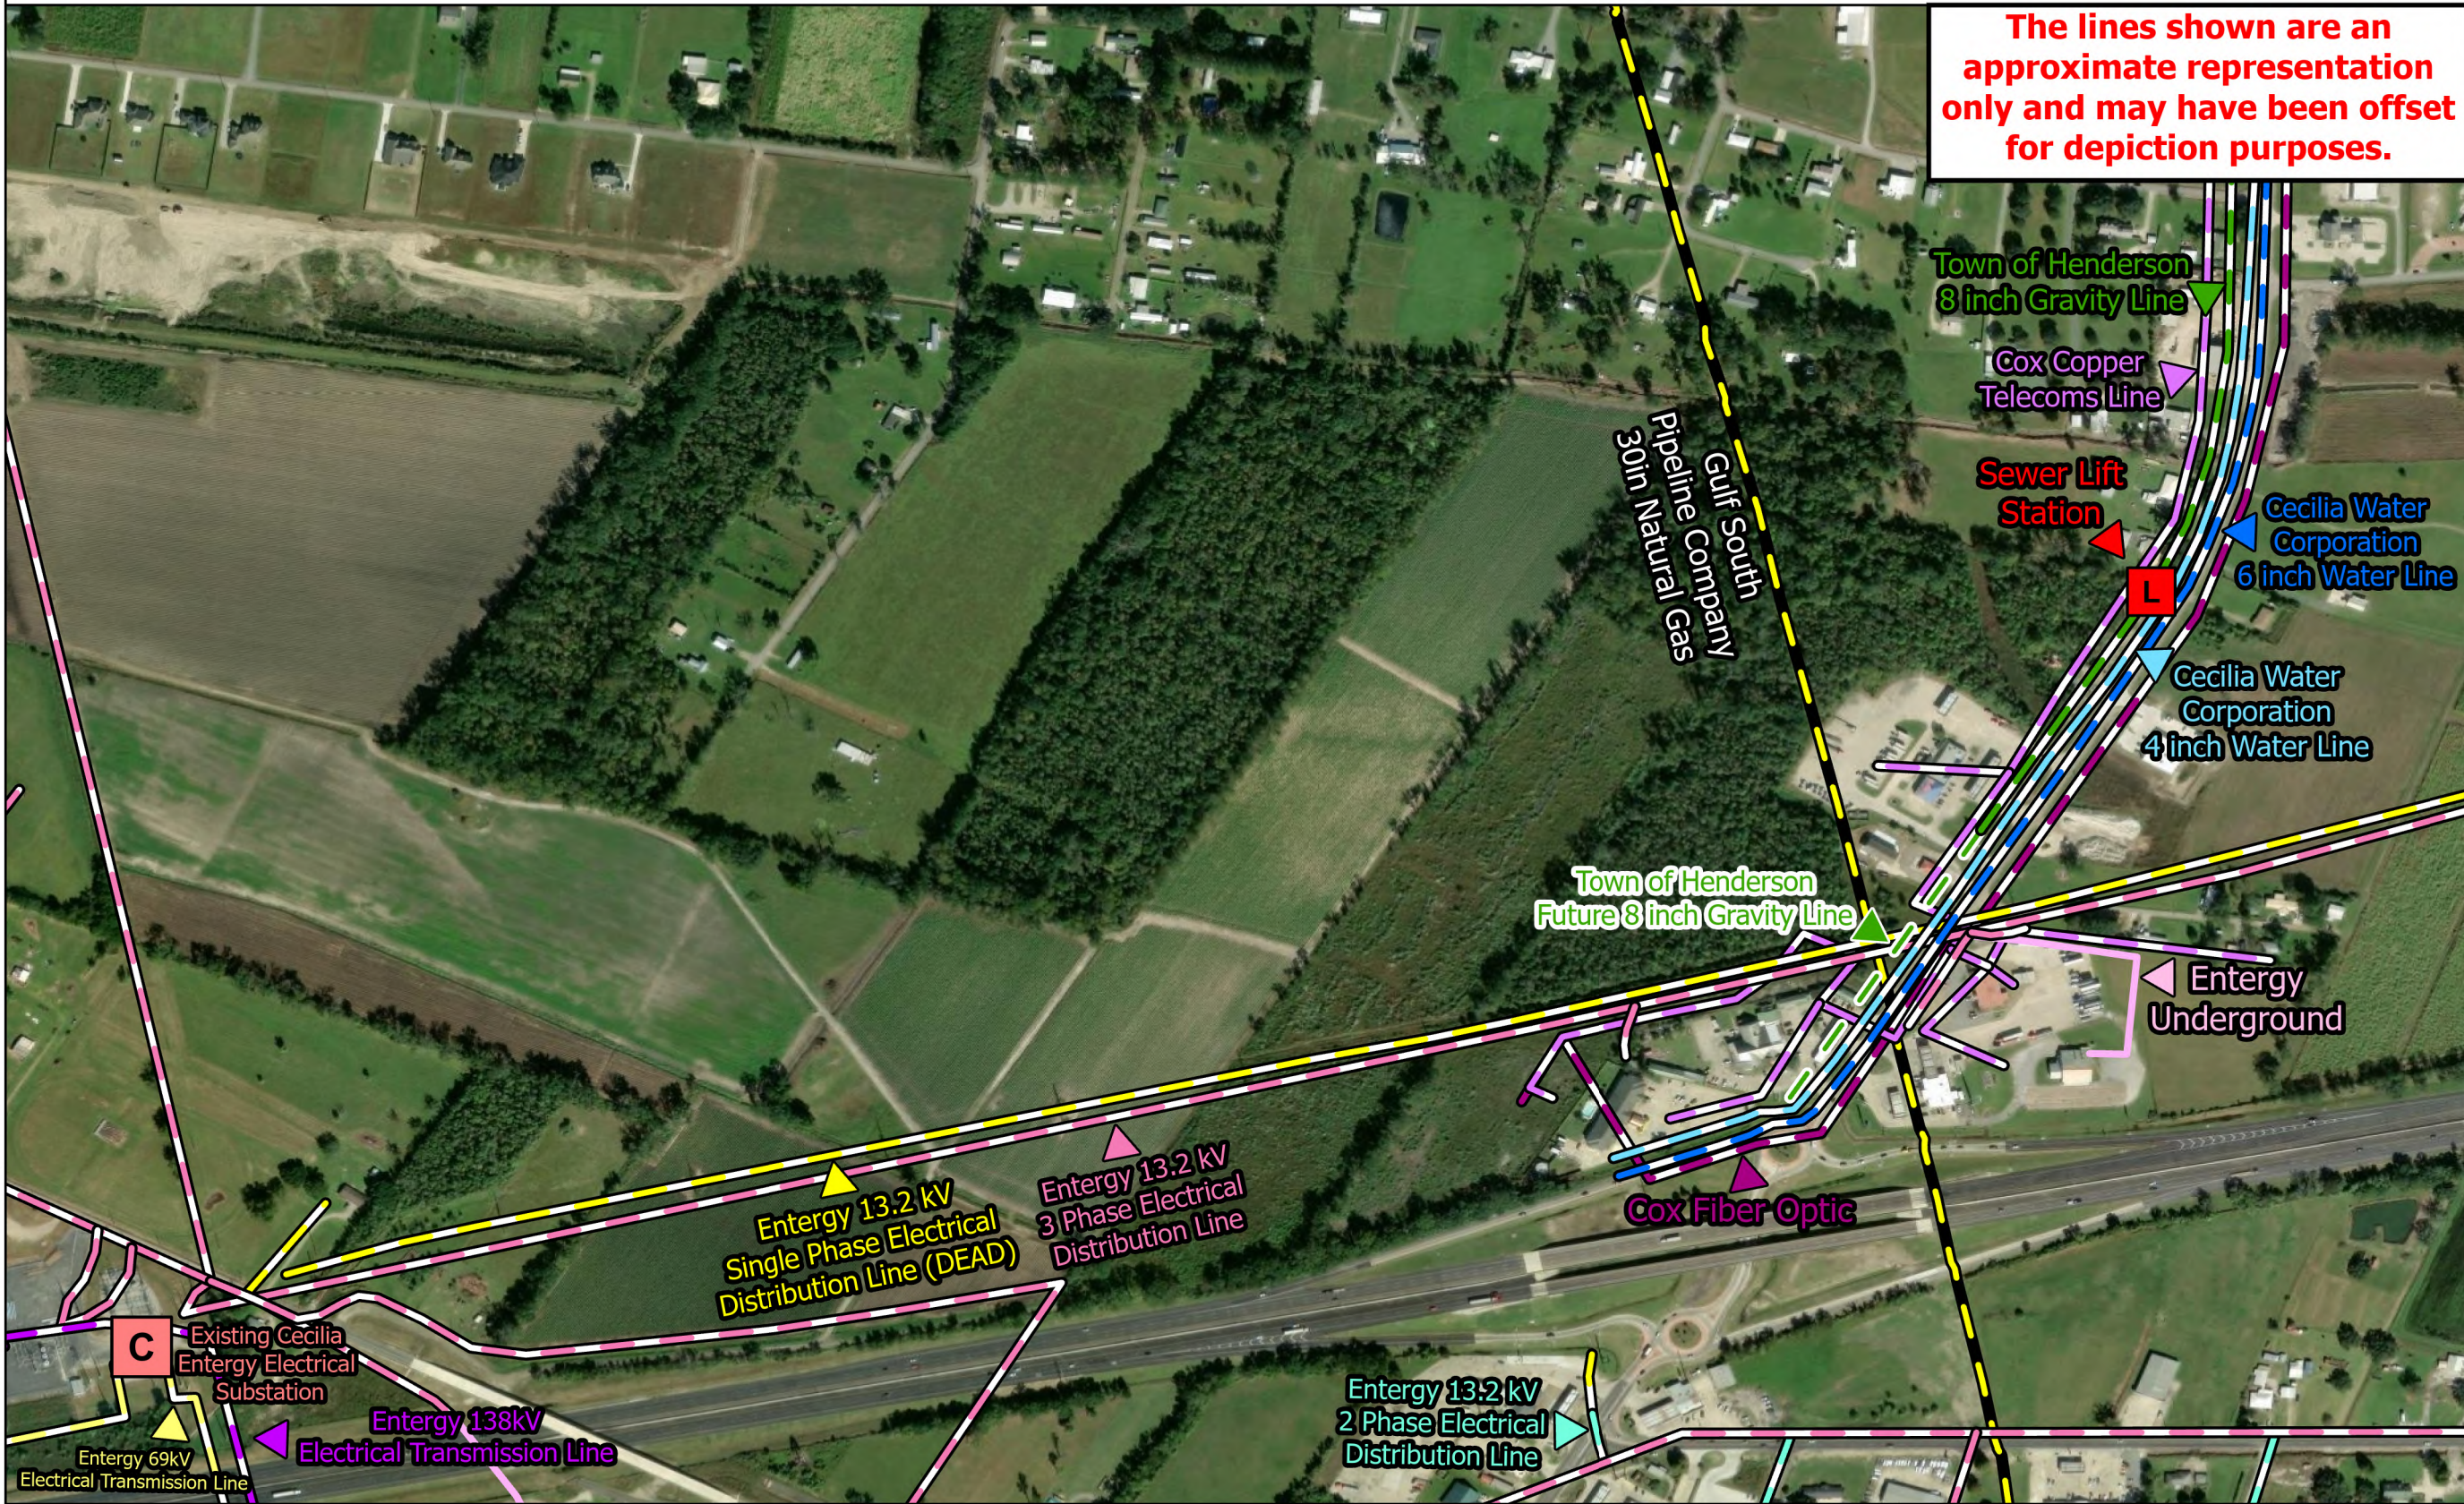

General Notes:
1. The information presented herein is for planning purposes only. Further detailed due diligence MUST be completed prior to making decisions regarding the site.
2. No attempt has been made by CSRS, Inc. to verify site boundary, title, actual legal ownership, deed restrictions, servitudes, easements, or other burdens on the property, other than that furnished by the client or his representative.
3. Transportation data from 2023 TIGER datasets via U.S. Census Bureau at <https://www.census.gov/geographies/mapping-files/time-series/geo/tiger-line-file.html>.
4. Aerial imagery is compiled from multiple different sources to create one cohesive image and may not reflect current ground condition.
5. Utility information from visual inspection and/or the individual utility operators. Exact field location has not been determined by survey.
6. Utility data was derived and digitized from information provided by the Cecilia Water Corp., Domingue and Szabo, Boardwalk Pipelines, Entergy, and Cox Communications.

CSRS
a Westwood company



0 500 1,000
Feet