


Exhibit E. Moseley South Site Property Boundary Survey

Project:

Certified Sites Program
Moseley South Site
Pointe Coupee Parish, LA

Client:

BRAC

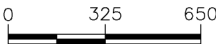

Revisions:

#	Date	Description

Key Plan:

LEGEND

— SITE BOUNDARY
(379.79 AC. ±)

Sheet Title:

Property
Boundary Exhibit


Date: APRIL 2015

Project Number: 212161.20.014

Drawn By: JAY

Checked By: TMG

Sheet:

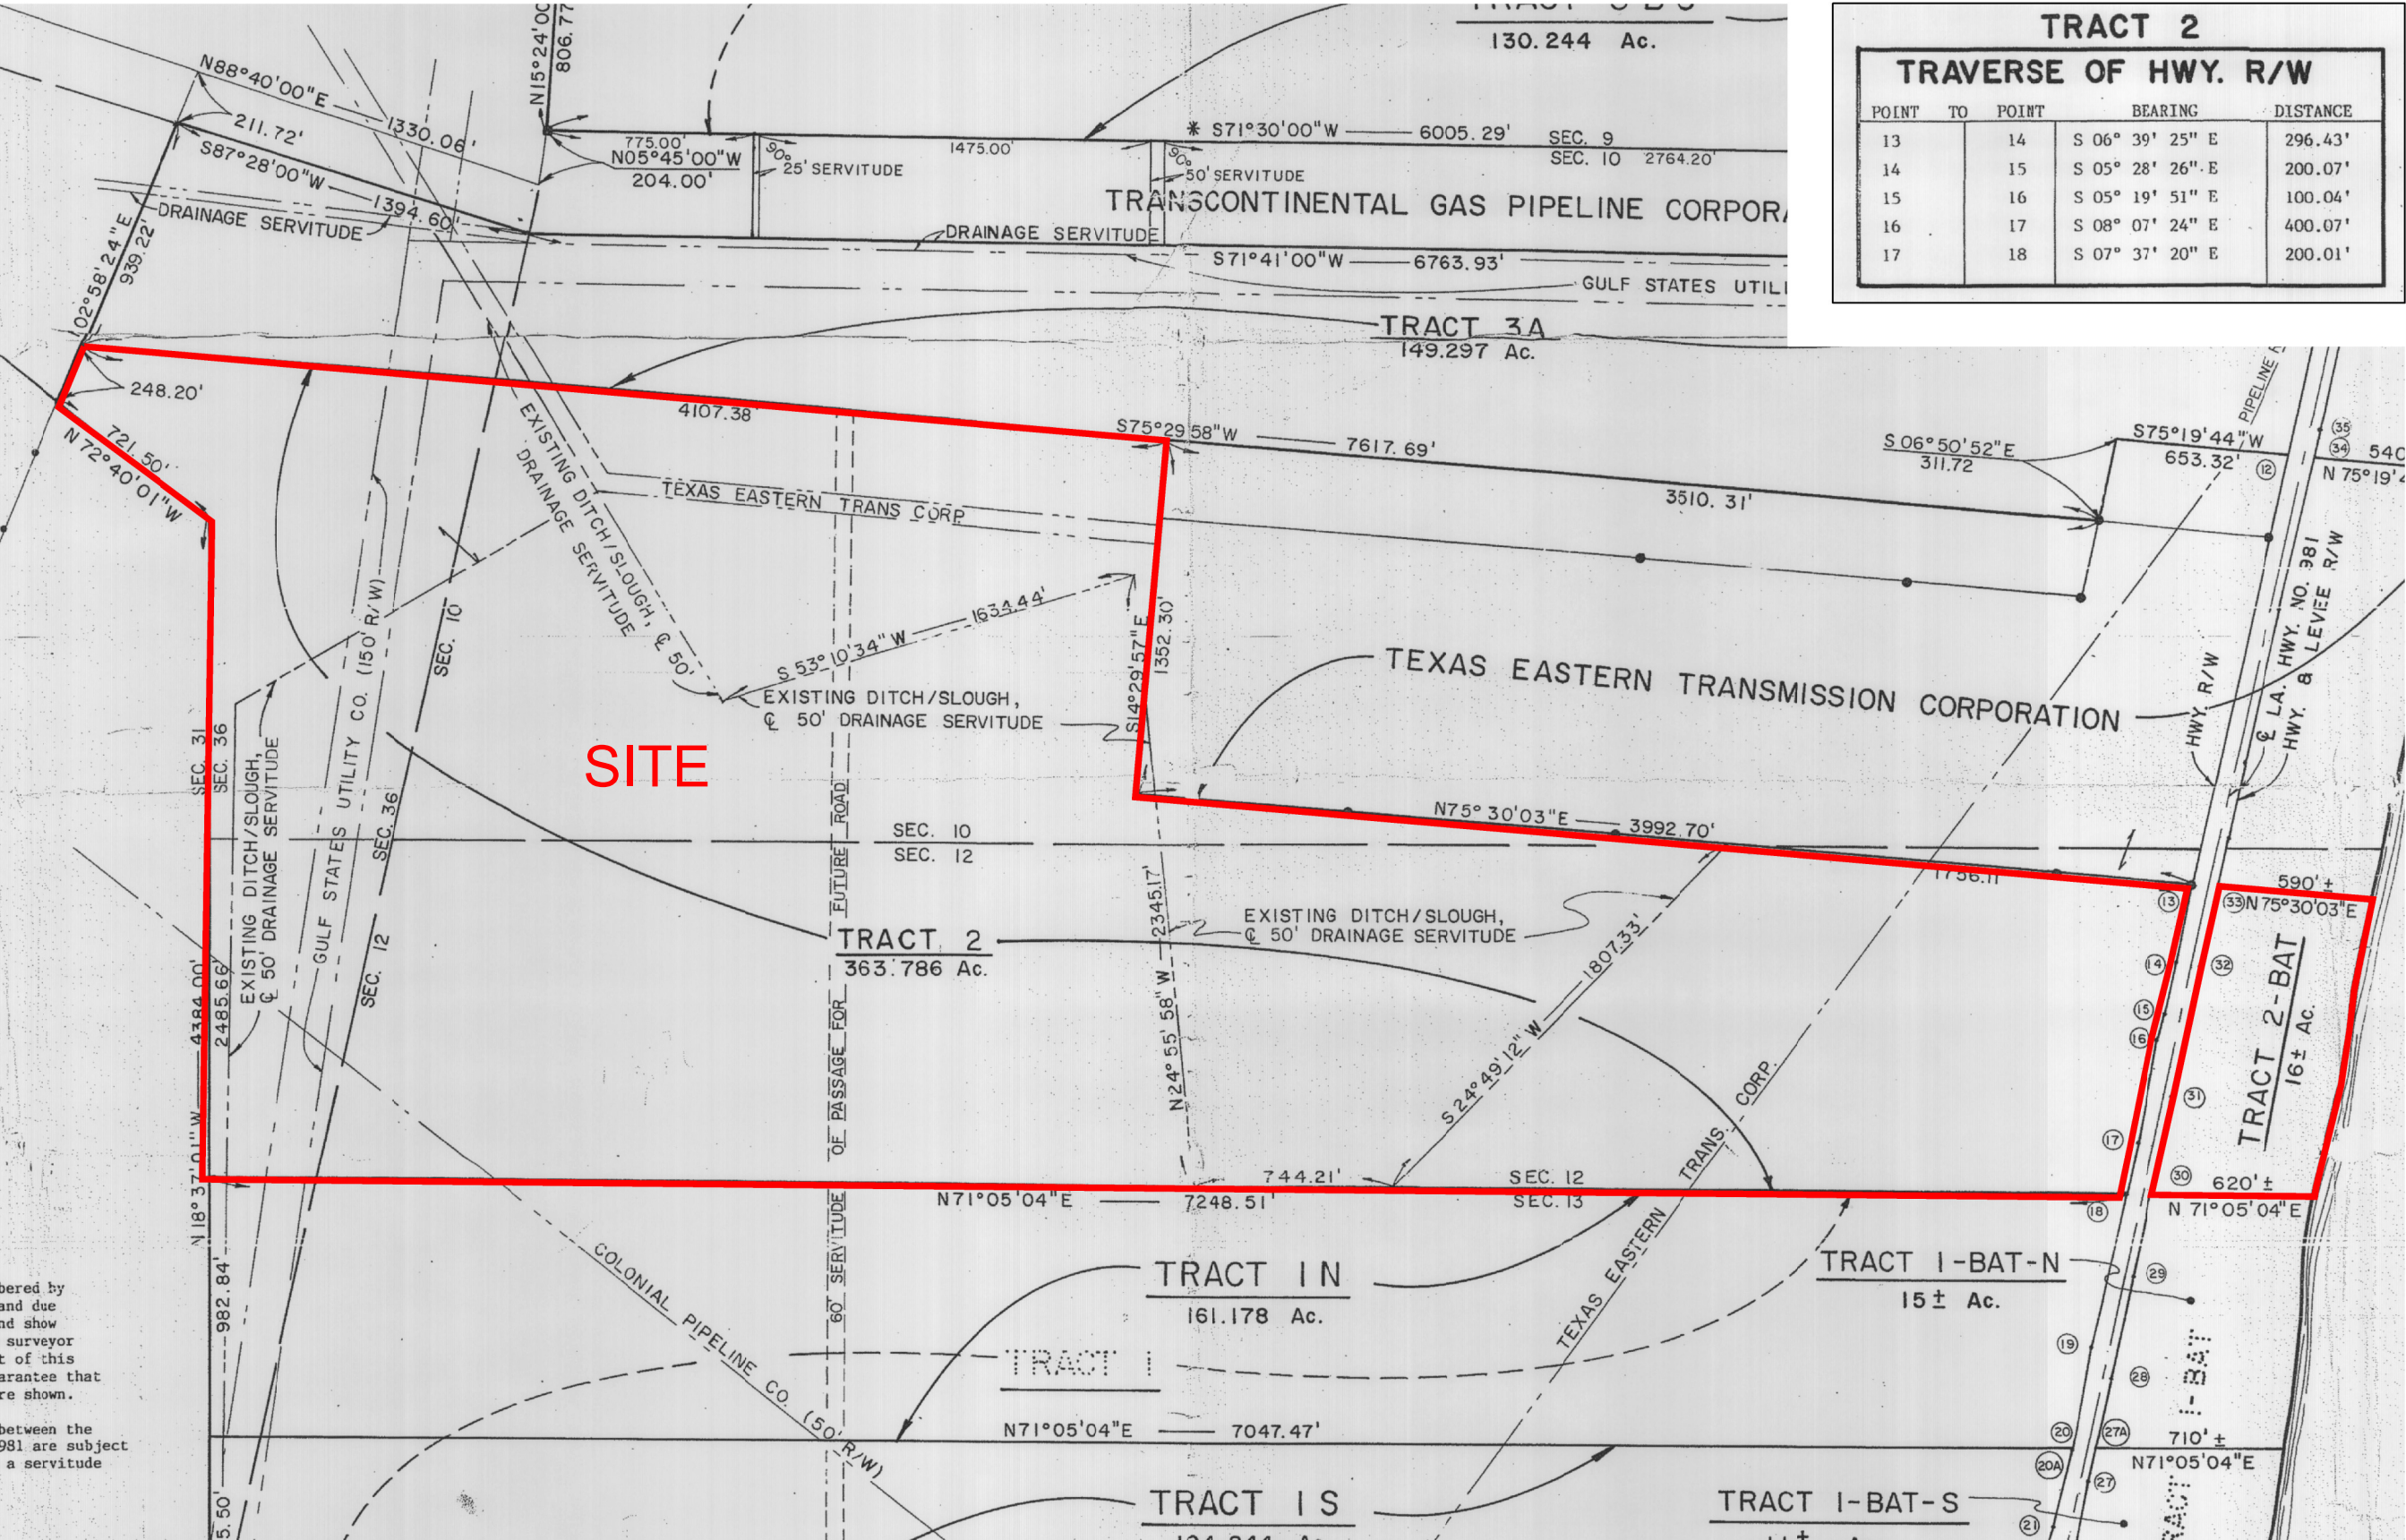

GENERAL NOTES:
1. No attempt has been made by CSRS, Inc. to verify title, actual legal ownership, deed restrictions, servitudes, easements, or other burdens on the property, other than that furnished by the client or his representative.
2. Depicted exhibit based on survey by John K. Laws, Jr., RLS titled "Map Showing Subdivision of Green Acres Farm for James C. Roberts, Jr. et al," dated 10/16/84 and may not be shown to scale.