


Exhibit F. Grezaffi South Site Property Boundary Aerial Exhibit

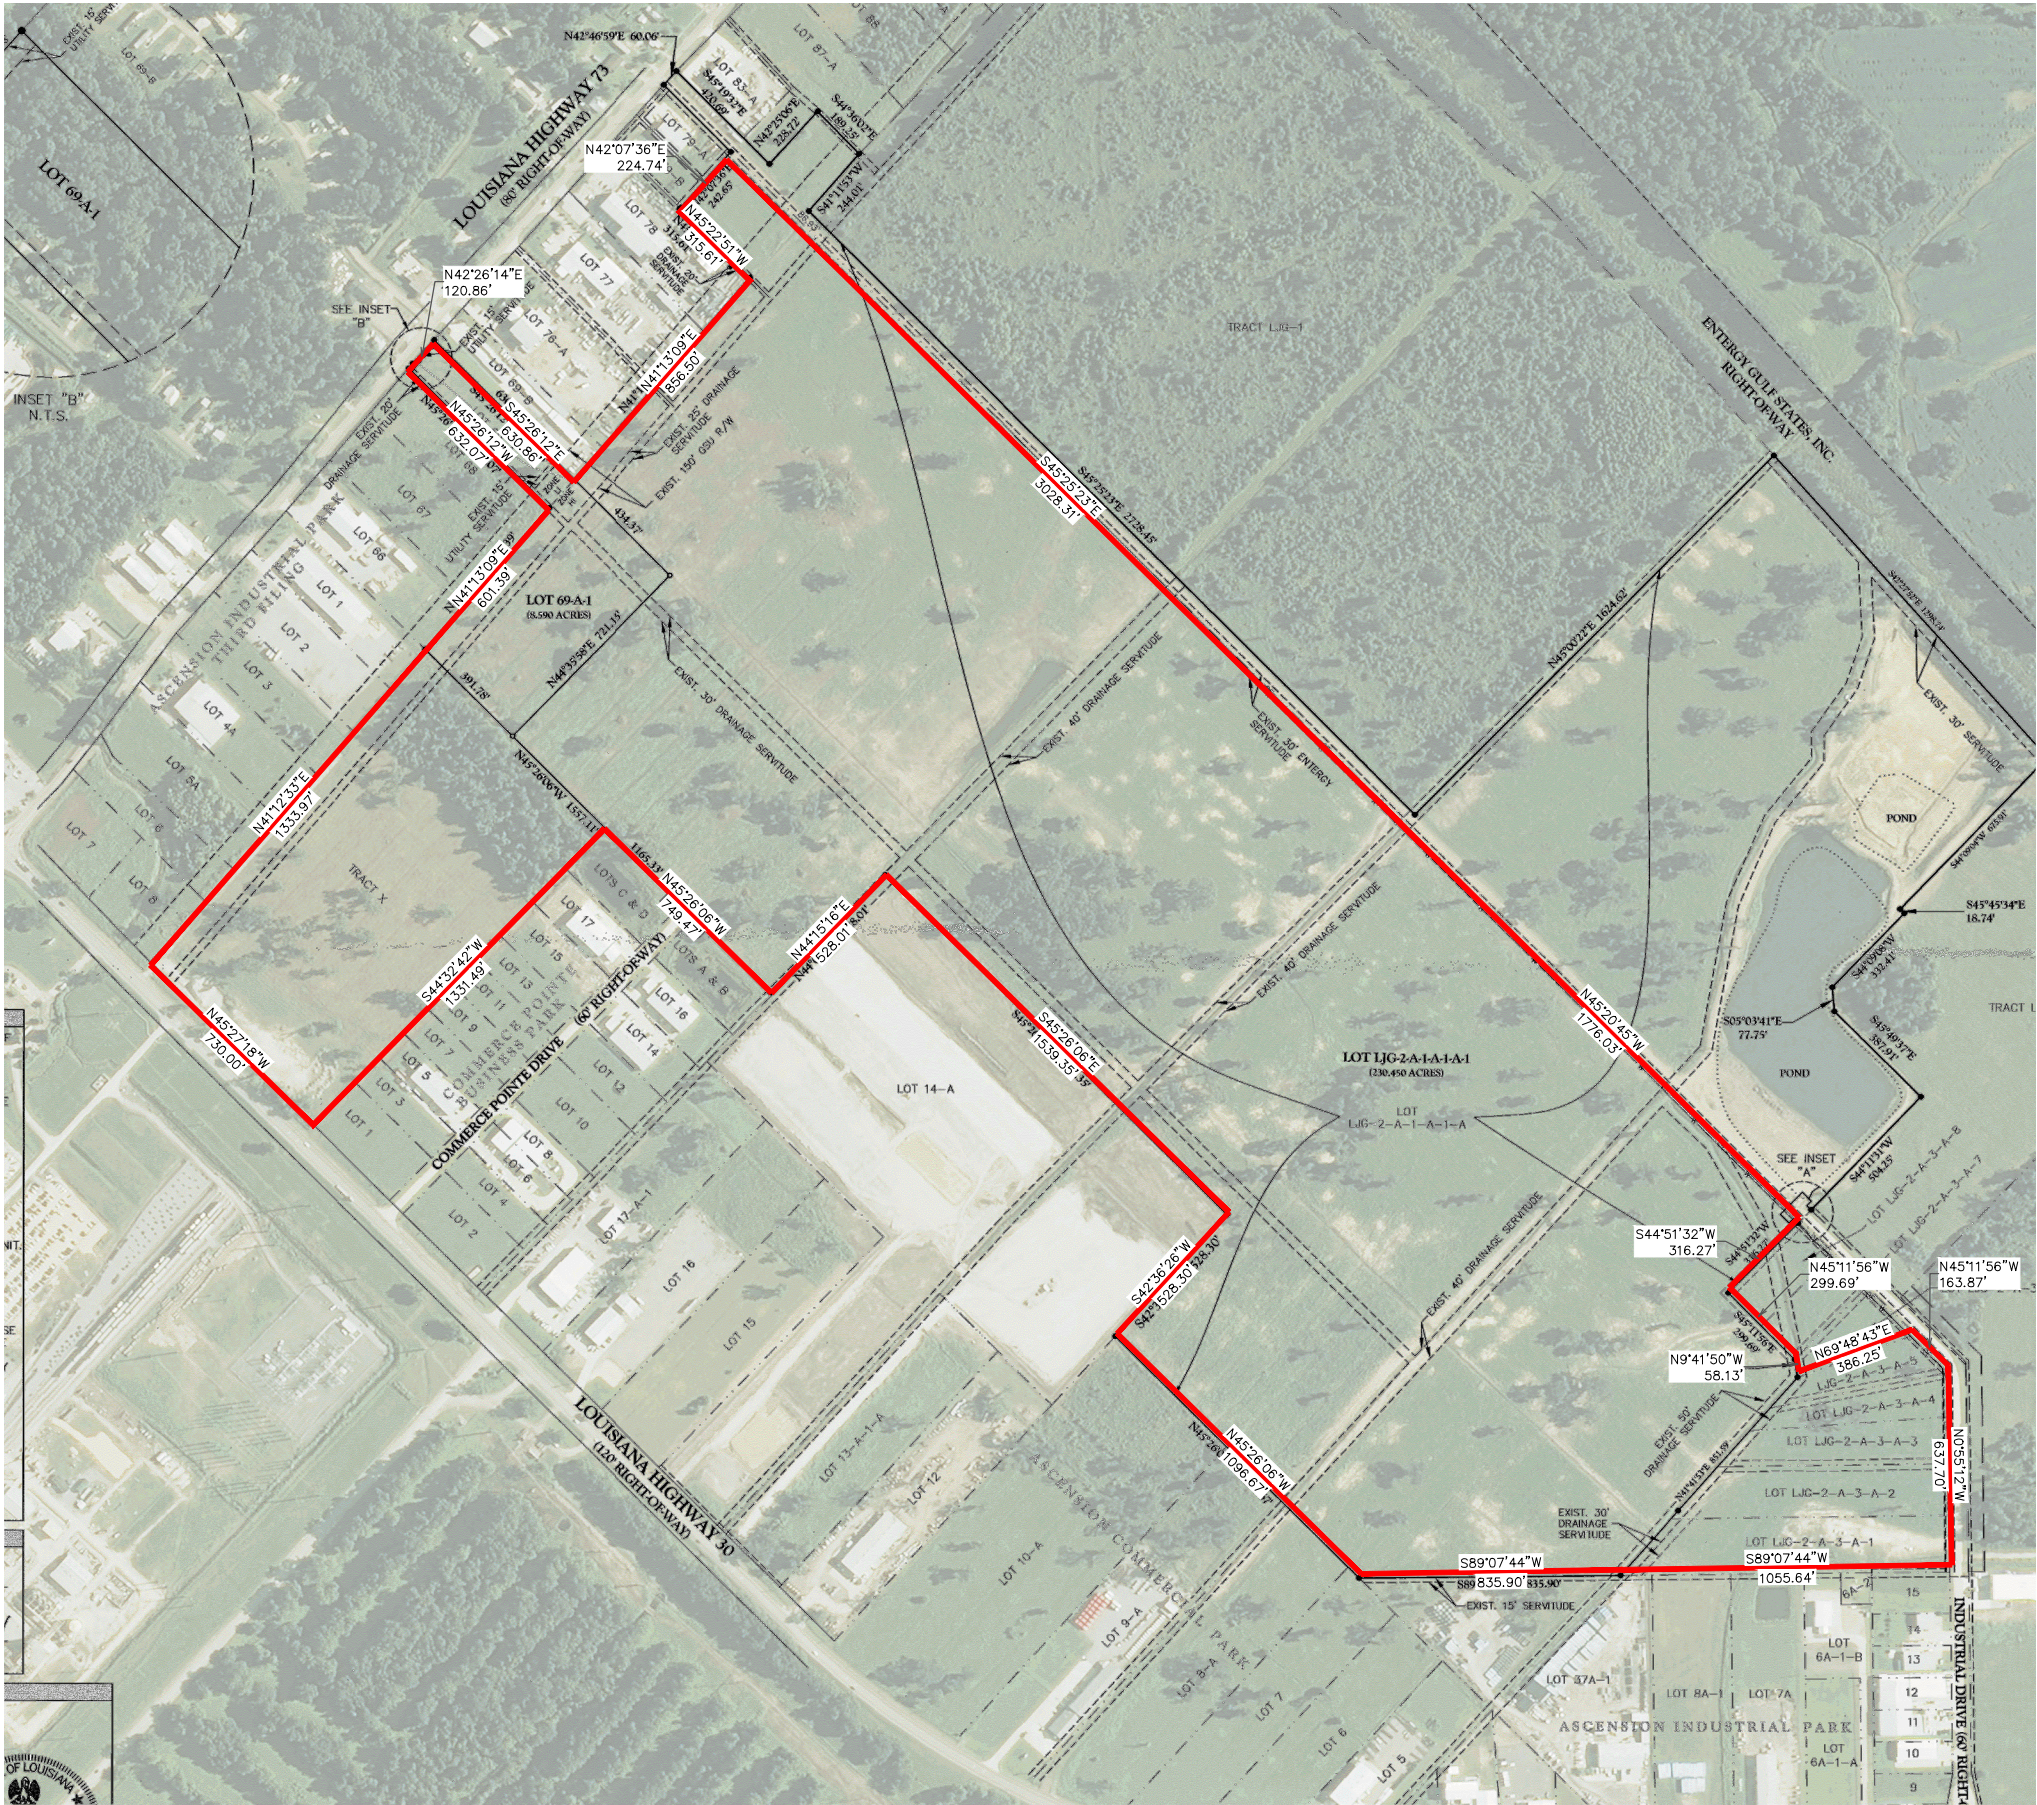

NOTES:

1. NO ATTEMPT HAS BEEN MADE BY CSRS, INC. TO VERIFY TITLE, ACTUAL LEGAL OWNERSHIPS, DEED RESTRICTIONS, SERVITUDES, EASEMENTS, OR OTHER BURDENS ON THE PROPERTY, OTHER THAN THAT FURNISHED BY THE CLIENT OR HIS REPRESENTATIVES.
2. REFERENCE DOCUMENTS:
 - 2.1. "MAP SHOWING RESUBDIVISION OF LOT 69-A AND LOT LJC-2-A-1-A-1-A INTO LOT 69-A-1 AND LOT LJC-2-A-1-A-1-A-1 BY QUALITY ENGINEERING AND SURVEYING, L.L.C. DATED 4/1/2014."
 - 2.2. "MAP SHOWING THE RESUBDIVISION OF TRACT A1A1-A-1-A-1-A-2 A PORTION OF TRACT A1A1-A-1-A-1-A-1-A AND TRACT 98-A-2 INTO TRACT LJC-1 TRACT, LJC-2, TRACT 89-A FORMERLY BELONGING TO COLONIAL SUGARS CO. LOTS 2 AND 3 OF THE TRUDEAU PARTITION LOCATED IN SECTION 50 T 9 S - R 2 E, ASCENSION PARISH, LOUISIANA, FOR L.J. GREZAFFI, DBA L.J.G. LAND COMPANY" BY CHUSTZ SURVEYING, L.L.C. DATED 10/2/2003.
 - 2.3. "MAP SHOWING RESUBDIVISION OF LOT LJC-2-A-3-A-1, LJC2-A-3-A-2, LJC-2-A-3-A-3, LJC-2-A-3-A-4, LJC-2-A-3-A-5, LJC-2-A-3-A-6, LJC-2-A-3-A-7, LJC-2-A-3-A-8" BY QUALITY ENGINEERING & SURVEYING, L.L.C. DATED 11/8/2013.
 - 2.4. CASH SALE SLC, INC. TO PRICECO, L.C., DATED NOVEMBER 19, 2012; ASCENSION PARISH CLERK OF COURT INSTRUMENT NO. 812219
3. ASCENSION PARISH ASSESSOR PARCEL DATA.
4. SECTION LINES HAVE NOT BEEN FIELD VERIFIED AND ANY SHOWN ARE FOR GENERAL LOCATIVE INFORMATION ONLY.
5. WETLANDS: A JURISDICTIONAL WETLAND DETERMINATION HAS NOT BEEN DONE BY CSRS, INC. AND IS NOT PART OF THIS SURVEY.
6. THIS IS NOT A PROPERTY BOUNDARY SURVEY AND IS NOT INTENDED TO MEET THE LOUISIANA STANDARDS OF PRACTICE FOR PROPERTY BOUNDARY SURVEYS. BEARINGS AND DISTANCES OF PARCEL WERE OBTAINED FROM REFERENCE DOCUMENT 2.1, 2.2, 2.3, AND 2.4.

 SITE BOUNDARY (212.87 AC. ±)



Project:

**Grezaffi North Site
Ascension Parish, LA**

Client:

| Revisions: | | |
|------------|------|-------------|
| # | Date | Description |
| | | |
| | | |
| | | |
| | | |
| Key Plan: | | |

Sheet Title:

**Grezaffi South Site
Boundary Aerial Exhibit**

| | |
|-----------------|------------------|
| Date: | November 4, 2014 |
| Project Number: | 213084.20.002 |
| Drawn By: | MAT |
| Checked By: | TMG |
| Sheet: | |