

INTERSTATE NO. 12

26.14 ACRES
(ZONED SWM)


69.26 acres
3016840.66 sq.ft

7.07 ACRES
307842.50 sq.ft
(ZONED HC-3)

LOT 1
12.23 ACRES
(ZONED HC-3)

NOT A PART

NOT A PART

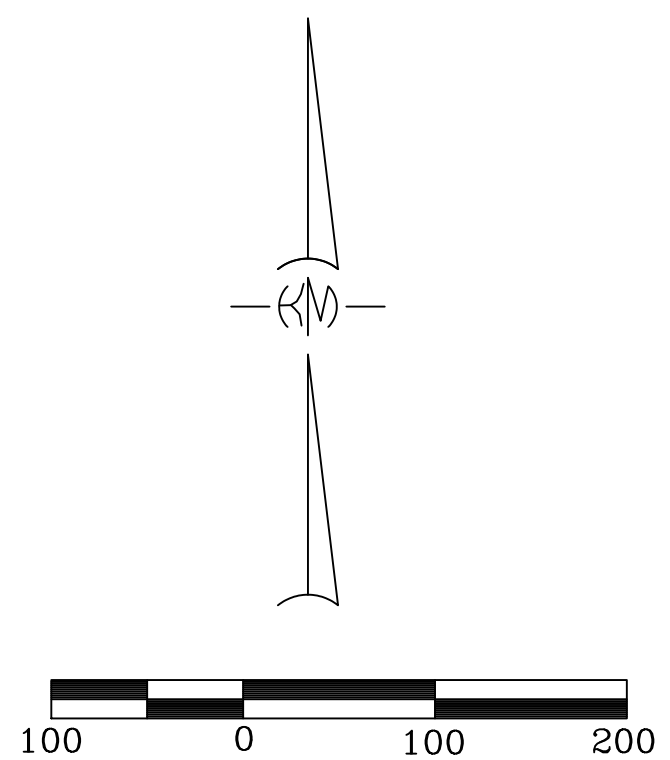

SECTION 18
SECTION 17

1/4 CORNER

LA. HWY. 434

CAPPEL ROAD

SKETCH PROPERTY IN SECTION 18
TOWNSHIP 8 SOUTH RANGE 13 EAST
G.L.D., ST. TAMMANY PARISH, LA.

REVISIONS		KELLY J. McHUGH & ASSOC., INC.	
MARK	DATE	CIVIL ENGINEERS & LAND SURVEYORS	
		845 GALVEZ ST. - MANDEVILLE, LA.	
		626-5611	
		SCALE: 1" = 200'	DATE: 04-08-21
		DRAWN: DRJ	JOB NO.: 03-150/09-136
		CHECKED:	DWG. NO.: