
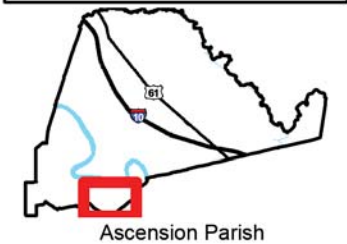


# Exhibit AA. Schexnayder Site All Utilities Infrastructure Site Map

All Existing Utilities  
Schexnayder Site  
Ascension Parish, LA

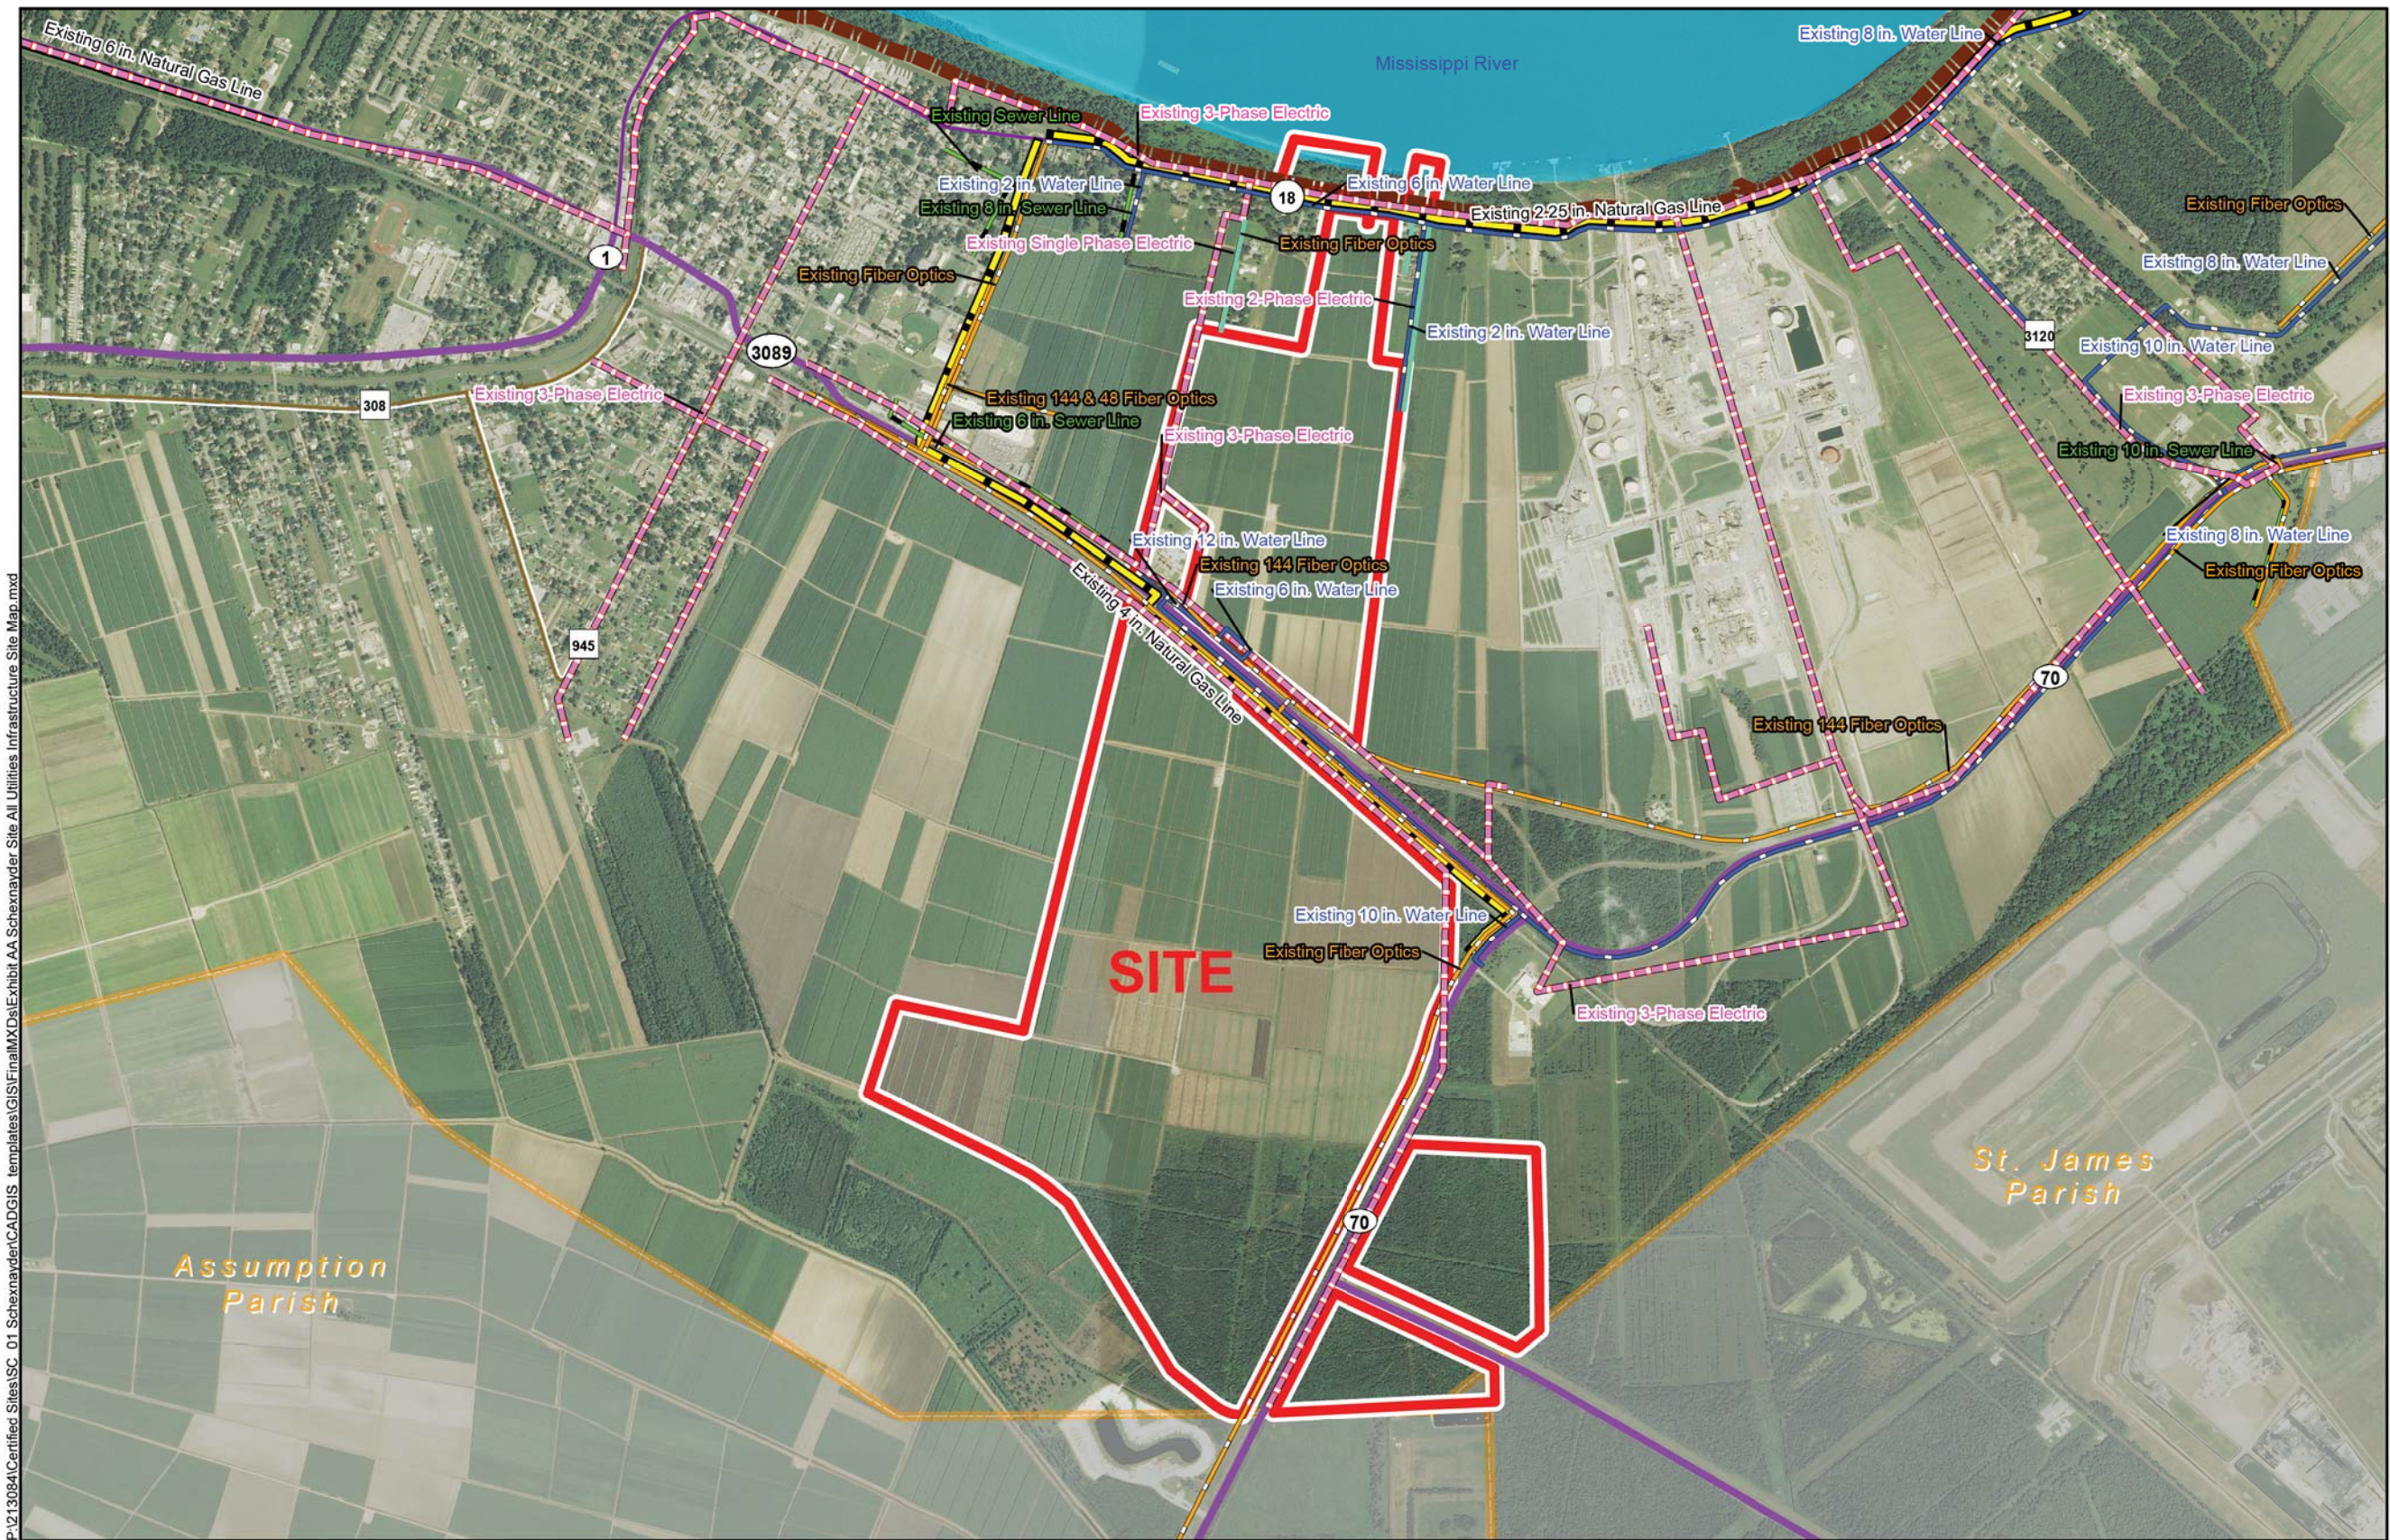

## LEGEND

- Site Boundary (1,000 Acres +/-)
- Distribution Line
  - Water
  - Natural Gas
  - Sewer
  - Telecomm
  - Electric Not 3-Phase
  - Electric 3-Phase
- Existing Roadway
  - 4-Lane State Highway
  - Urban State Highway
  - Rural State Highway
- Levee
- Waterbody
- Parish Boundary



Date: 8/21/2014  
Project Number: 213084.20.002  
Drawn By: MMS  
Checked By: TMG



General Notes:  
1. No attempt has been made by CSRS, Inc. to verify site boundary, title, actual legal ownership, deed restrictions, servitudes, easements, or other burdens on the property, other than that furnished by the client or his representative.  
2. Transportation data from 2013 TIGER datasets via U.S. Census Bureau at [ftp2.census.gov/geo/tiger/TIGER2013](http://ftp2.census.gov/geo/tiger/TIGER2013).  
3. Utility information from visual inspection and/or the individual utility operators. Exact field location has not been determined by survey. The lines shown are an approximate representation only and may have been offset for depiction purposes.  
4. 2013 aerial imagery from USDA-APFO National Agricultural Inventory Project (NAIP) and may not reflect current ground conditions.



Scale 1:23,000  
0 1,200 2,400 Feet