

## Exhibit C. I-12 Industrial Site Property boundary Aerial Exhibit



CSRS



# I -12 Industrial Site Property Boundary Aerial Exhibit

Project:

I-12 Industrial Site  
Tangipahoa Parish

Client:



Revisions:

#	Date	Description

Key Plan:

## LEGEND


— SITE BOUNDARY  
(257.99 AC. ±)

Sheet Title:

## Property Boundary Aerial Exhibit

Date:	April, 2019
Project Number:	214094
Drawn By:	AMB
Checked By:	DWC

Sheet:

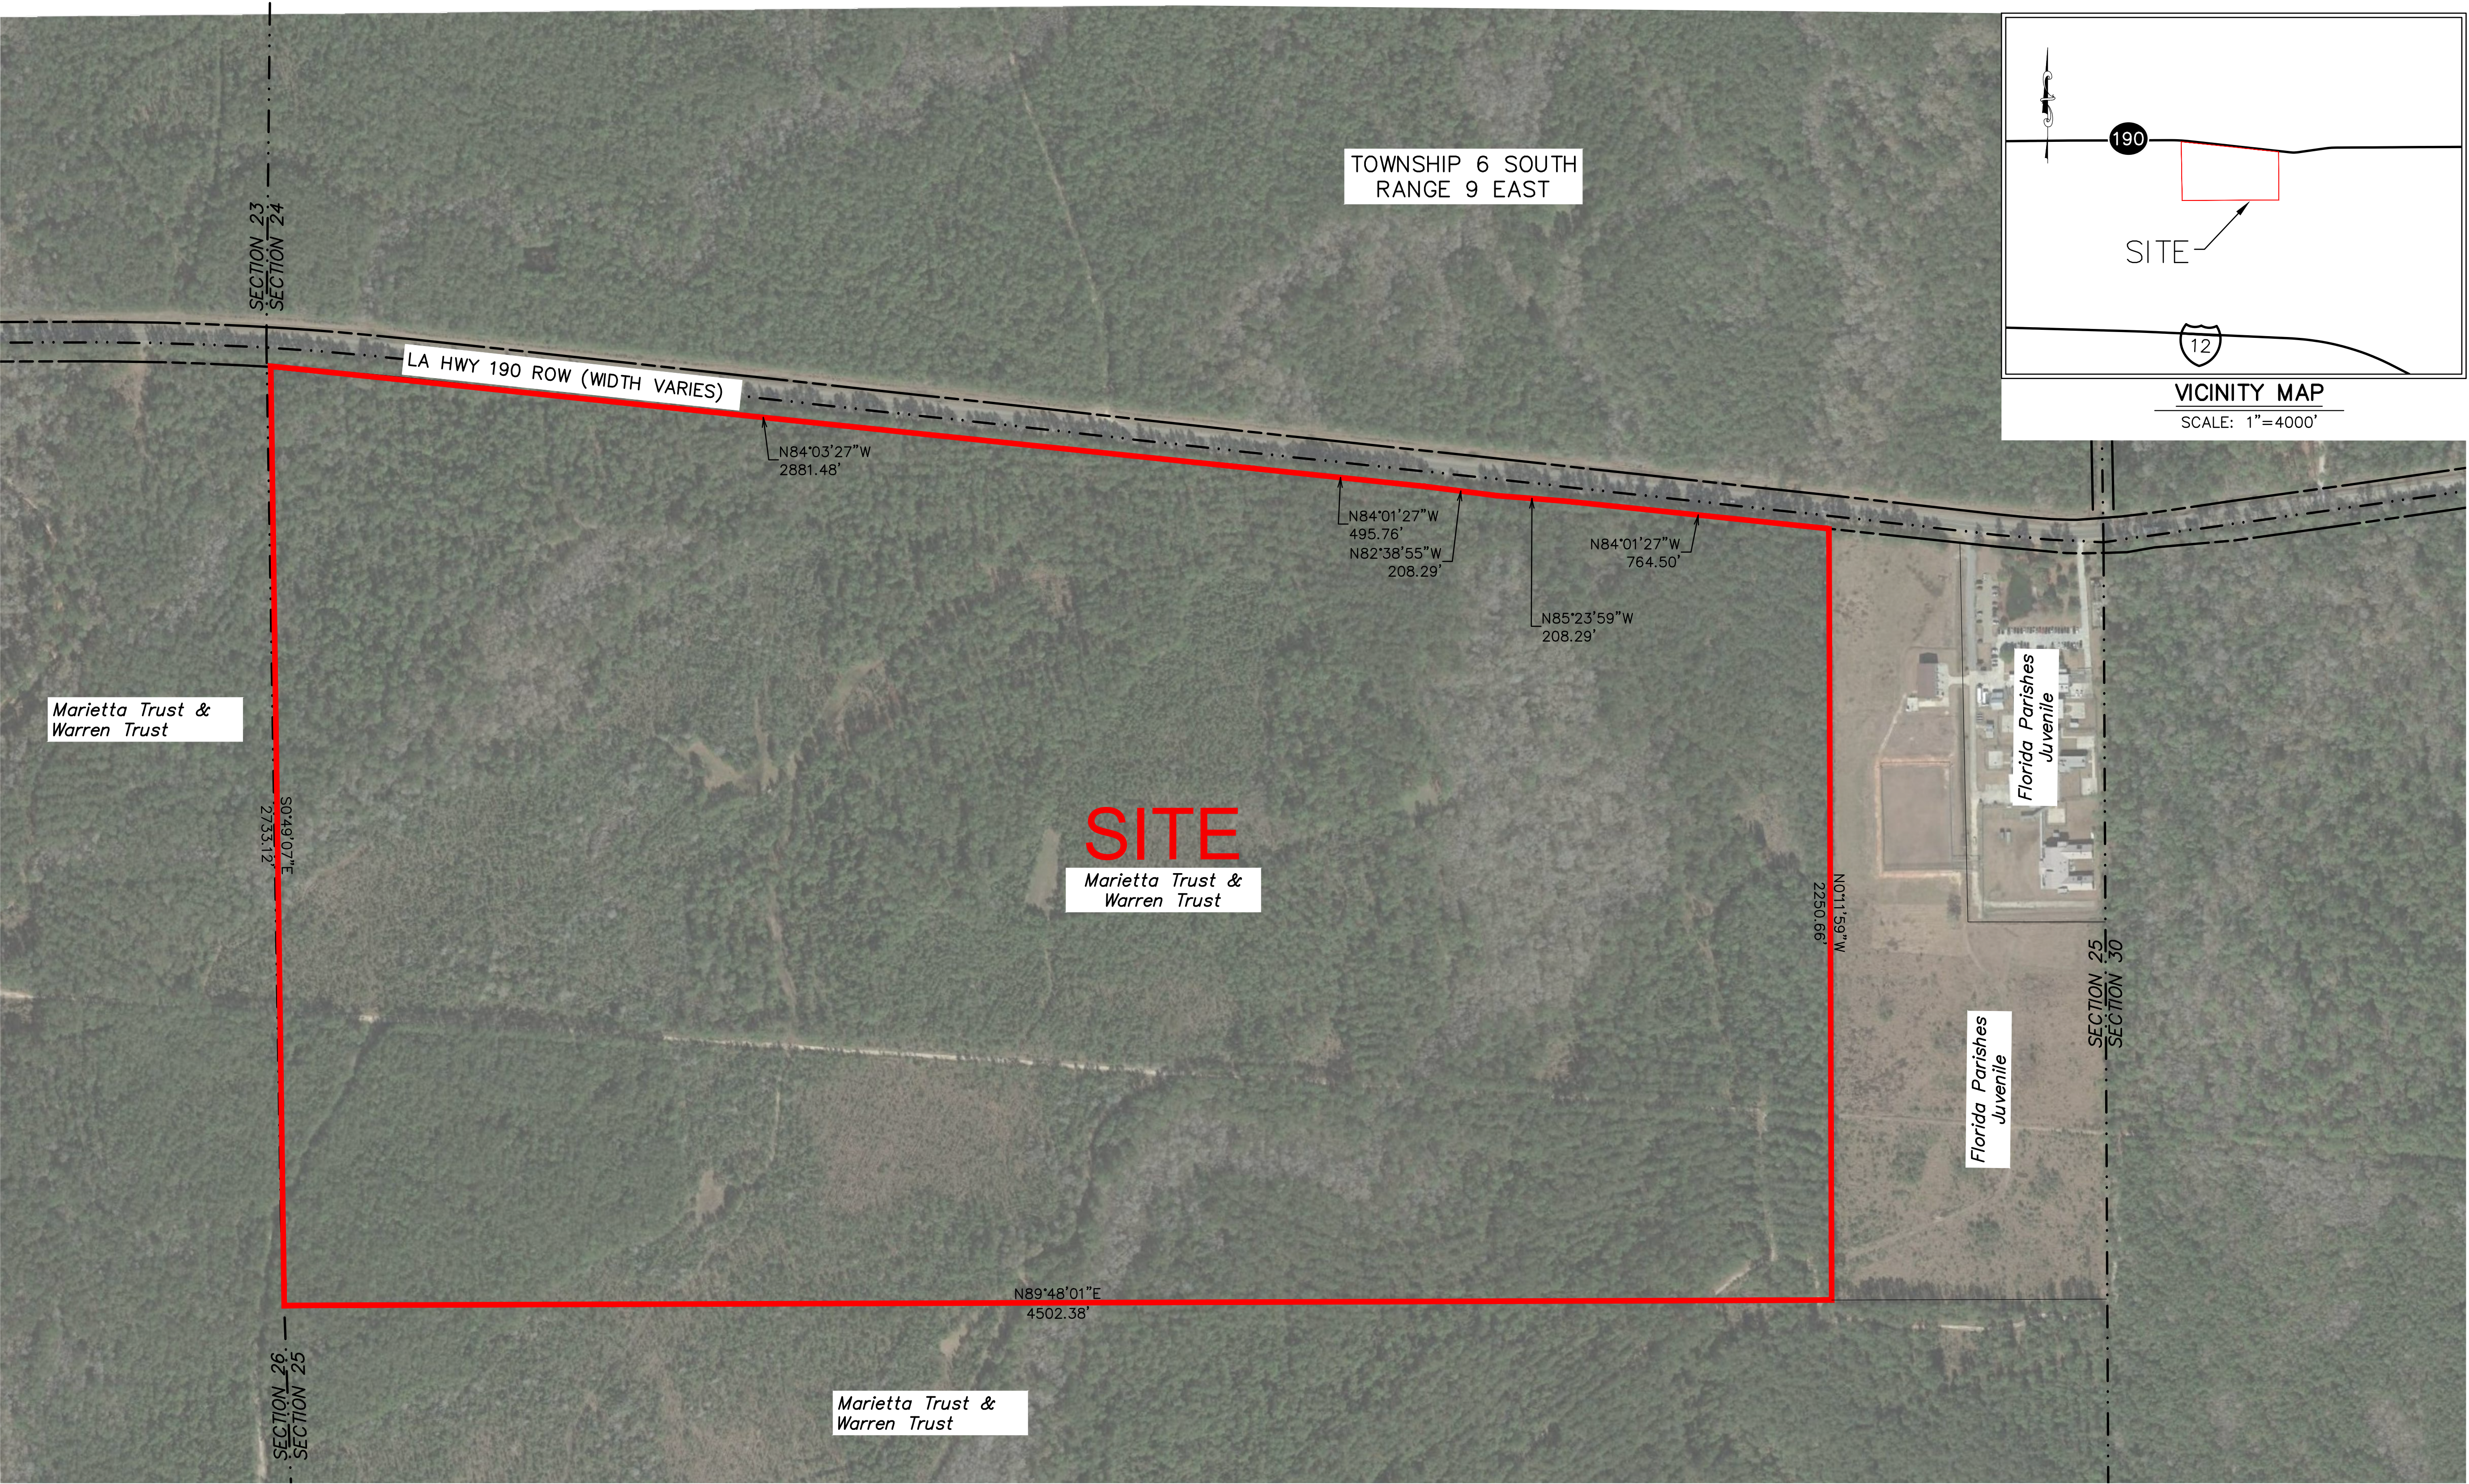

## GENERAL NOTES:

1. No attempt has been made by CSRS, Inc. to verify title, actual legal ownership, deed restrictions, servitudes, easements, or other burdens on the property, other than that furnished by the client or his representative.
2. Depicted exhibit based on title research and LADOTD roadway plans for State Hwy 190.
3. This is not a property boundary survey and is not intended to meet the Louisiana standards of practice for property boundary surveys. Bearings and distances of tracts were obtained from document referenced above.
4. The coordinate system used is NAD83 Louisiana State Plane South (US feet). Coordinates were derived by overlaying the boundary on an aerial photograph and are within 100' of true location.
5. Rights of Way, Easements, and Servitudes shown hereon have not been verified in the field and any shown are for general locative information only.