


# Exhibit. D

## Germania Site



### Property Boundary Exhibit



# Germania Site Property Boundary Exhibit

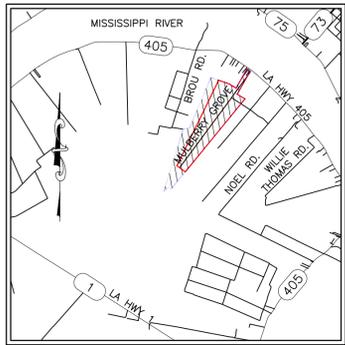

VICINITY MAP  
Scale: 1"=2000'±

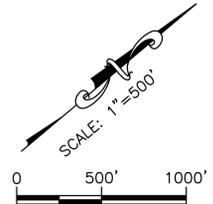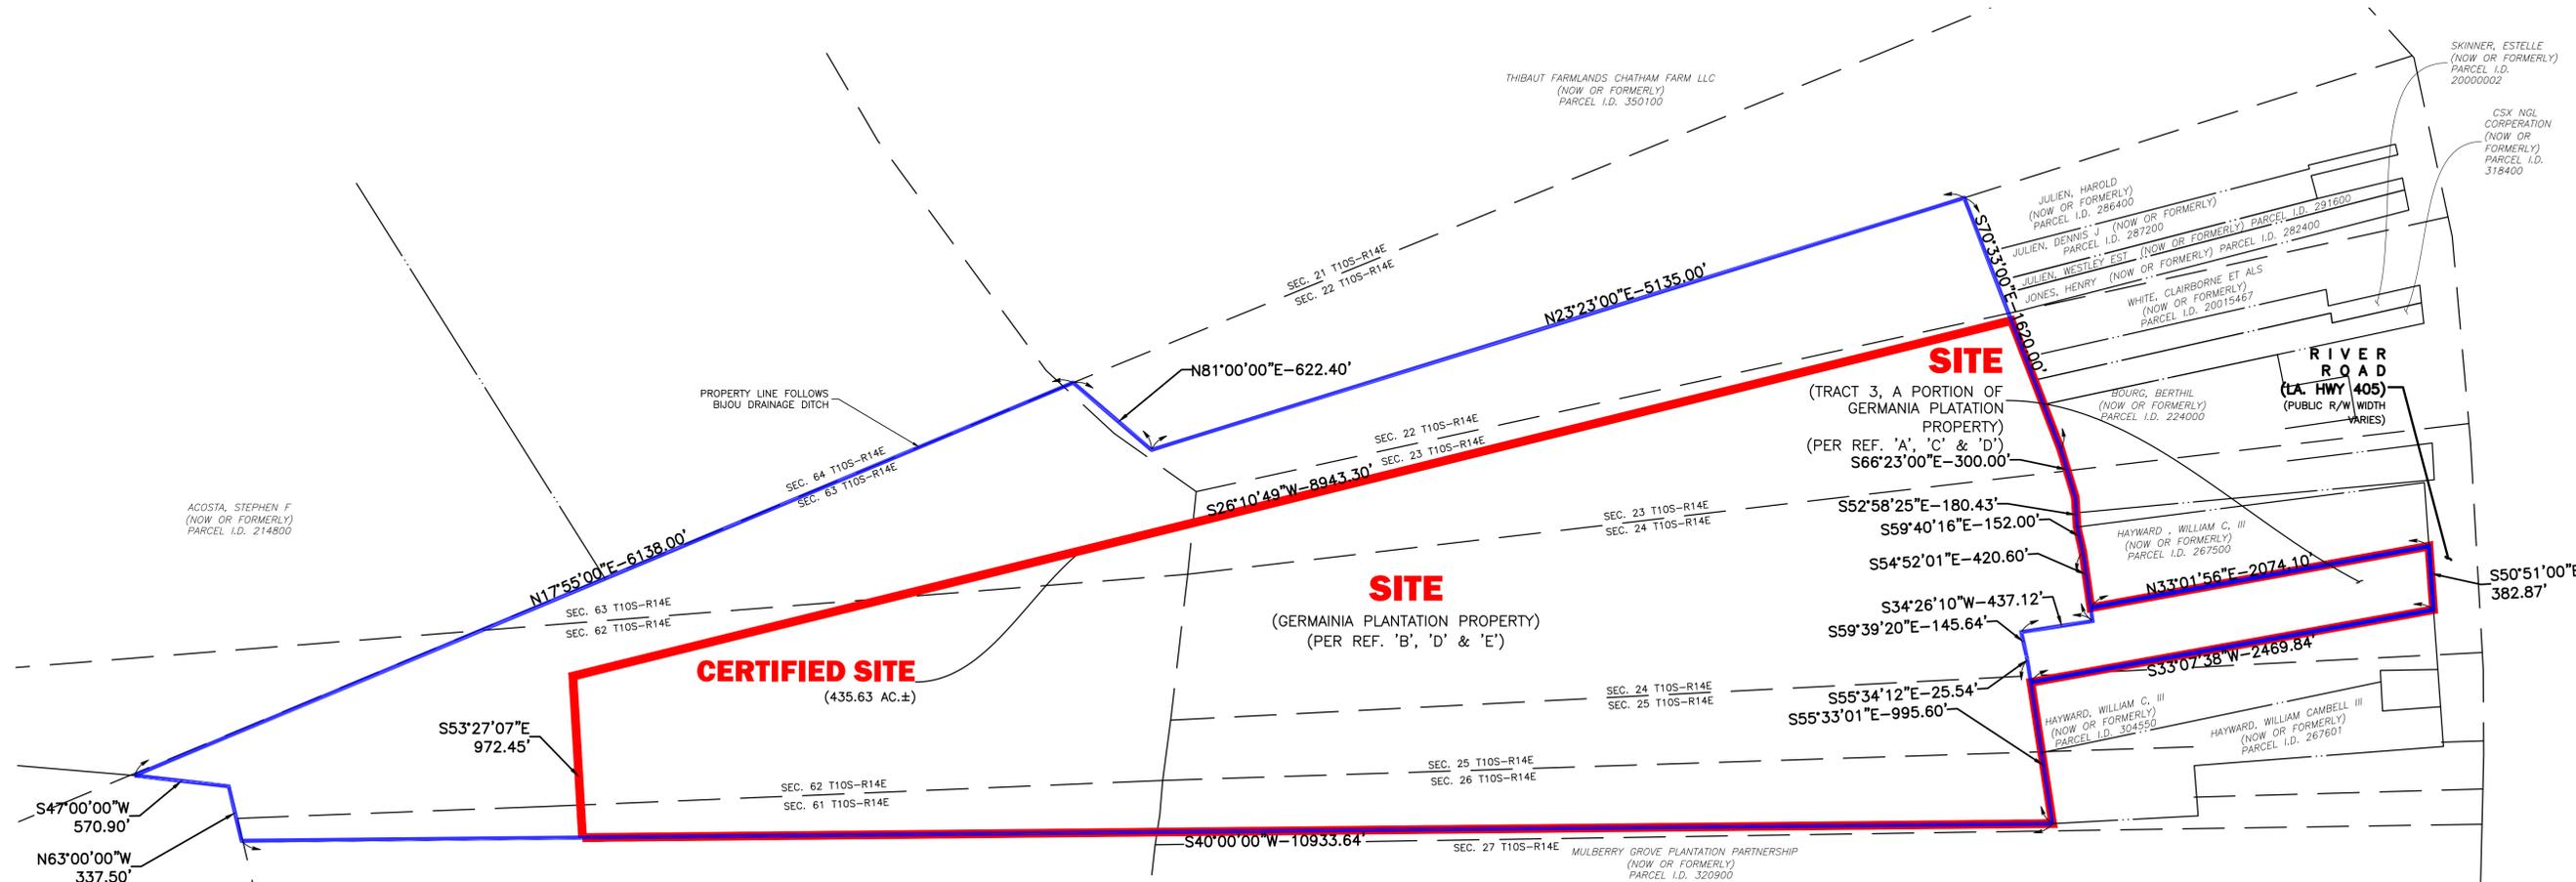

**LEGEND**

<span style="color: red;">—</span>	CERTIFIED SITE BOUNDARY (435.63 ACRES ±)
<span style="color: blue;">—</span>	PARENT SITE BOUNDARY (610 ACRES ±)

Revisions:




**PROPERTY BOUNDARY EXHIBIT**  
OF  
**GERMANIA SITE**  
LOCATED IN  
SECTION 22, 23, 24, 25, 26, 61, 62, 63 & 64  
T-10-S R-14-E  
SOUTHEASTERN LAND DISTRICT  
WEST OF THE MISSISSIPPI RIVER  
ASCENSION PARISH  
LOUISIANA  
FOR  
**LED**

Date: FEBRUARY 27, 2023  
Project Number: 212161  
Drawn By: dch  
Checked By: CBG  
Sheet:

- GENERAL NOTES:**
- PIPELINES ON THE FACE OF THIS MAP ARE SHOWN PER [HTTPS://PVNPM.PHMSA.DOT.GOV/](https://pvnpm.phmsa.dot.gov/) AND WERE NOT VERIFIED IN FIELD.
  - REFERENCE DOCUMENTS:
    - MAP SHOWING BOUNDARY SURVEY OF FIVE (5) TRACTS OF LAND BEING A PORTION OF GERMANIA PLANTATION "HELENE REUSS HAYWARD TESTAMENTARY TRUST" BY WOODY T. TRICHE, P.L.S. DATED FEBRUARY 16, 2006. (COB:749162, PAGE 6 FILED 06/03/2010)
    - MAP SHOWING "NEW HOPE, ASCENSION, DELCIA, ARLINGTON PLANTATIONS..." BY FRANK H. WADDILL, CIVIL ENGINEER DATED JANUARY 17, 1940. (COB:14286, PAGE 1 FILED 10/29/1941) AND
    - "SURVEY OF THE FRONT PART OF GERMANIA PLT..." BY T.J. WEISHAUP, DATED MARCH 1962 (COB:77467, PAGE 1, FILED 12/31/1964).
    - CASH SALE FOR WILLIAM C. HAYWARD, III REFERENCING MAP BY FRANK H. WADDILL, CIVIL ENGINEER DATED JANUARY 17, 1940. (COB:14286, PAGE 1 FILED 10/29/1941) AND MAP BY T.J. WEISHAUP, DATED MARCH 1962 (COB:77467, PAGE 1, FILED 12/31/1964).
    - DEED OF "EXHIBIT C" SHOWING "A PART OF THE GERMANIA PLANTATION BEING APPROXIMATELY 600 ACRES OF WHICH APPROXIMATELY 400 ACRES OF WHICH IS CULTIVATABLE" AS SHOWN ON THE WADDILL MAP DATED JANUARY 17, 1940. (COB: 667297; PAGE 5 FILED: 05/07/2007)
    - "DRAINAGE SERVITUDE GRANT SHOWING A 15' TB SERVITUDE WITH EXISTING DITCH WITHIN ALONG THE NORTHEAST BOUNDARY OF A 610.51 ACRE TRACT OF LAND" "ALSO A 15' TB SERVITUDE ON A SOUTHWEST BOUNDARY OF A 21.31 ACRE TRACT OF LAND BEING TRACT 3..." SIGNED OCTOBER 03, 2019. (COB: 980696; PAGE 1 FILED: 10/17/2019)
  - NO ATTEMPT HAS BEEN MADE BY CSRS, INC. TO VERIFY TITLE, ACTUAL LEGAL OWNERSHIP, DEED RESTRICTIONS, SERVITUDES, EASEMENTS, OR OTHER BURDENS ON THE PROPERTY, OTHER THAN THAT FURNISHED BY THE CLIENT OR HIS REPRESENTATIVE.
  - THIS IS NOT A PROPERTY BOUNDARY SURVEY AND IS NOT INTENDED TO MEET THE LOUISIANA STANDARDS OF PRACTICE FOR PROPERTY BOUNDARY SURVEYS. BEARINGS AND DISTANCES OF TRACTS WERE OBTAINED FROM DOCUMENT REFERENCED ABOVE.
  - THE COORDINATE SYSTEM USED IS NAD83 LOUISIANA STATE PLANE SOUTH (US SURVEY FEET). COORDINATES WERE DERIVED BY OVERLAYING THE BOUNDARY ON AN AERIAL PHOTOGRAPH AND ARE WITHIN 100' OF TRUE LOCATION.
  - RIGHTS OF WAY, EASEMENTS, AND SERVITUDES SHOWN HEREON HAVE NOT BEEN VERIFIED IN THE FIELD AND ANY SHOWN ARE FOR GENERAL LOCATIVE INFORMATION ONLY.