


Exhibit B. Industrial Drive Minden Webster Site Property Boundary Aerial Exhibit

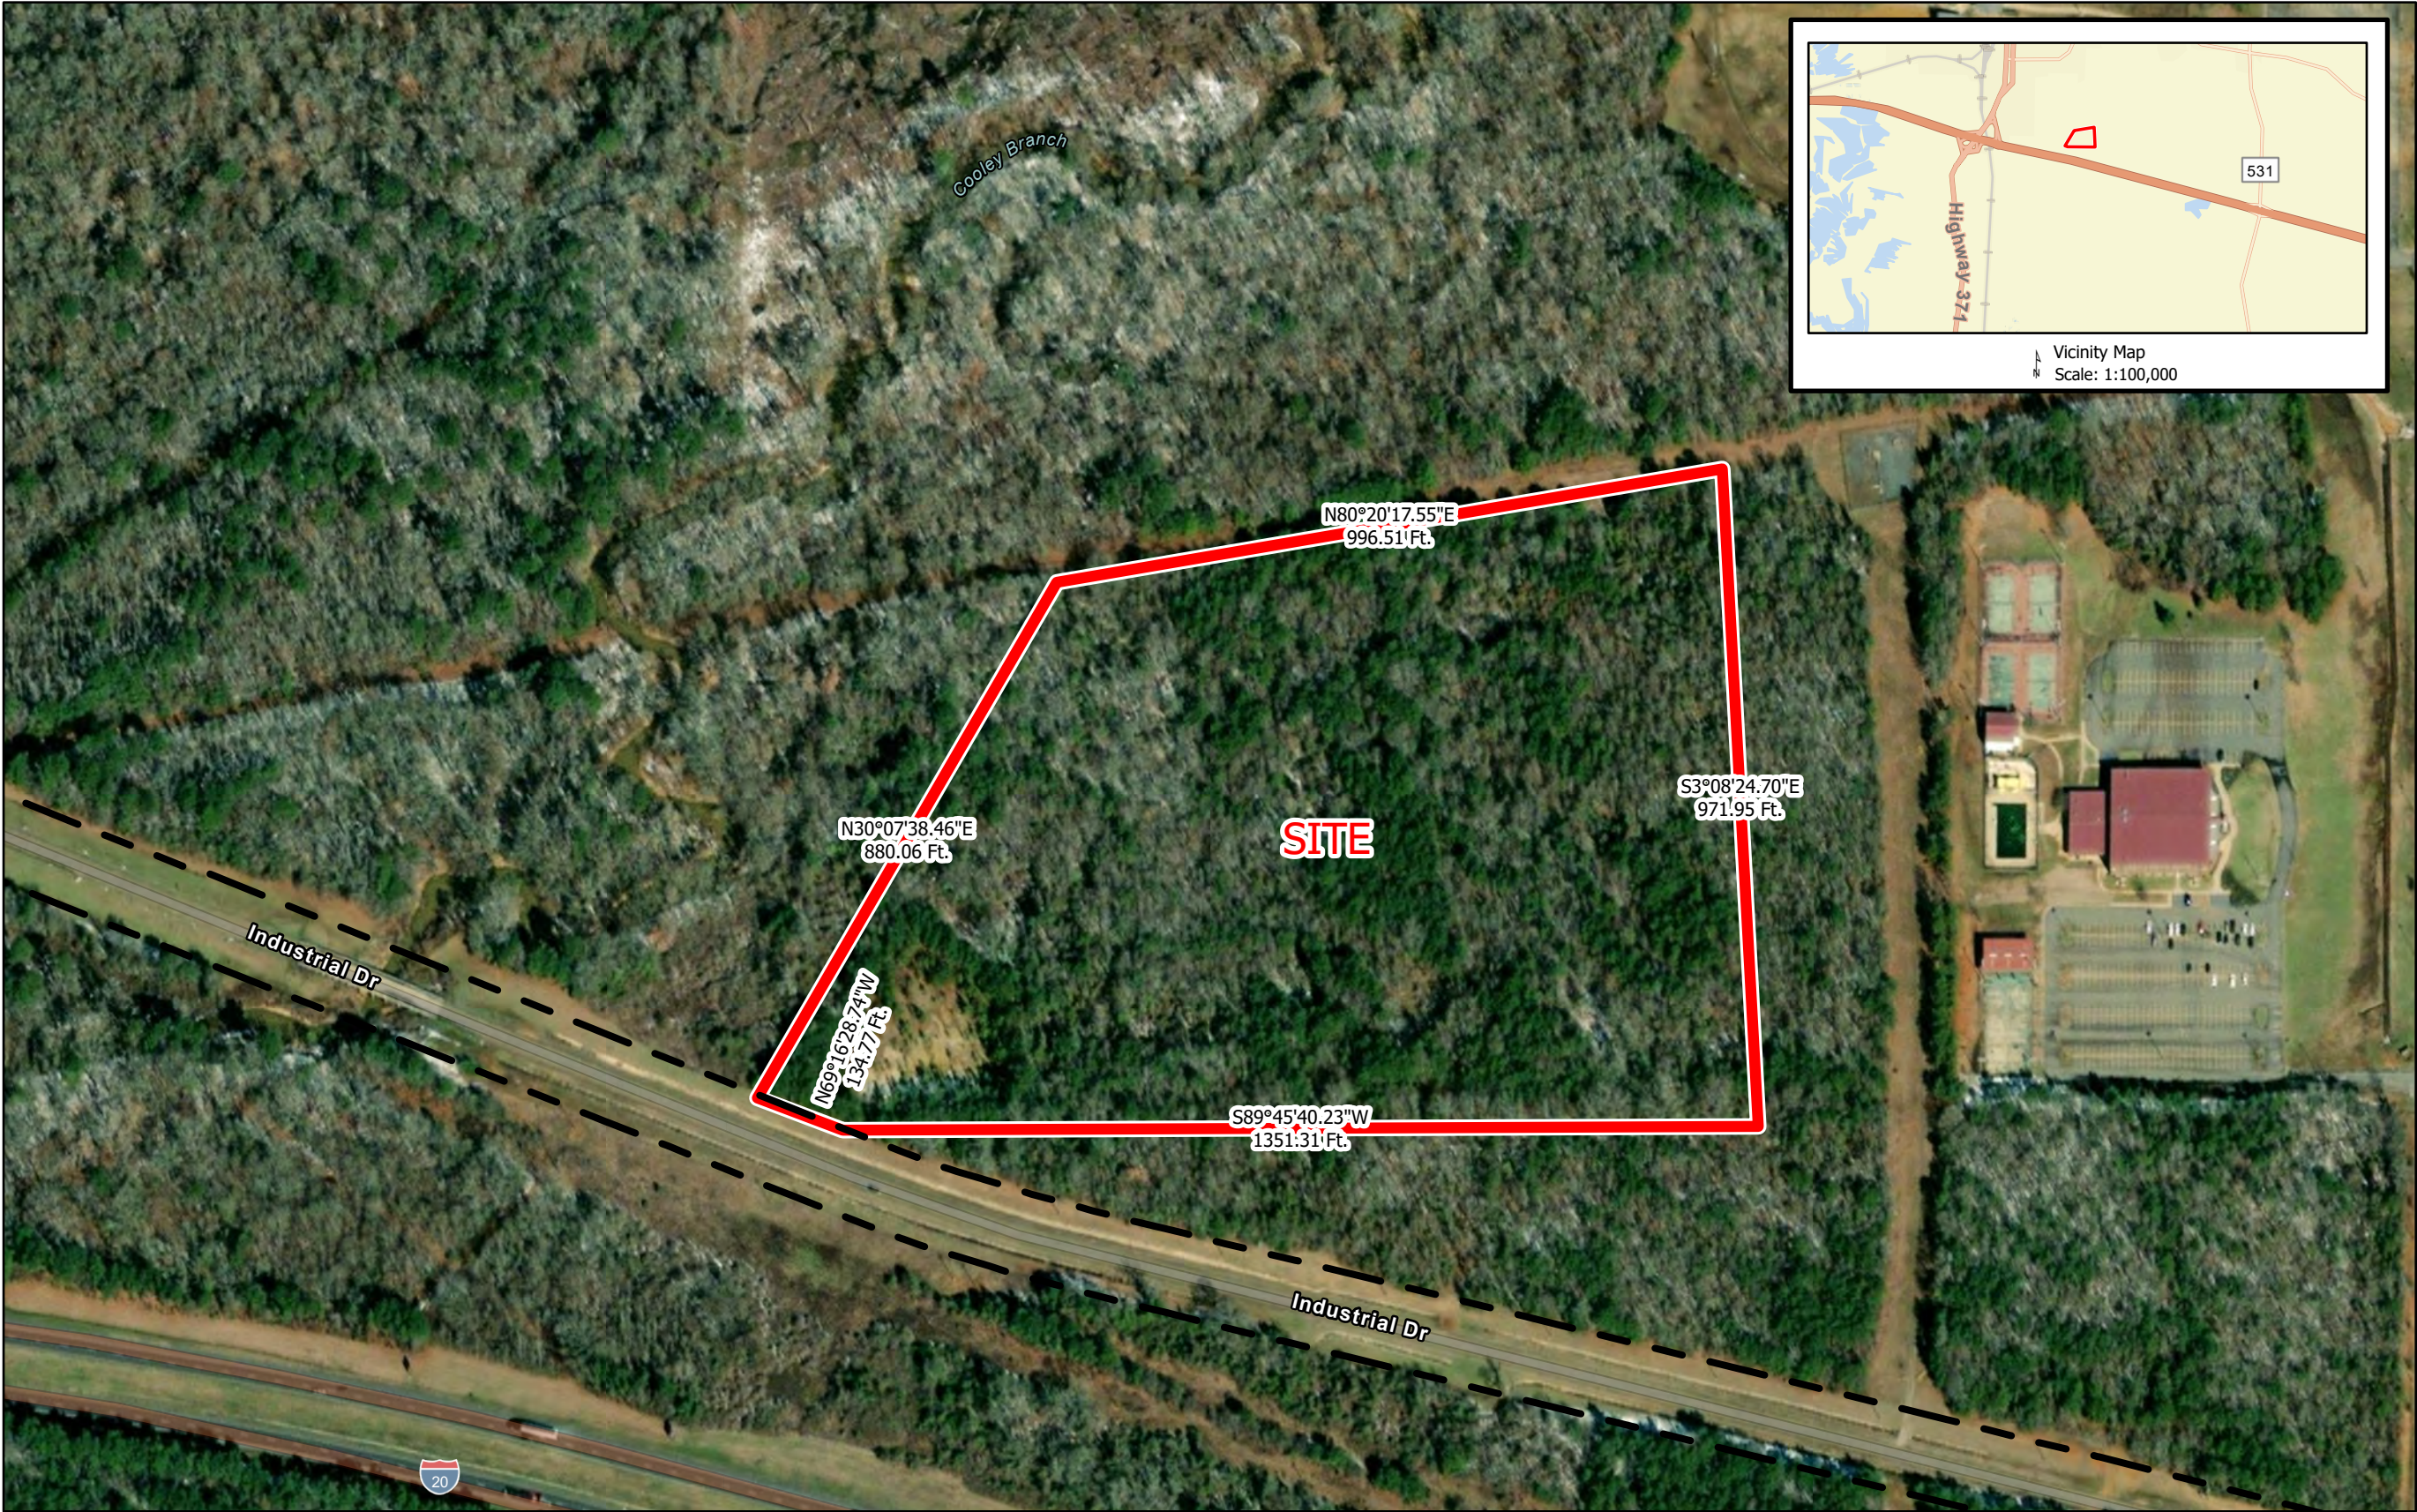

Industrial Drive Minden Webster Site Property Boundary Aerial Exhibit




8555 United Plaza Blvd.
Baton Rouge, Louisiana, 70809
Telephone: 225-831-2163
www.csrslnc.com

Project:

Industrial Drive Minden
Webster Site
Webster Parish, Louisiana

Client:

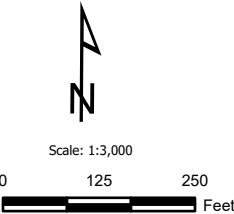

Revisions:

#	Date	Description

LEGEND

Key Plan:

- Site Boundary (24.96 Ac.±)
- Reference Roads

Sheet Title:

Property
Boundary Aerial
Exhibit

Date: 1/14/2022

Project Number: 214094

Drawn By: WNT

Checked By:

Sheet:

GENERAL NOTES:

- 1. No attempt has been made by CSRS, Inc. to verify title, actual legal ownership, deed restrictions, servitudes, easements, or other burdens on the property, other than that furnished by the client or their representatives.
- 2. The depicted exhibit is based on the Webster Parish Clerk of Court Recordings researched from January 30, 1980 to September 12, 2006.
- 3. This exhibit is not a property boundary survey, and is not intended to meet the Louisiana standards of practice for property boundary surveys. Bearing and distances of tracts were obtained from documents referenced above.
- 4. The coordinate system used is NAD83 Louisiana State Plane North (US feet).
- 5. Rights of Way, Easements, and Servitudes are shown hereon have not been verified in the field and any shown are for general locative information only.

Path: P:\210269\013 - Industrial Drive Minden Webster Site\Title Abstract\211220 - Industrial Drive Minden Webster Site - Title Work.aprx