



Exhibit D.

Five Sisters Site

Property Right of Way

Exhibit



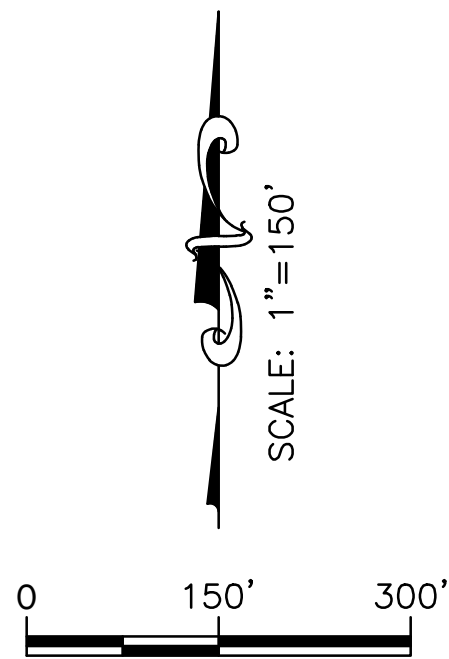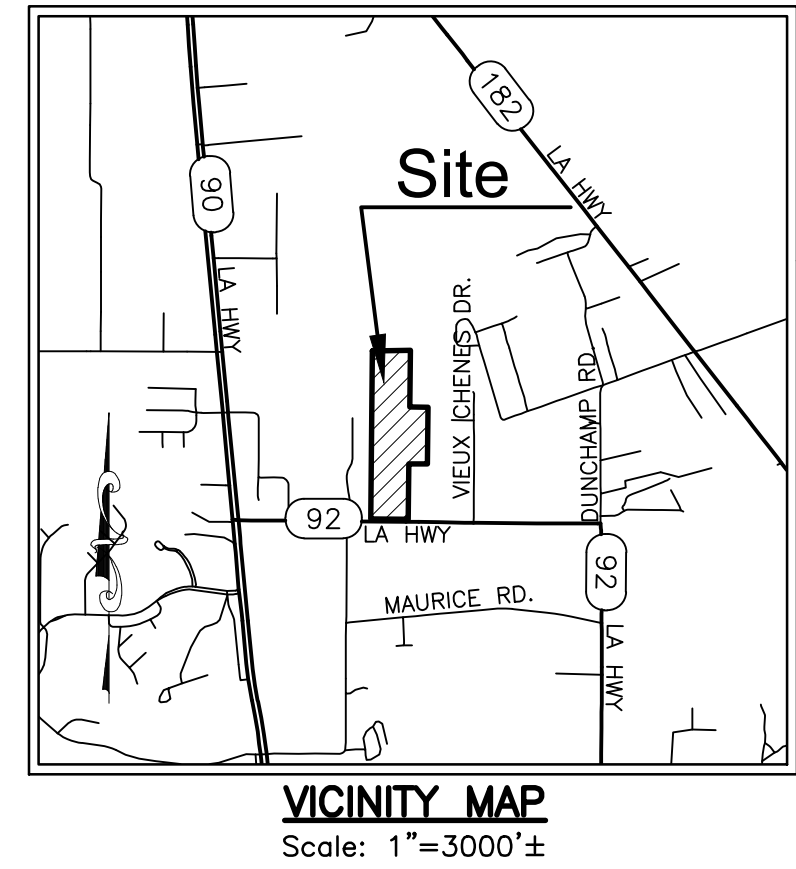

LOUIS RECORDS RD.
(APPARENT 50' PUBLIC R/W)


ADJACENT OWNERS		
LOT #	OWNER	PARCEL ID #
1	SHANE J. WILLINGHAM	18202A1132
2	JOHN A. VANNOY & TAMMY HEBERT	18202A1431
3	CHARLES RAY SMITH & MICHELLE MARIE SMITH	18202A1531
4	DAMON, MICHAEL, & CAMILLE GILMORE	18202A1832
5	KEVIN GILMORE & NITA LANDRY	18202A1932
6	KEVIN GILMORE & NITA LANDRY	18202A2132
7	DAVID HUBERT ESCHETE	18202A2532
8	MARCUS F. HANDY & LENA M. NELSON	18202A2632

GENERAL NOTES:

- REFERENCE DOCUMENTS:
 - "A MAP OF SURVEY SHOWING PROPERTY TO BE ACQUIRED BY LUCIEN HULIN, JR. FROM JOHN FERRELL" BY R. W. LAURENT, DATED DECEMBER 18, 1967, RECORDED IN THE ST. MARTIN PARISH CLERK OF COURT OFFICE, INST. NO. 142088.
 - "A MAP SHOWING PROPERTY OF C.E. GIROURD, MRS. NELLA BOURQUE GIROUARD, AGLAE BOURGQUE, PAULA BOURQUE, LAZARD BOURQUE" BY FRED L. COLOMB DATED JULY 6, 1966, RECORDED IN THE ST. MARTIN PARISH CLERK OF COURT OFFICE, INST. NO. 142089.
 - "SALE OF .027 ACRE TRACT 3-11 TO THE DEPARTMENT OF HIGHWAYS OF THE STATE OF LOUISIANA" DATED JUNE 11, 1971, RECORDED IN THE ST. MARTIN PARISH CLERK OF COURT OFFICE, INST. NO. 153793.
 - "UTILITY SERVITUDE IN FAVOR OF SOUTH CENTRAL BELL TELEPHONE COMPANY" DATED MAY 28, 1971, RECORDED IN THE ST. MARTIN PARISH CLERK OF COURT OFFICE, INST. NO. 153727.
 - "WATER USER'S AND RIGHT OF WAY AGREEMENT" DATED APRIL 26, 2002, RECORDED IN THE ST. MARTIN PARISH CLERK OF COURT, INST. NO. 345531
 - "UTILITY SERVITUDE IN FAVOR OF SOUTH CENTRALL BELL TELEPHONE AND TELEGRAPH COMPANY" DATED MAY 26, 1967, RECORDED IN THE ST. MARTIN PARISH CLERK OF COURT OFFICE, INST. NO. 139823
- NO ATTEMPT HAS BEEN MADE BY CSRS, INC. TO VERIFY TITLE, ACTUAL LEGAL OWNERSHIP, DEED RESTRICTIONS, SERVITUDES, EASEMENTS, OR OTHER BURDENS ON THE PROPERTY, OTHER THAN THAT FURNISHED BY THE CLIENT OR HIS REPRESENTATIVE.
- THIS IS NOT A PROPERTY BOUNDARY SURVEY AND IS NOT INTENDED TO MEET THE LOUISIANA STANDARDS OF PRACTICE FOR PROPERTY BOUNDARY SURVEYS. BEARINGS AND DISTANCES OF TRACTS WERE OBTAINED FROM DOCUMENT REFERENCED ABOVE.
- THE COORDINATE SYSTEM USED IS NAD83 LOUISIANA STATE PLANE SOUTH ZONE (US SURVEY FEET). COORDINATES WERE DERIVED BY OVERLAYING THE BOUNDARY ON AN AERIAL PHOTOGRAPH AND ARE WITHIN 100' OF TRUE LOCATION.
- RIGHTS OF WAY, EASEMENTS, AND SERVITUDES SHOWN HEREON HAVE NOT BEEN VERIFIED IN THE FIELD AND ANY SHOWN ARE FOR GENERAL LOCATIVE INFORMATION ONLY.

FIVE SISTERS SITE PROPERTY RIGHT OF WAY EXHIBIT

T-11-S R-5-E

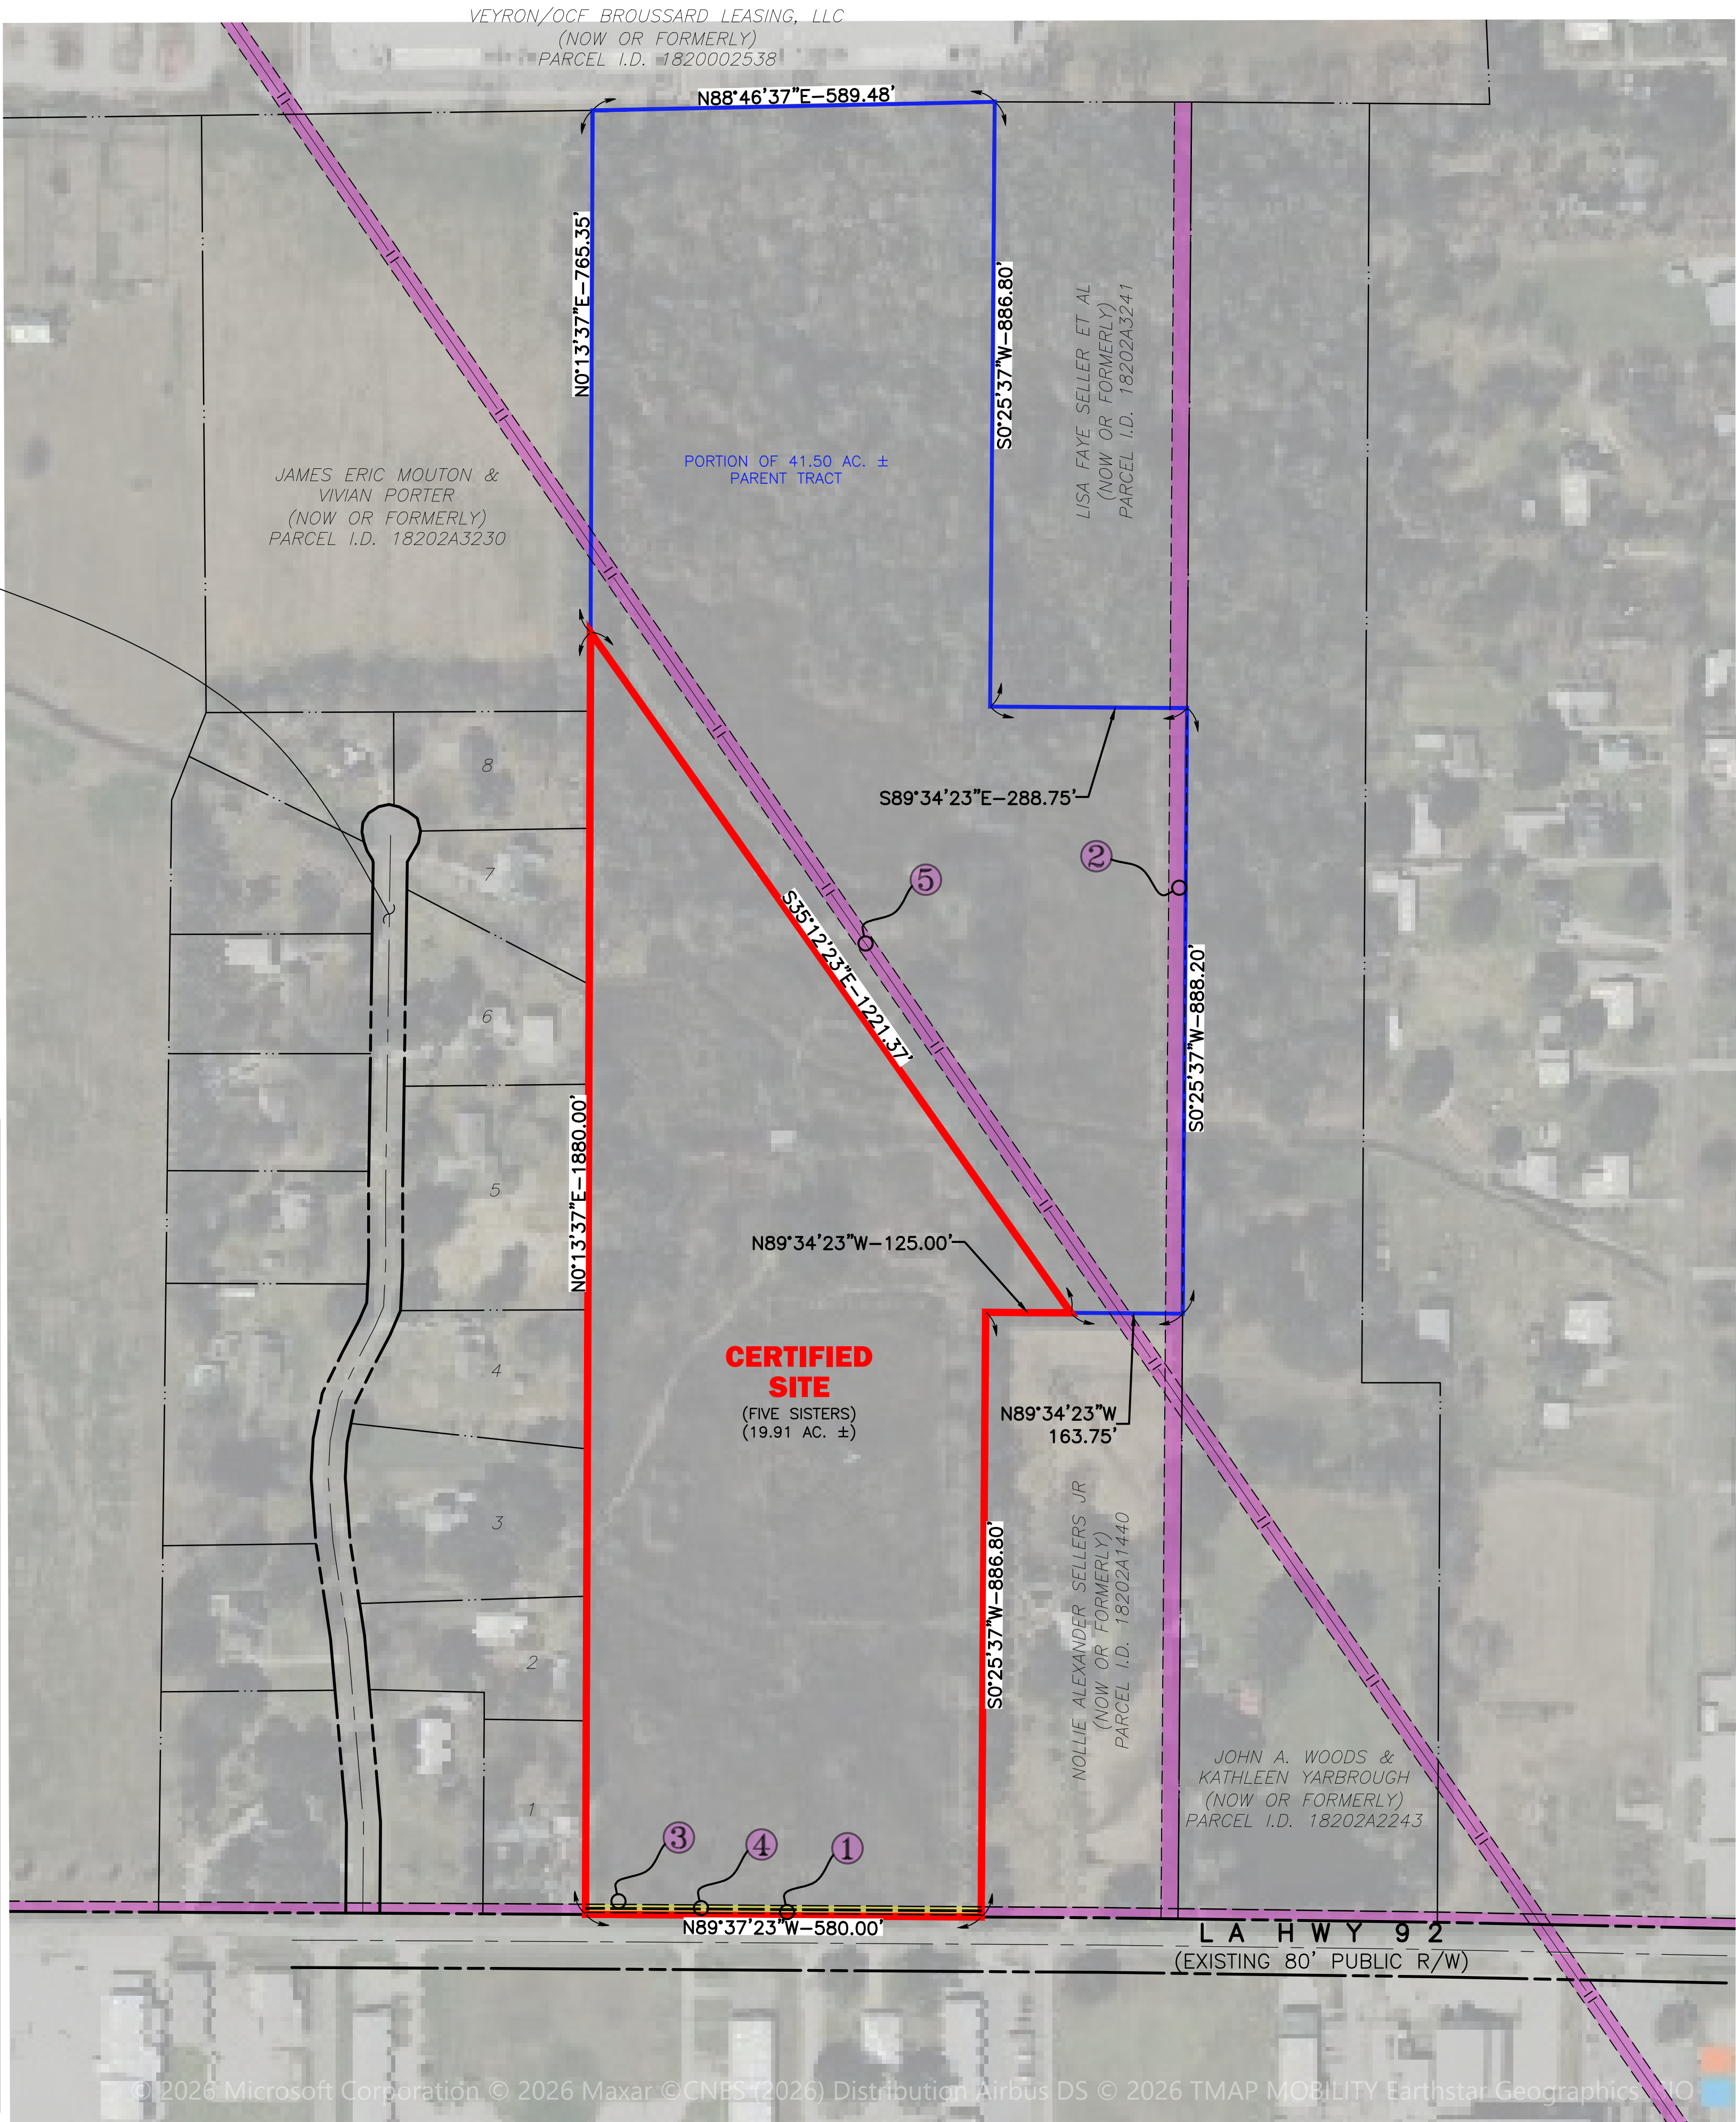

TITLE ABSTRACT DOCUMENTS				
DOCUMENT DESIGNATION	NAME	REFERENCE	FILE NO.	ONSITE ACREAGE
①	5' UTILITY SERVITUDE SOUTH CENTRAL BELL	PER REFERENCE DOCUMENT D	153727	0.07 AC. ONSITE
②	25' RIGHT OF PASSAGE	PER REFERENCE DOCUMENT B	142089	OFFSITE
③	5' UTILITY SERVITUDE SOUTH CENTRAL BELL	PER REFERENCE DOCUMENT G	139823	0.07 AC. ONSITE
④	15' WATER USER'S AND RIGHT OF WAY AGREEMENT	PER REFERENCE DOCUMENT E	345531	0.20 AC. ONSITE
⑤	ENLINK PIPELINE NATURAL GAS PIPELINE	NPMS WEBSITE https://pnnpms.phmsa.dot.gov/PublicViewer/	CONTACT: JARED CARSE MANAGER-COMPLIANCE SYSTEM (215) 721-9631	OFFSITE
TOTAL ONSITE ACREAGE				0.34 AC.

LEGEND

- CERTIFIED SITE BOUNDARY (19.91 ACRES ±)
- PARENT TRACT BOUNDARY (41.50 ACRES ±)
- RIGHT OF WAY
- ADJACENT PROPERTY LINE
- UTILITY SERVITUDE
- ACCESS SERVITUDE
- PIPELINE
- ONSITE EASEMENT
- OFFSITE ADJACENT EASEMENT

COMPILED MAP:

THIS IS NOT A PROPERTY BOUNDARY SURVEY AND IS NOT INTENDED TO MEET THE LOUISIANA STANDARDS OF PRACTICE FOR PROPERTY BOUNDARY SURVEYS. BEARINGS AND DISTANCES OF TRACTS WERE OBTAINED FROM REFERENCE DOCUMENTS.

NO DATA HAS BEEN FIELD VERIFIED BY THE SURVEYOR IN RESULT TO THIS MAP.

Revisions:



PROPERTY RIGHT OF WAY EXHIBIT

OF FIVE SISTERS SITE

LOCATED IN
SECTION 11
T-11-S R-5-E
SOUTHWESTERN LAND DISTRICT
ST. MARTIN PARISH
LOUISIANA
FOR
LED

Date: MARCH 13, 2026
Project Number: 0078605.01
Drawn By: HCL
Checked By: TBO
Sheet: